



GROUND FLOOR PLAN
Scale 1:50 @ A3

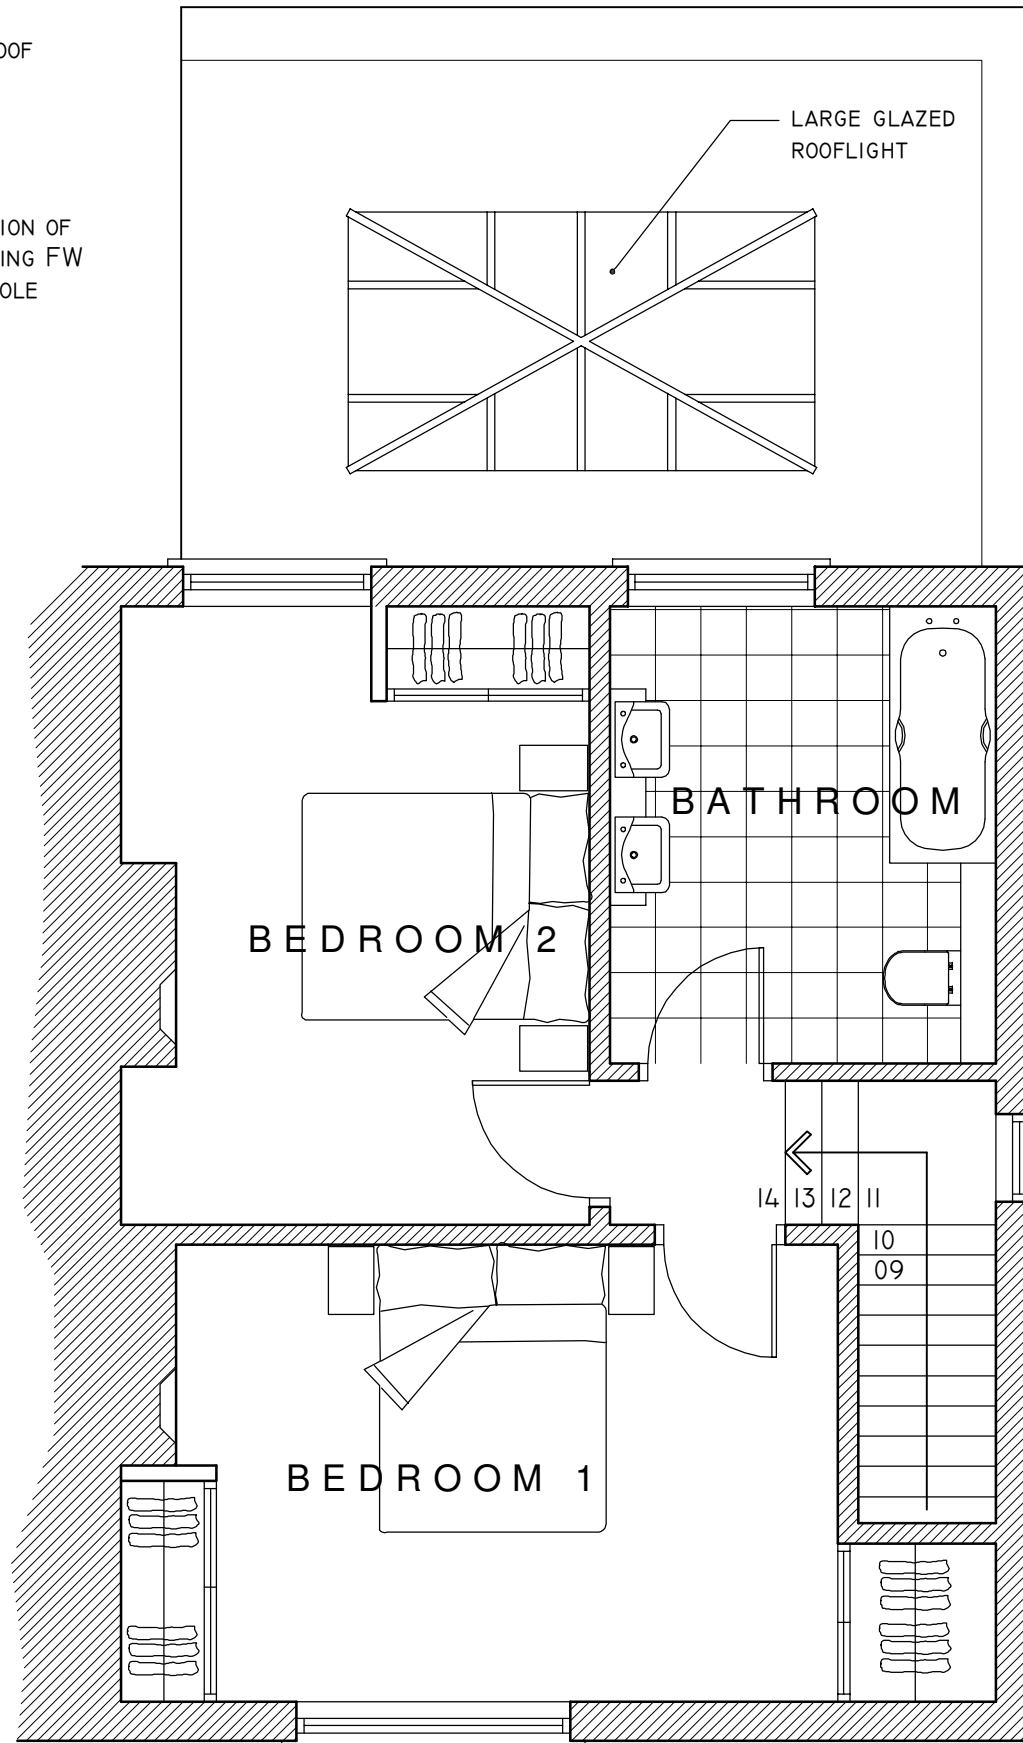

FIRST FLOOR PLAN
Scale 1:50 @ A3

PROPOSED

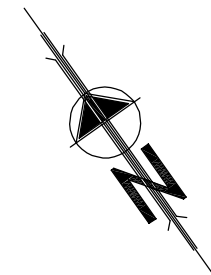

JOHN HALTON DESIGN LTD
CHARTERED BUILDING CONSULTANCY
ARCHITECTURE

Church View Church Lane Brandon Lincolnshire NG32 2AP
Tel: 01636 626907 Email: admin@johnhaltondesign.co.uk

scale 1:50 @ A3 date Jan 2024

drawing number

JH1447 - 04C

Internal Alterations and Extension
2A Rufford Avenue
New Otterton

Mr & Mrs Allwood

Contractor must check all dimensions on site.
Discrepancies must be reported immediately to the office before proceeding.
©Copyright Reserved