




west elevation

existing materials:
 windows - timber painted white
 roof - natural slates
 walls - off white wet render
 - random bond natural stone
 rainwater goods - cast iron gutters and downpipes painted black

proposed materials:
 no new roofs
 proposed walls - off white wet render to match
 making good existing walls - off white wet render to match

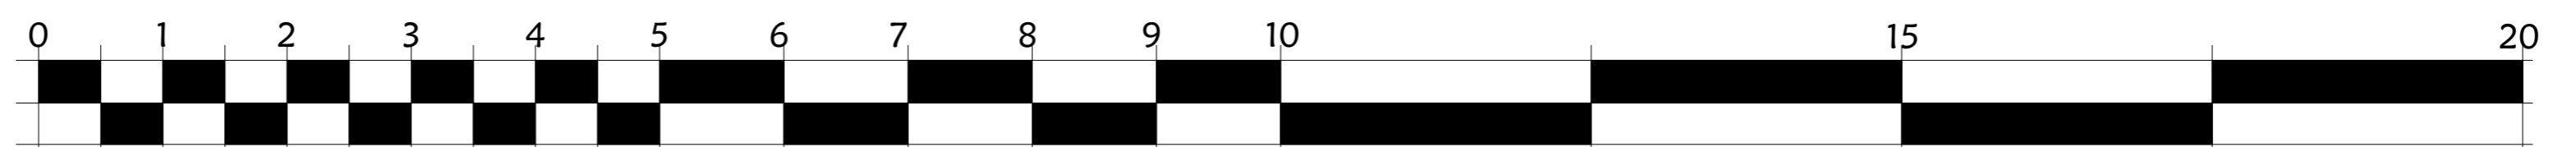

scale - 1:50



east elevation

existing materials:
 windows - painted white
 roof - natural slates
 walls - off white wet render
 - random bond natural stone
 rainwater goods - cast iron gutters and downpipes painted black

proposed materials:
 no new roofs
 proposed walls - off white wet render to match
 making good existing walls - off white wet render to match

amendments

NB
 PLANNING ARCHITECTURE

33 Ellieside - Lintmill - Cullen - Buckie - AB56 4XQ
 Tel/Fax: 01542 841375
 Mobile: 07900352879
 email: nbplanning@aol.com

Project
 Former Boyne Hotel
 North High Street, Portsoy.

as proposed

Scale 1:50 (A1)	Date November 2020
Drawn by Martin Archibald	Signed

Drawing No
16 : 2023 : 6b