




south elevation

existing materials:
 windows - timber painted white
 roof - natural slates
 walls - off white wet render
 - random bond natural stone
 rainwater goods - cast iron gutters and downpipes painted black

proposed materials:
 no new roofs
 proposed walls - off white wet render to match
 making good existing walls - off white wet render to match

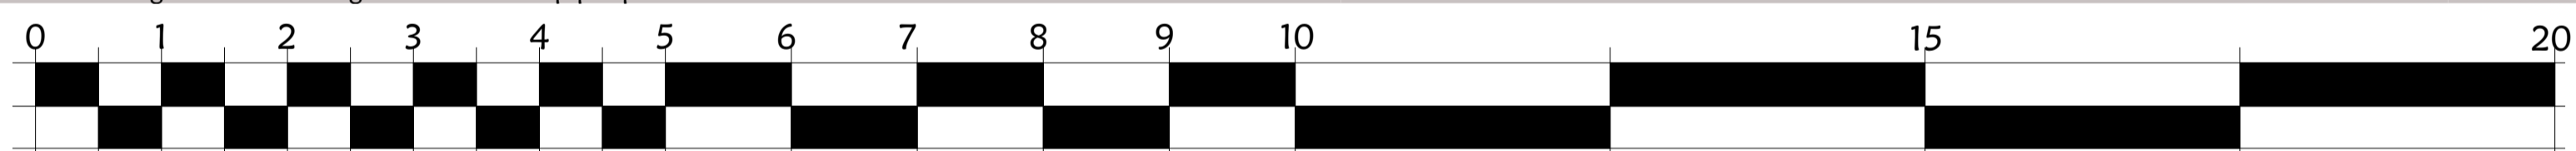

scale - 1:50



indicative perspective

amendments

NB
 PLANNING ARCHITECTURE
 33 Ellieside - Lintmill - Cullen - Buckie - AB56 4XQ
 Tel/Fax: 01542 841375
 Mobile: 07900352879
 email: nbplanning@aol.com

Project	
Former Boyne Hotel North High Street, Portsoy.	
as proposed	
Scale	Date
1:50 (A1)	November 2020
Drawn by	Signed
Martin Archibald	
Drawing No	
16 : 2023 : 5b	