




south elevation

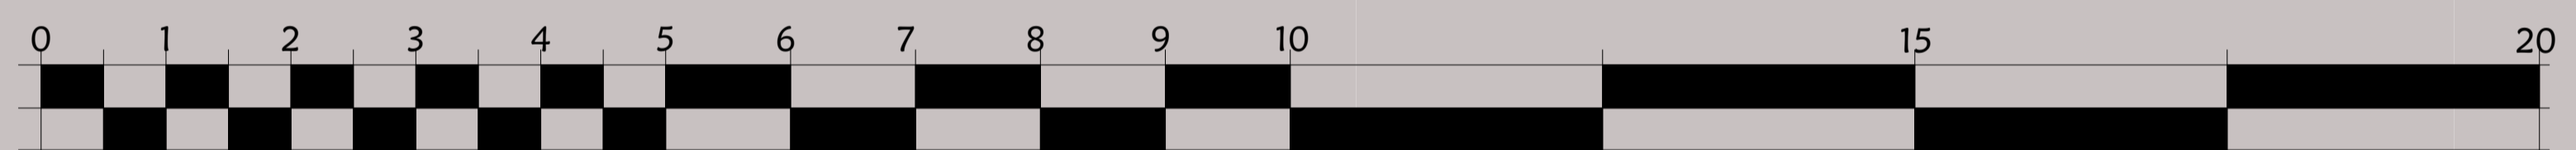

scale - 1:50



amendments

**NB**  
**PLANNING ARCHITECTURE**  
 33 Ellieside - Lintmill - Cullen - Buckie - AB56 4XQ  
 Tel/Fax: 01542 842847  
 Mobile: 07900352879  
 email: nbplanning@aol.com

Project  
 Former Boyne Hotel  
 North High Street,  
 Portsoy.

Scale	1:50 (A1)	Date	November 2020
Drawn by	Martin Archibald	Signed	

Drawing No  
**32 : 2020 : 5a**