


basement floor plan (as existing)

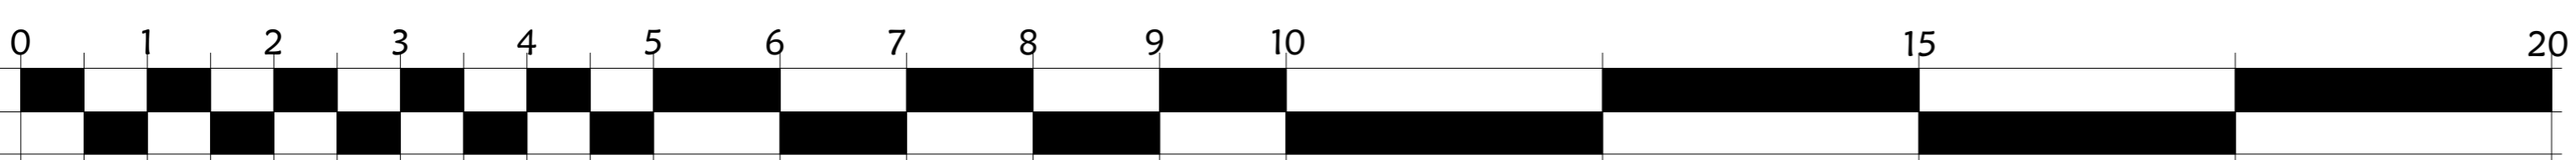

scale - 1:50

amendments

NB
PLANNING ARCHITECTURE

33 Ellieside - Lintmill - Cullen - Buckie - AB56 4XQ
 Tel/Fax: 01542 841375
 Mobile: 07900352879
 email: nbplanning@aol.com

Project	
Former Boyne Hotel North High Street, Portsoy.	
original survey - as existing	
Scale	Date
1:50 (A1)	November 2020
Drawn by	Signed
Martin Archibald	
Drawing No	

32 : 2020 : 1b