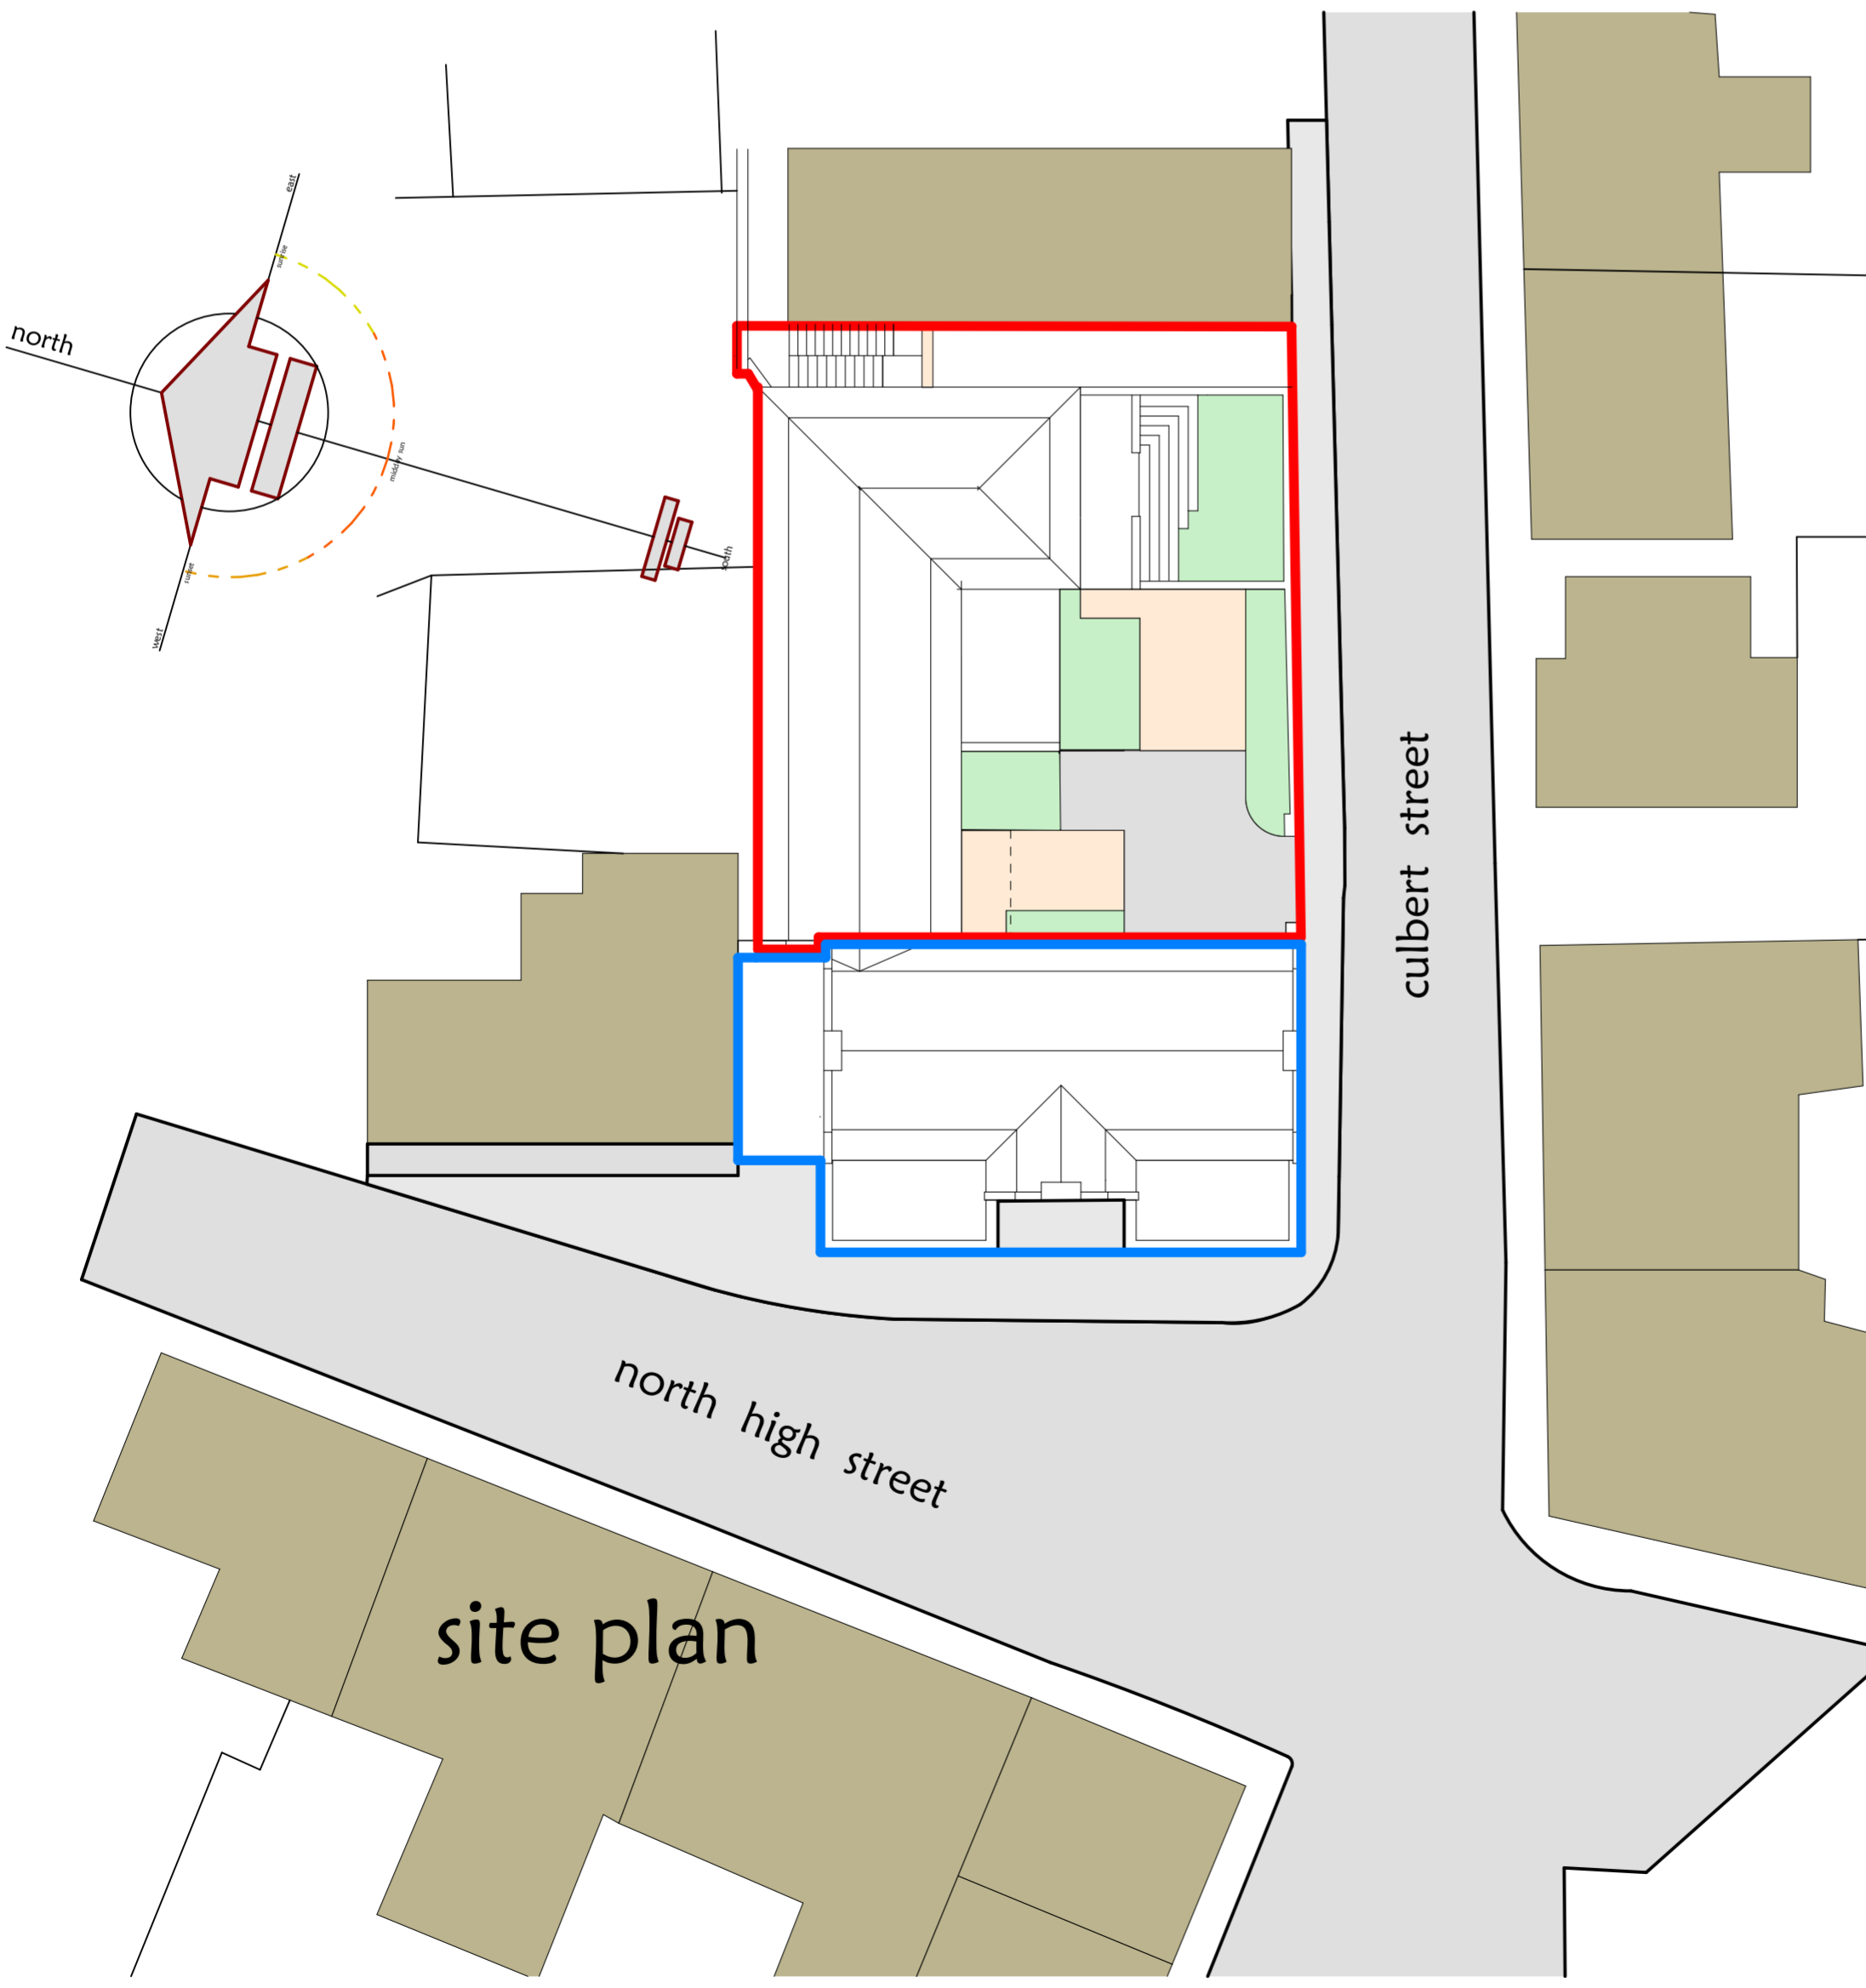




location plan

scale - 1:2000



site plan

- application site
- ground owned by applicant  
outwith application site

 

amendments

**PLANNING ARCHITECTURE**

33 Ellieside - Lintmill - Cullen - Buckie - AB56 4XQ  
 Tel/Fax: 01542 841375  
 Mobile: 07900352879  
 email: nbplanning@aol.com

Project  
**Former Boyne Hotel**  
 North High Street,  
 Portsoy.

Scale 1:200 + 1:2000)	Date July 2023
Drawn by Martin Archibald	Signed



scale - 1:200

Drawing No  
16 : 2023 : 8a