




west elevation

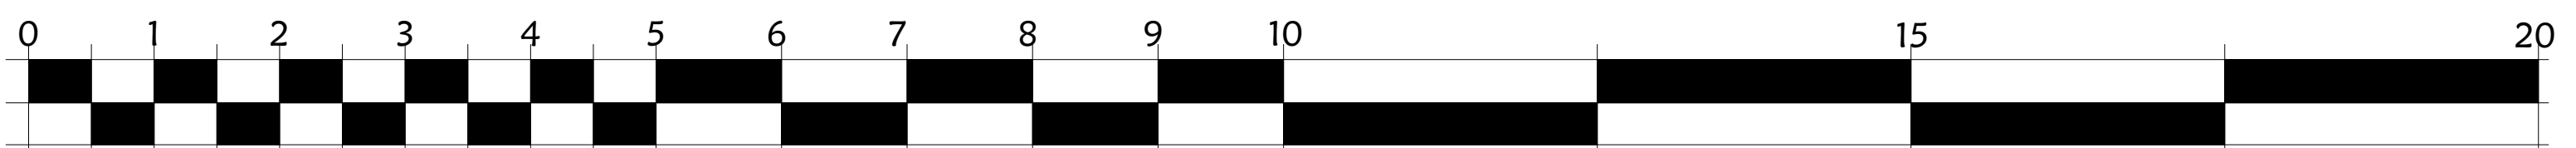

scale - 1:50



east elevation

amendments

NB
PLANNING ARCHITECTURE
 33 Ellieside - Lintmill - Cullen - Buckie - AB56 4XQ
 Tel/Fax: 01542 842847
 Mobile: 07900352879
 email: nbplanning@aol.com

Project
Former Boyne Hotel
 North High Street,
 Portsoy.

Scale 1:50 (A1)	Date November 2020
Drawn by Martin Archibald	Signed

Drawing No
32 : 2020 : 6a