


NJ9431 394301 394325 394350 394375 394400 NJ9431
 831339 831325 831300 831275 831250 831239 NJ9431

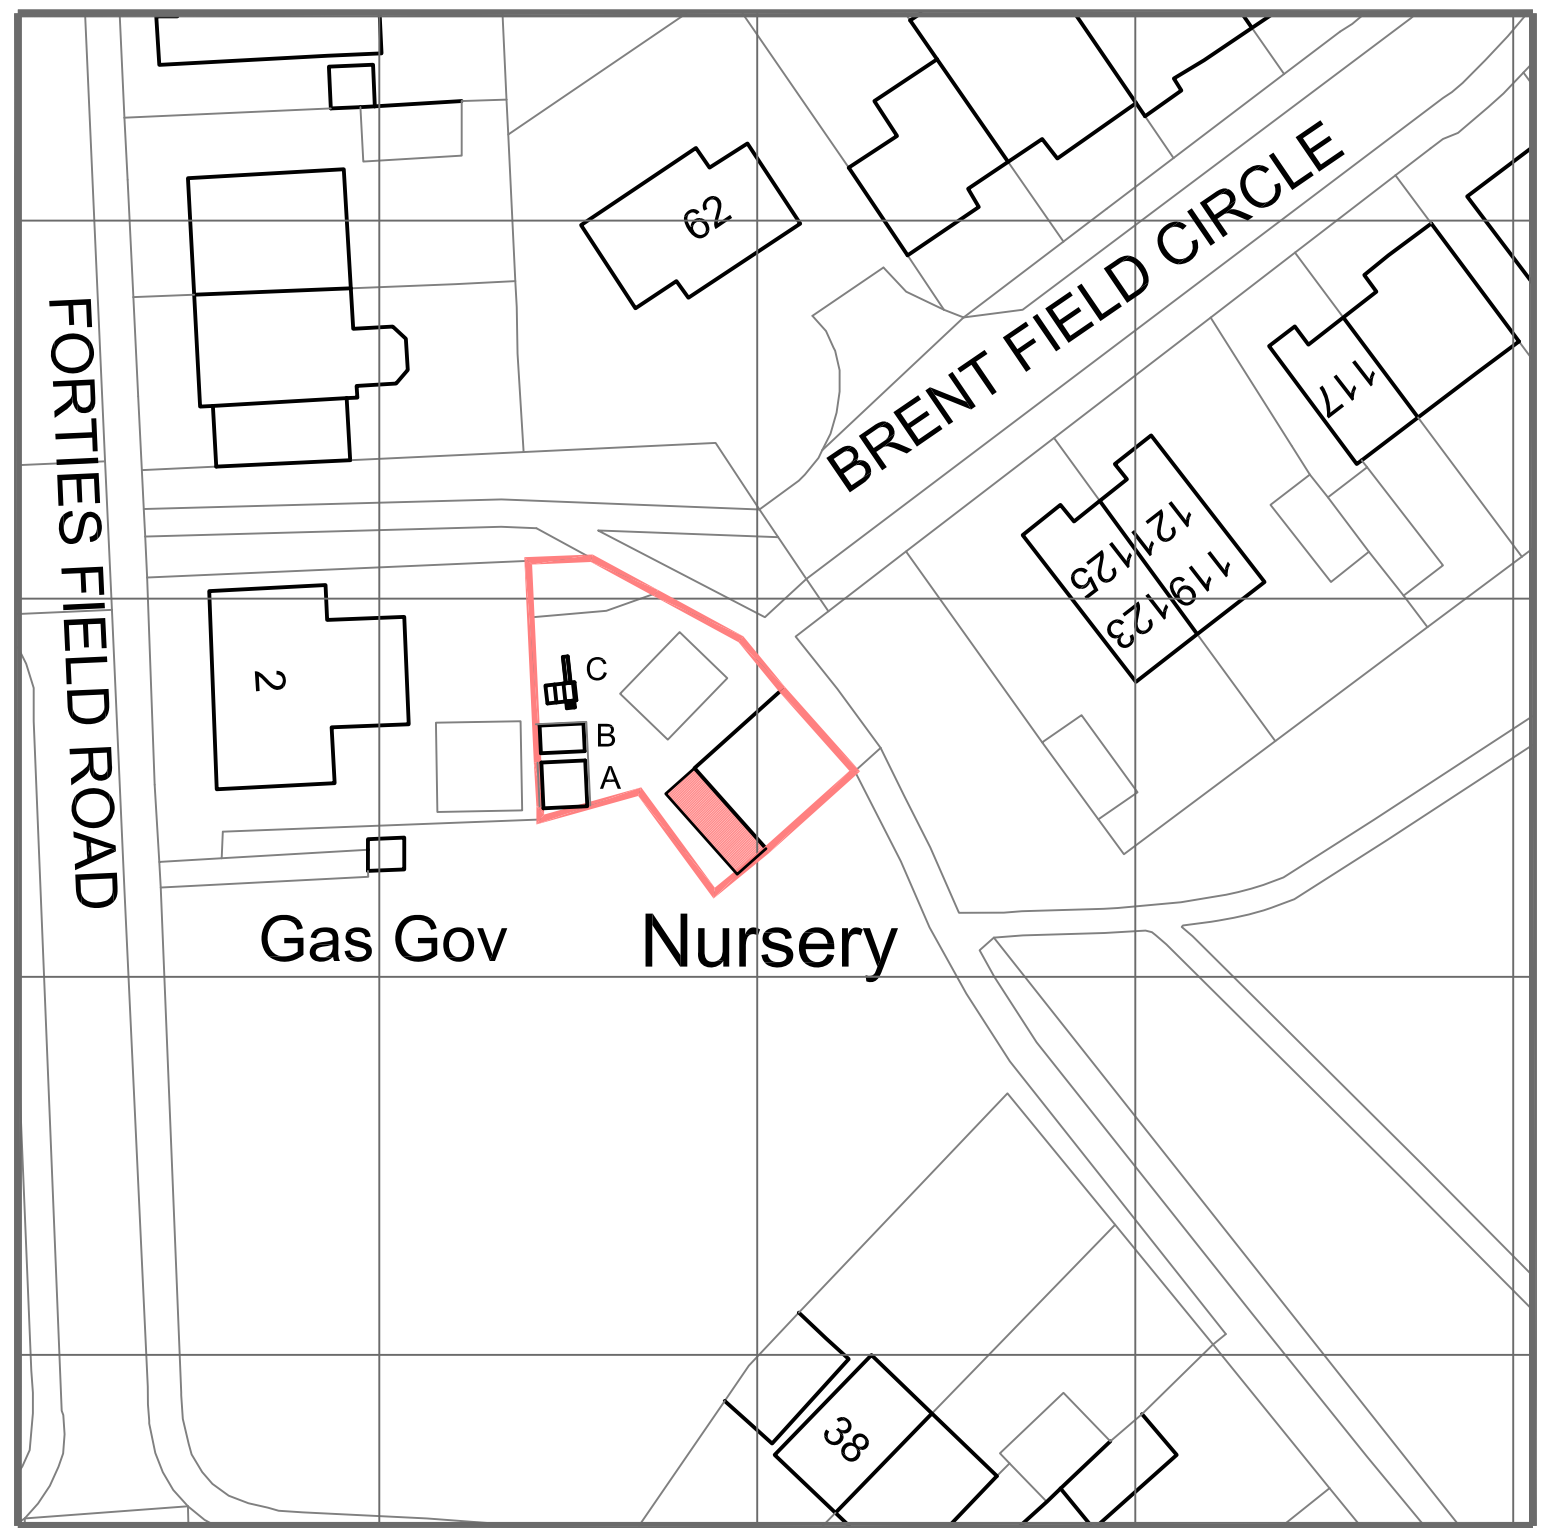

© Crown copyright 2024 Ordnance Survey 100053143

* All dimensions should be checked on site and any discrepancies reported to the Architect

Project	Auchterellon Under 5's Brent Field Circle Ellon	
Drawing	PLANNING Proposed Site Plan	

McFadzean Studio
 Architecture and Urban Design
 1 Muirhouse Parkway, Edinburgh, Midlothian, EH4 5JG
 T: 07817 579060 E: douglas@mcfadzeanstudio.co.uk

Scale	As Noted	Date	Jan 2024	By	DmcF
Job no	23-13	Drawing no	PL-03	Rev	