




01 Proposed Ground floor Plan  
Scale 1:50 @ A1

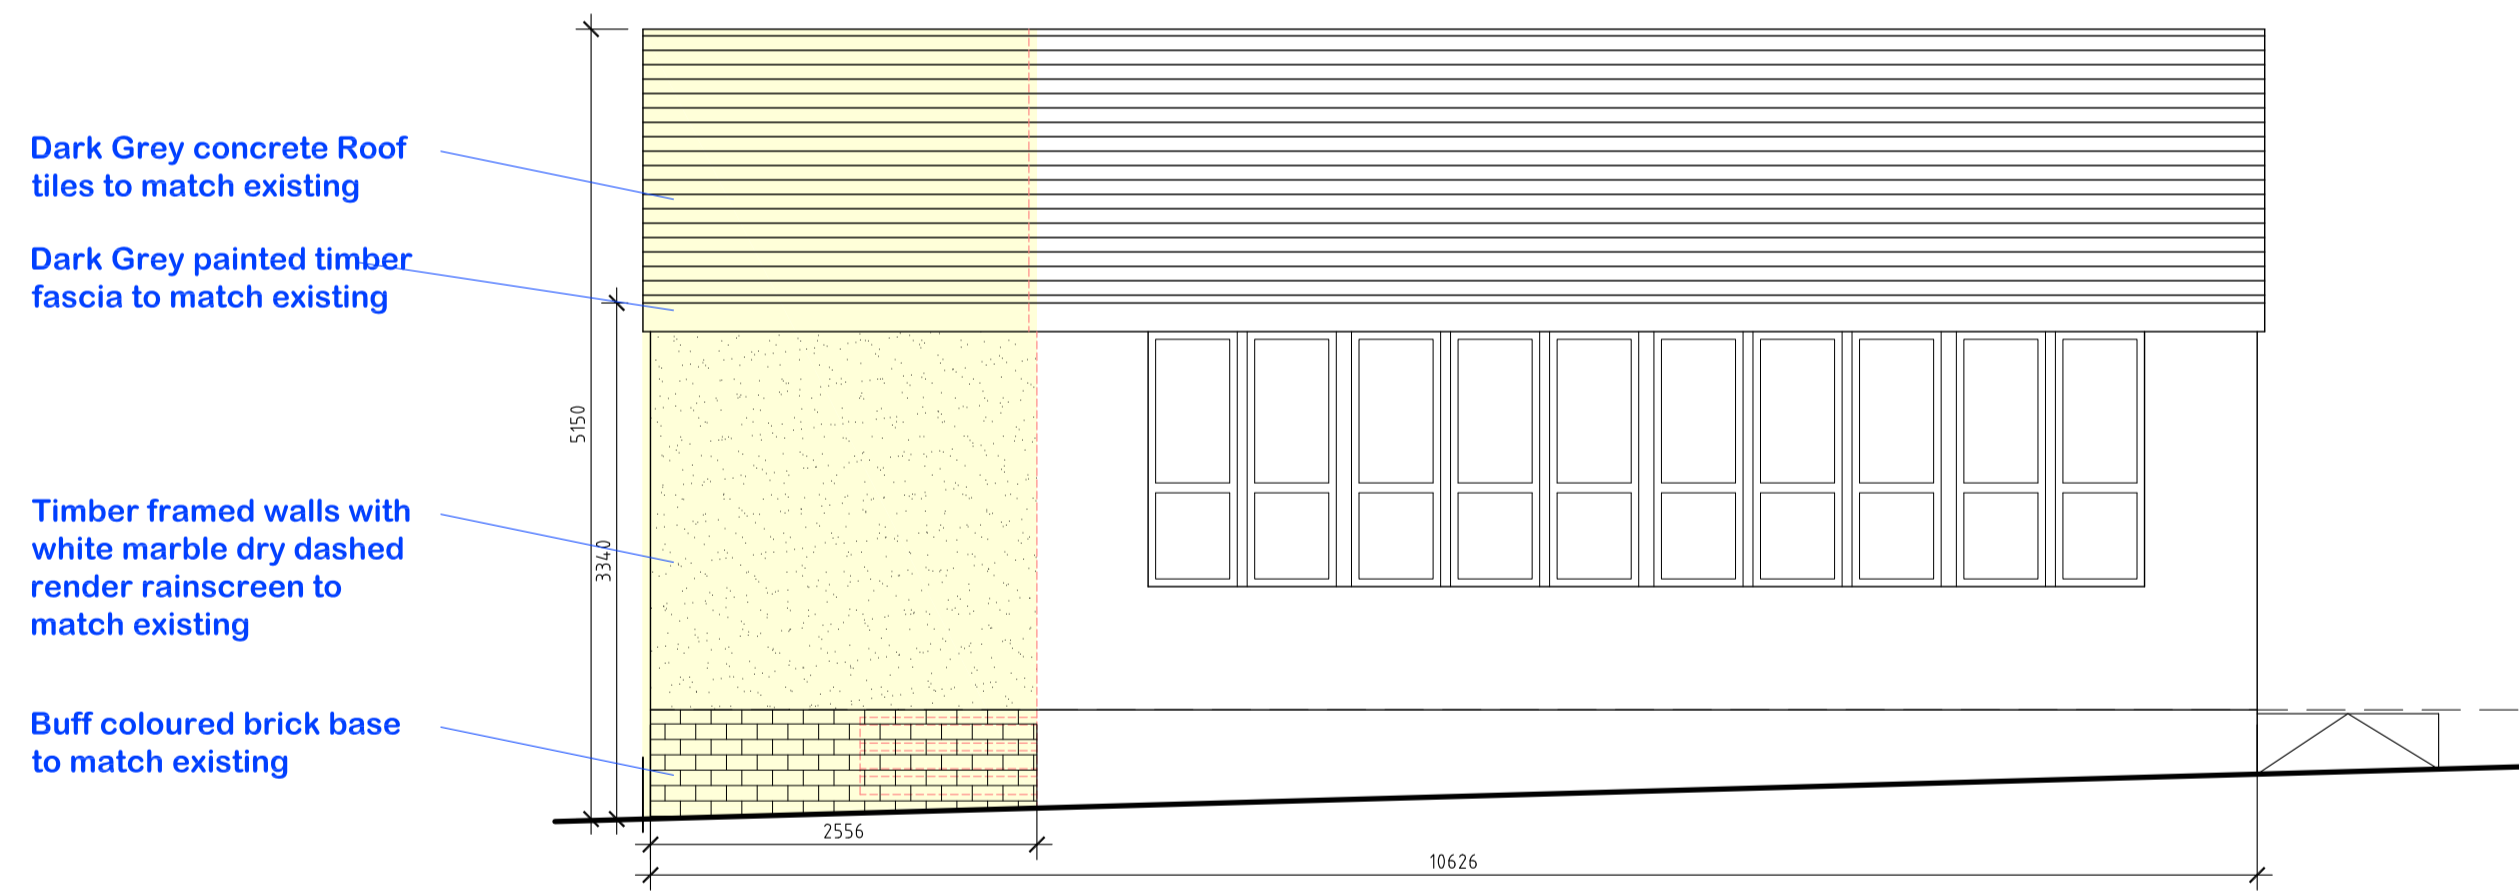


02 Proposed South Elevation  
Scale 1:50 @ A1

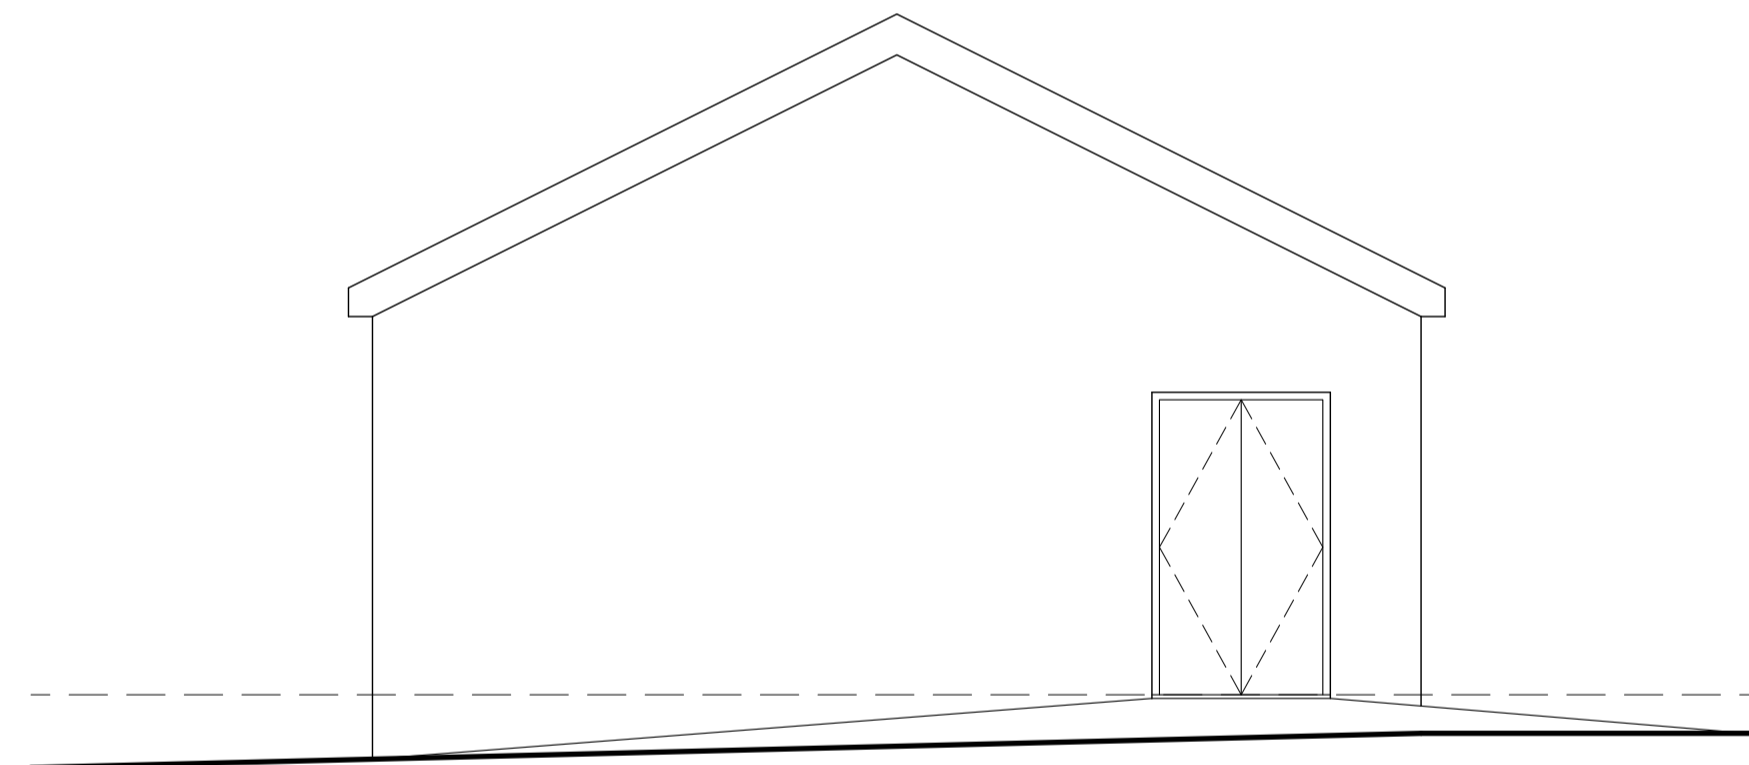

04 Existing East Elevation  
Scale 1:50 @ A1

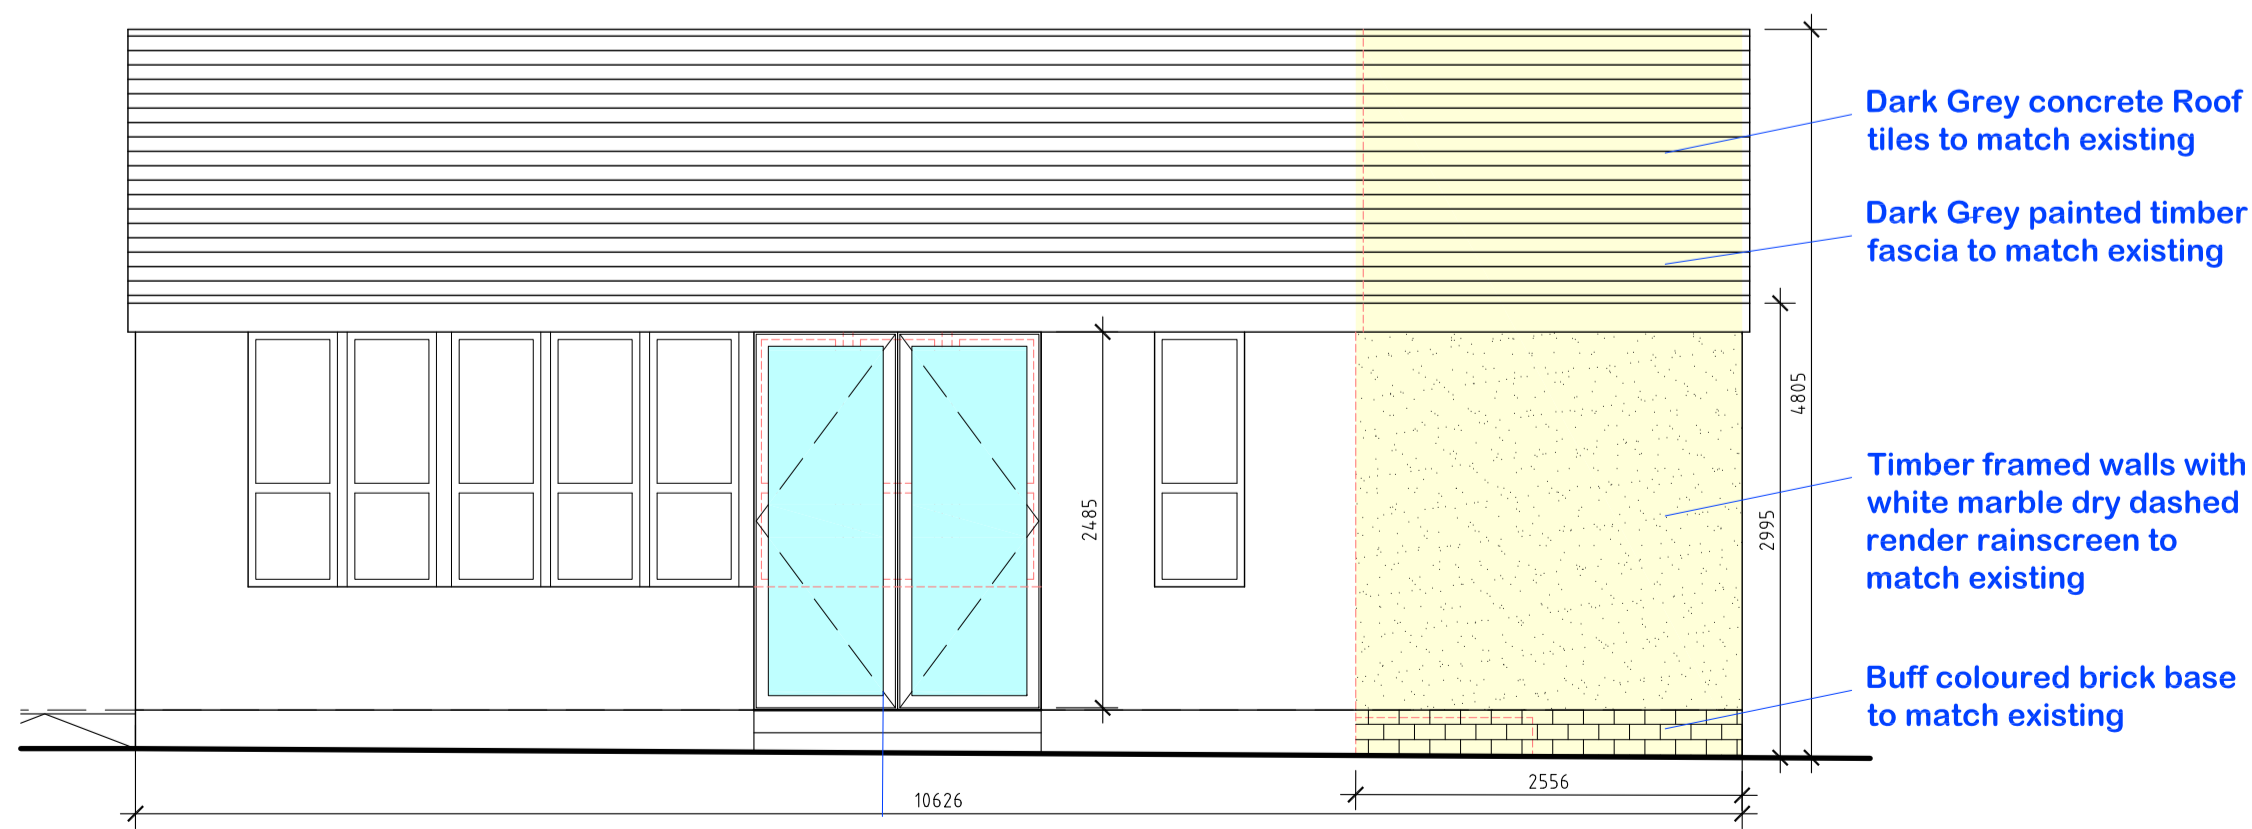

03 Proposed North Elevation  
Scale 1:50 @ A1  
Replace windows with new Patio doors

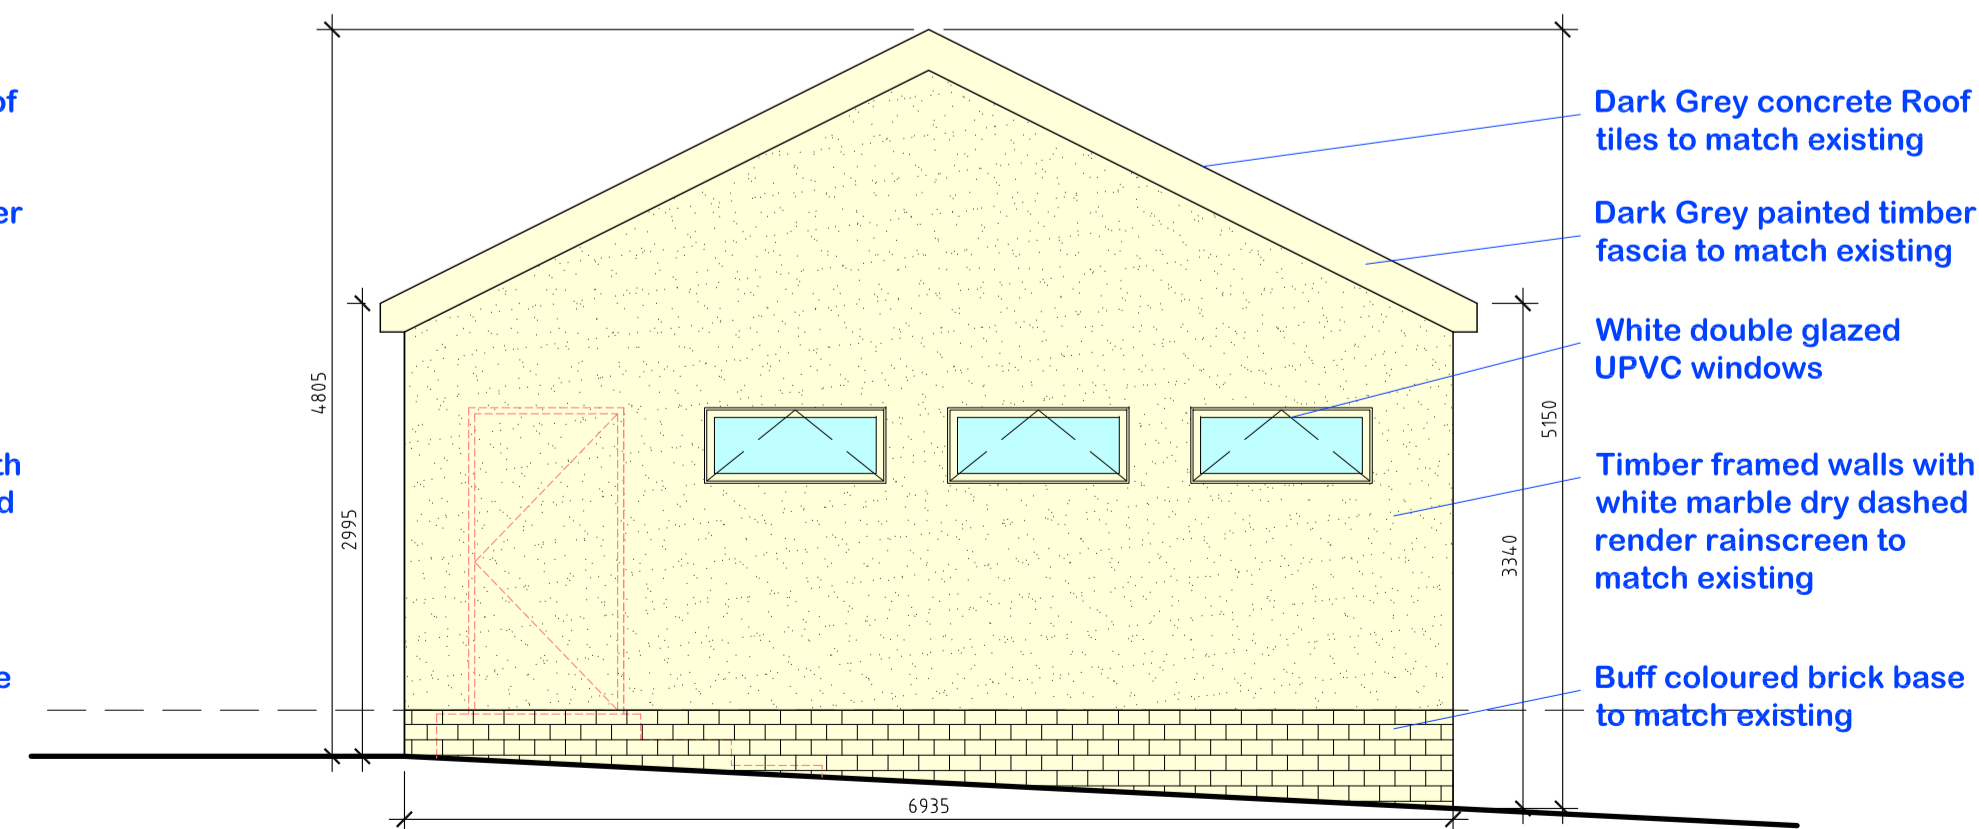

05 Proposed West Elevation  
Scale 1:50 @ A1

\* All dimensions should be checked on site and any discrepancies reported to the Architect

Project	Auchterellon Under 5's Brent Field Circle Ellon		
Drawing	PLANNING Proposed Floor Plan Proposed Elevations		

**McFadzean Studio**  
Architecture and Urban Design  
1 Muirhouse Parkway, Edinburgh, Midlothian, EH4 5JG  
T: 07817 579069 E: douglas@mcfadzeanstudio.co.uk

Scale	1:50	Date	Jan 2024	By	Dmcf
Job no	23-13	Drawing no	PL-01	Rev	A