




01 Existing Ground floor Plan  
Scale 1:50 @ A1

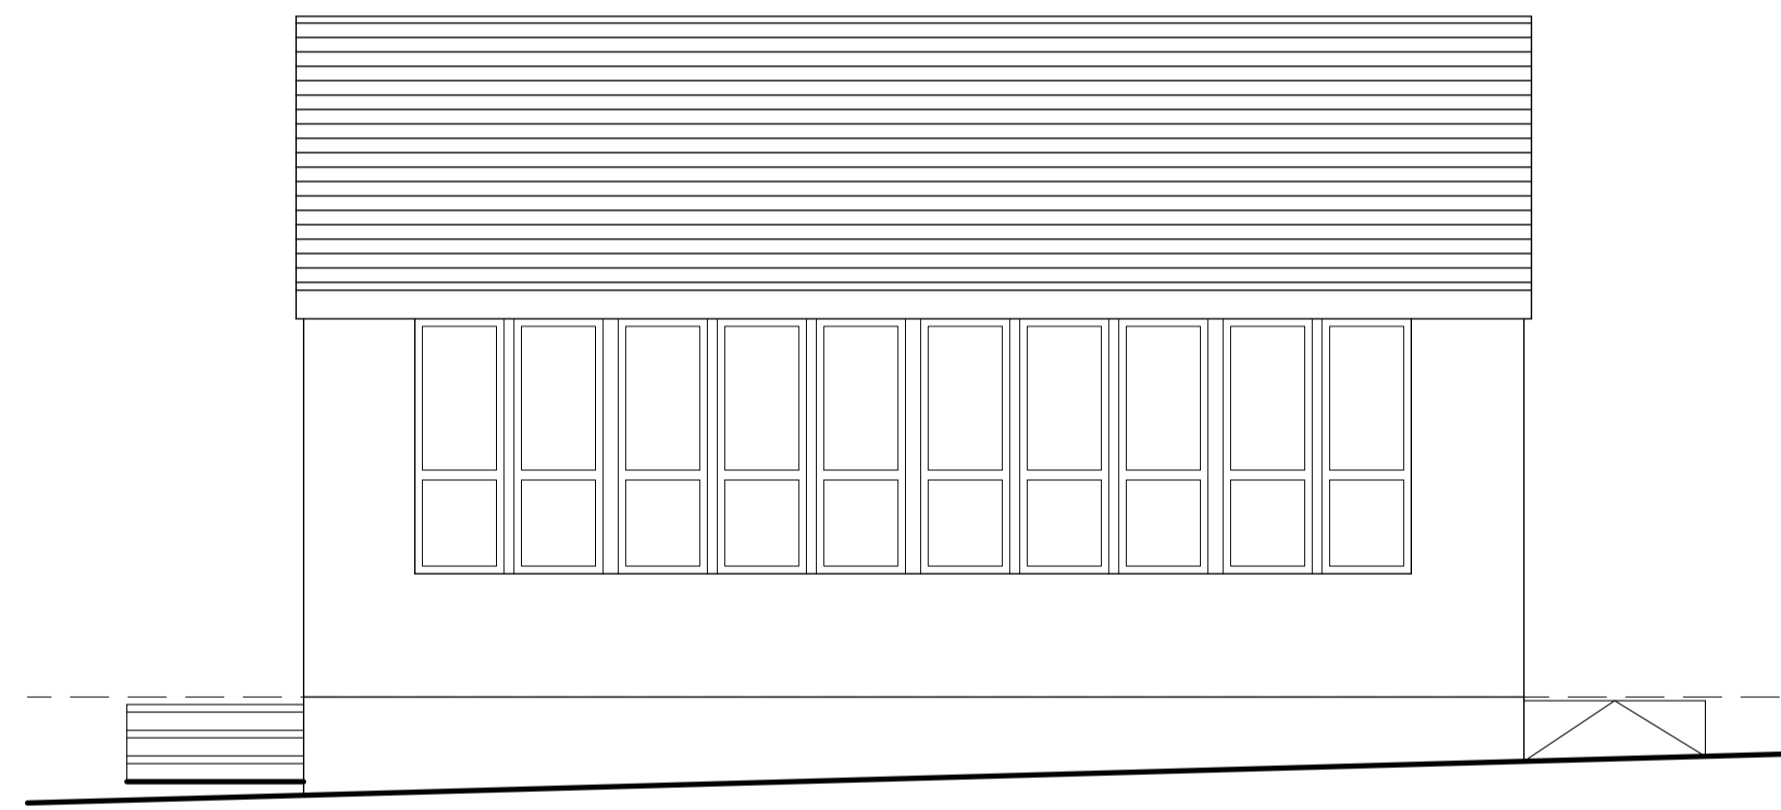


02 Existing South Elevation  
Scale 1:50 @ A1

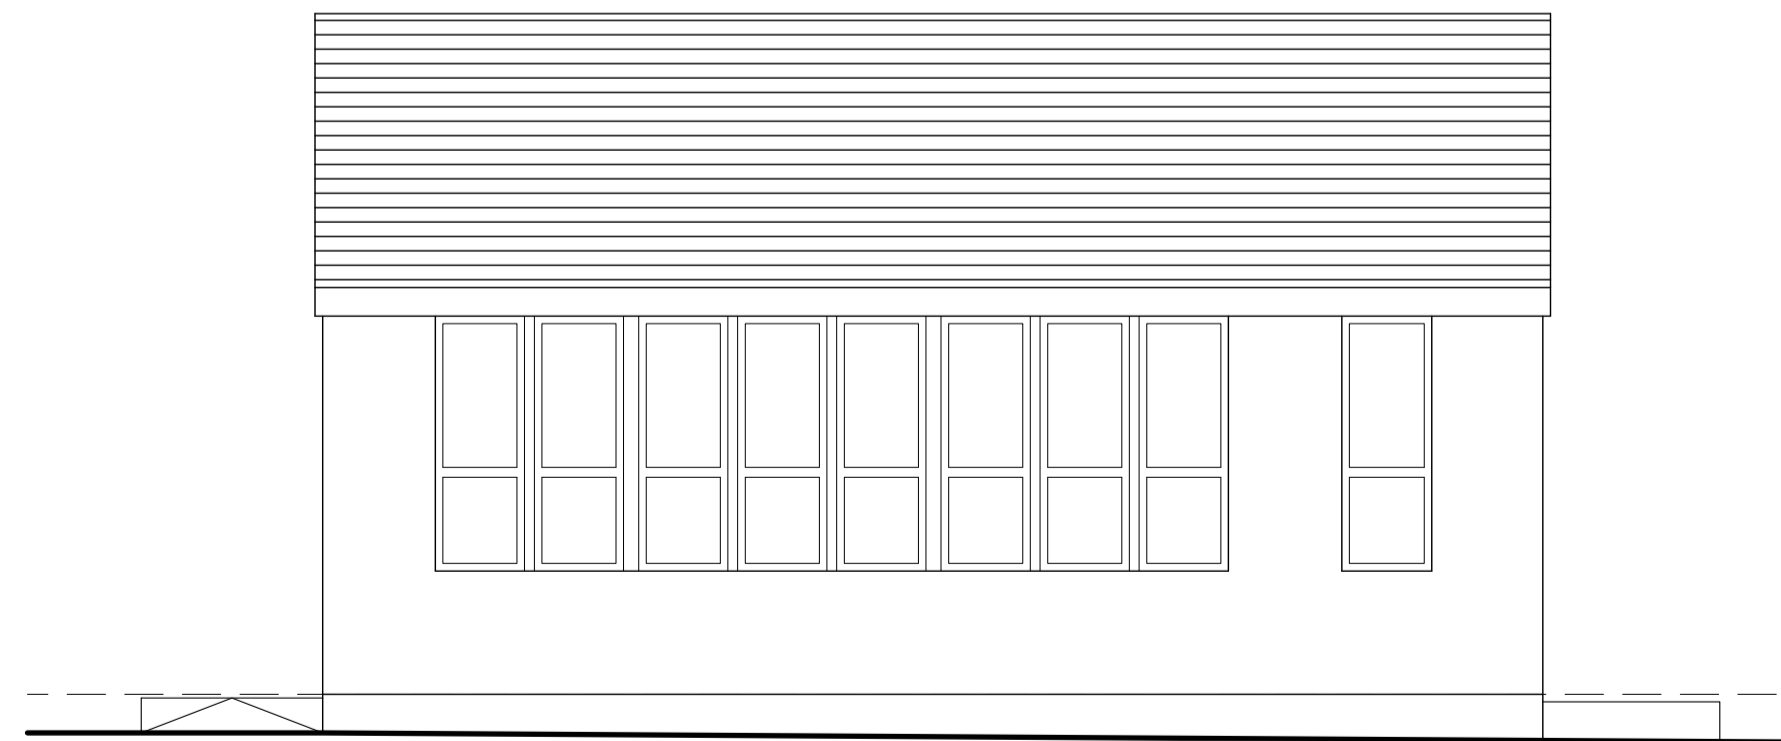

03 Existing North Elevation  
Scale 1:50 @ A1

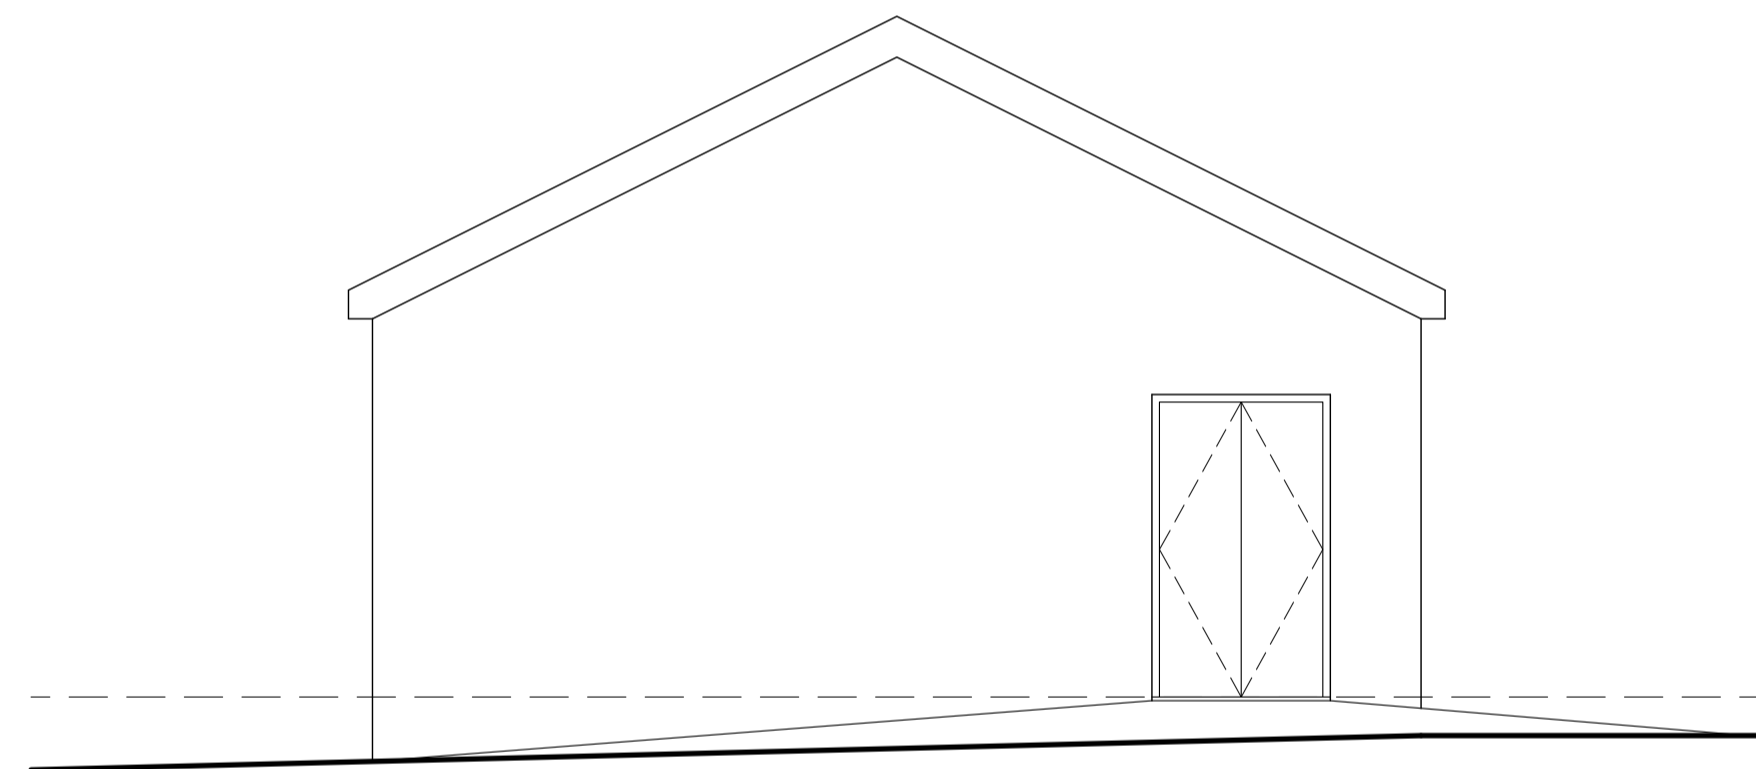

04 Existing East Elevation  
Scale 1:50 @ A1

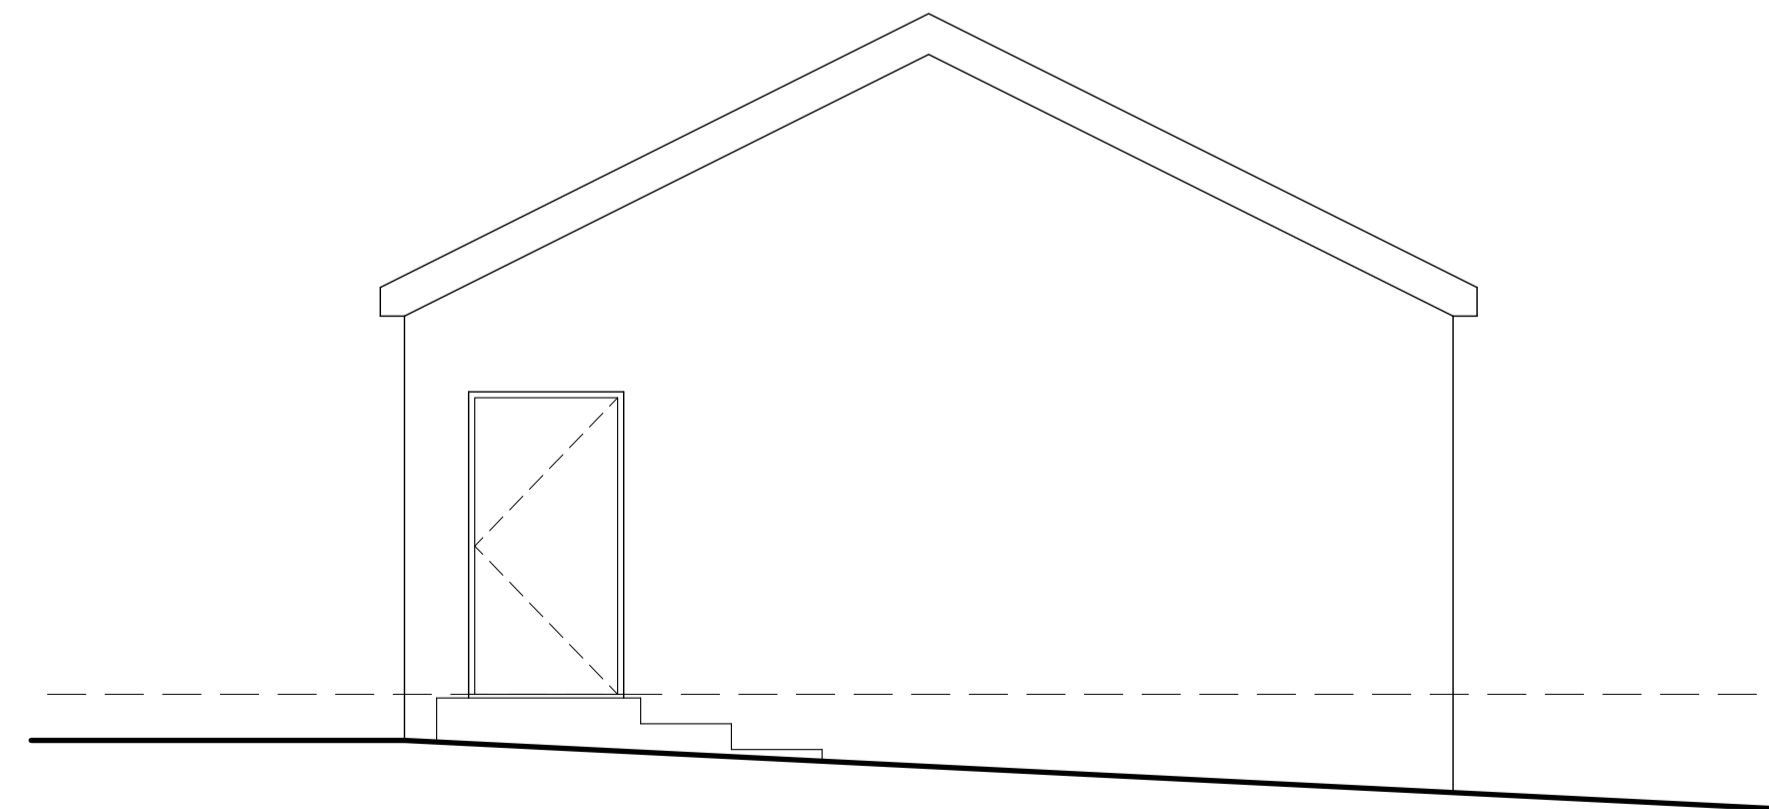

05 Existing West Elevation  
Scale 1:50 @ A1

\* All dimensions should be checked on site and any discrepancies reported to the Architect

Project	Auchterellon Under 5's Brent Field Circle Ellon		
Drawing	SURVEY Existing Floor Plan Existing Elevations		

**McFadzean Studio**  
Architecture and Urban Design  
1 Muirhouse Parkway, Edinburgh, Midlothian, EH4 5JG  
T: 07817 579069 E: douglas@mcfadzeanstudio.co.uk

Scale	As Noted	Date	Jan 2024	By	Dmcf
Job no	23-13	Drawing no	SUR-01	Rev	