


01 Site Plan
Scale 1:500

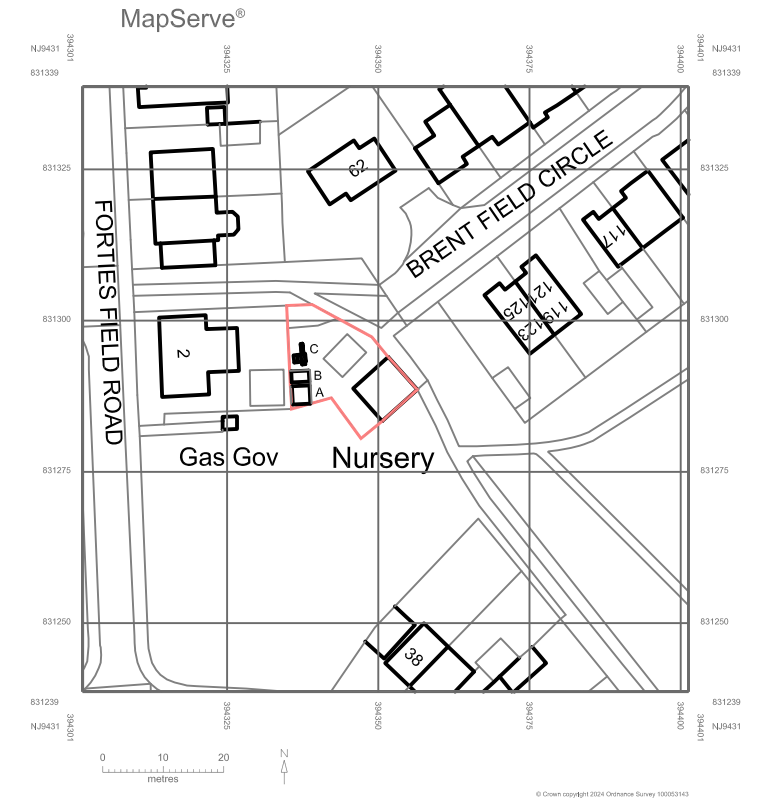

02 Location Plan
Scale 1:1250

* All dimensions should be checked on site and any discrepancies reported to the Architect

Project		
Auchterellon Under 5's Brent Field Circle Ellon		
Drawing		
LOCATION PLAN Site Plan		
McFadzean Studio		
Architecture and Urban Design 1 Muirhouse Parkway, Edinburgh, Midlothian, EH4 5JG T: 07817 579060 E: douglas@mcfadzeanstudio.co.uk		
Scale	Date	By
As Noted	Jan 2024	DmcF
Job no	Drawing no	Rev
23-13	LOC-01	A