




<EK Architectural Design>
<Homestead Lodge
Heath Road
East Bergholt
Suffolk
CO7 6RL>

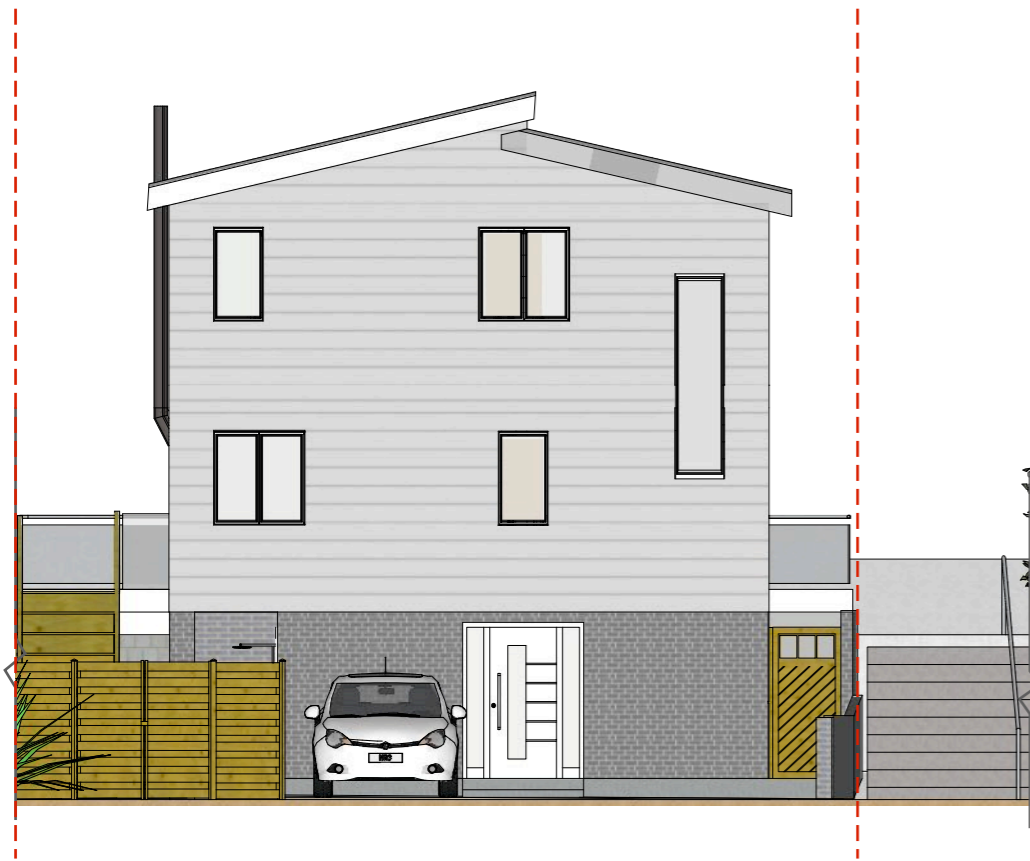

PROPOSED FRONT ROADSIDE ELEVATION

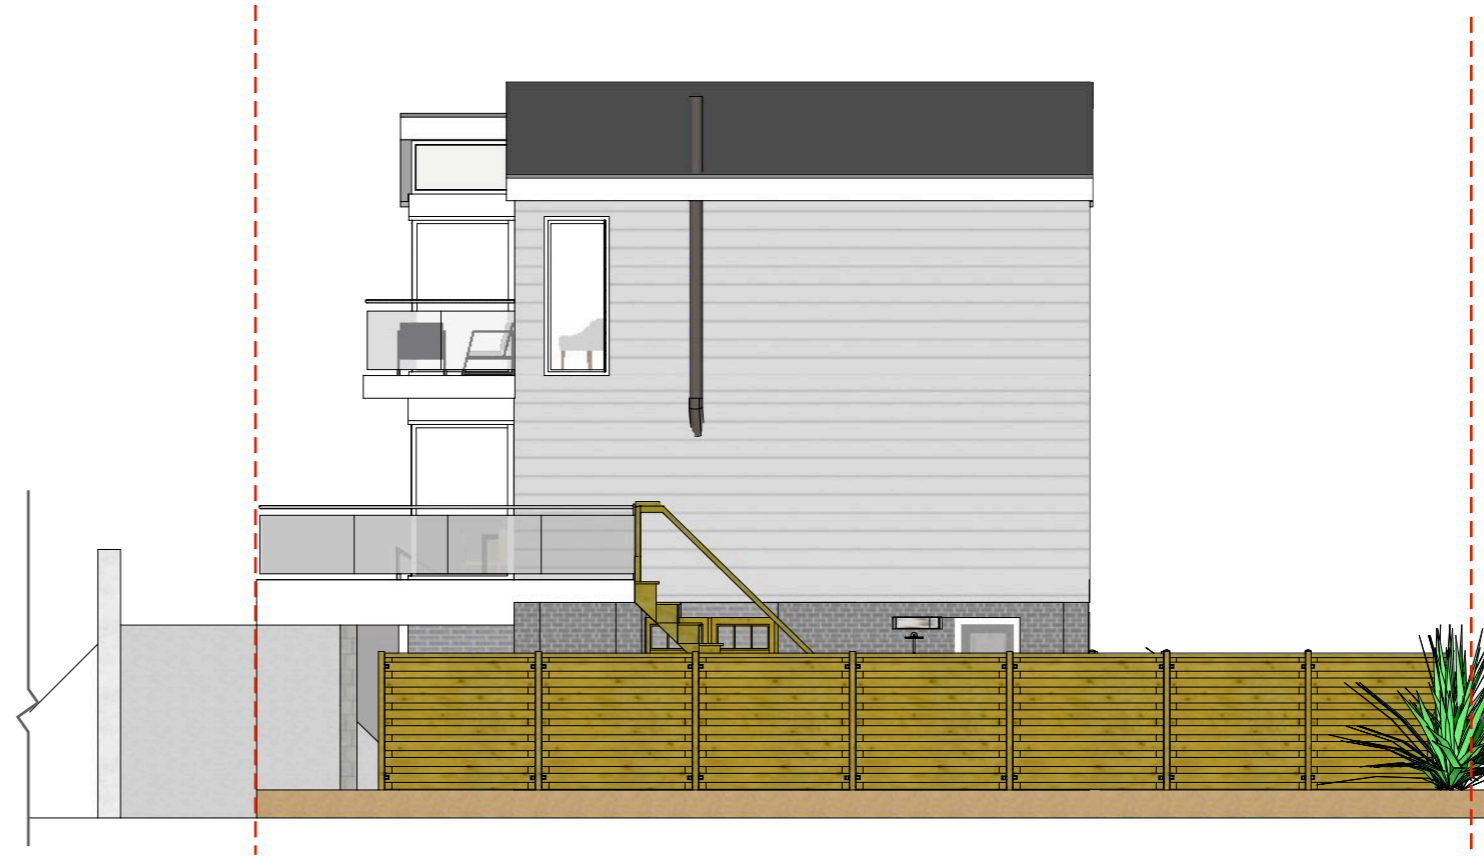

PROPOSED SE SIDE ELEVATION

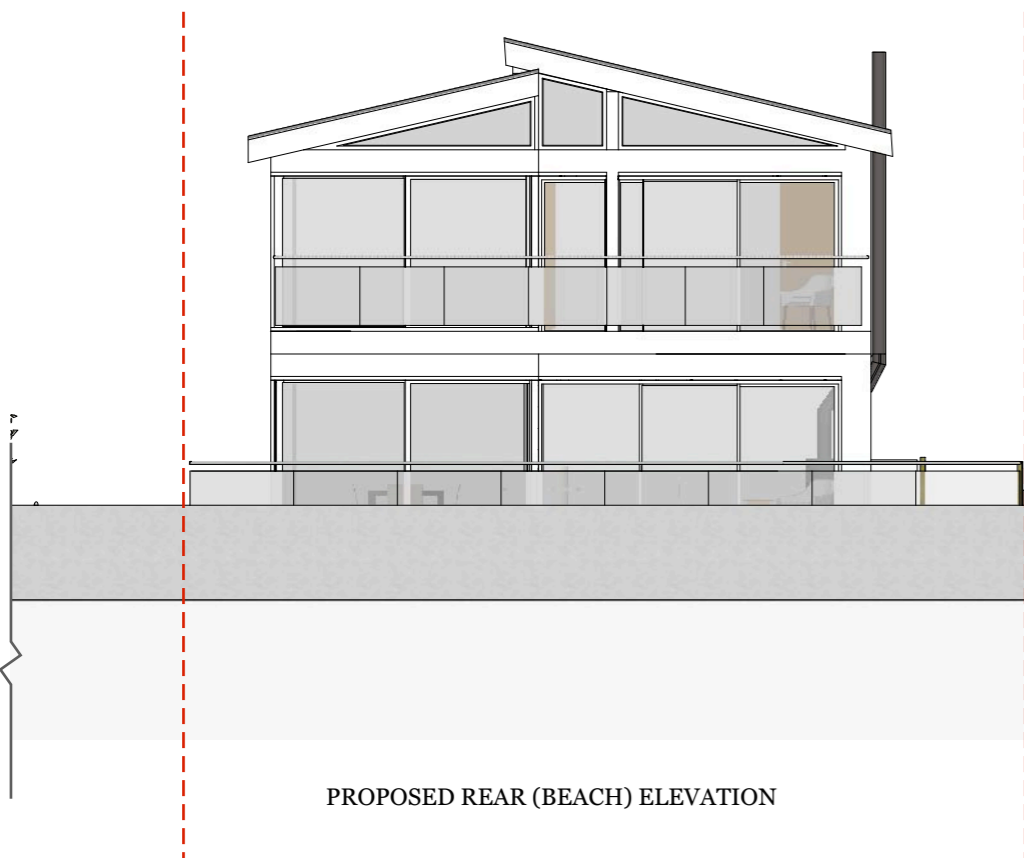

PROPOSED REAR (BEACH) ELEVATION



PROPOSED NW SIDE ELEVATION

CLIENT
<Greenblatt/Giwel>
<London>


PROJECT
<35 Tower Estate
Point Clear
St Osyth
CO16 8NG>

DRAWN BY
EK | AK

ISSUE
MM.DD.YY

SCALE
1:100 @ A3

DESCRIPTION
**PROPOSED
ELEVATIONS**

 

SCALE IN METERS

PLEASE SEE PROPOSED FLOOR PLANS AND D&A FOR MATERIALS