

SITE MATERIALITY



Sustainable Concrete





Grass/gravel SUDS



Blue/Grey Engineering bricks



Timber elements

 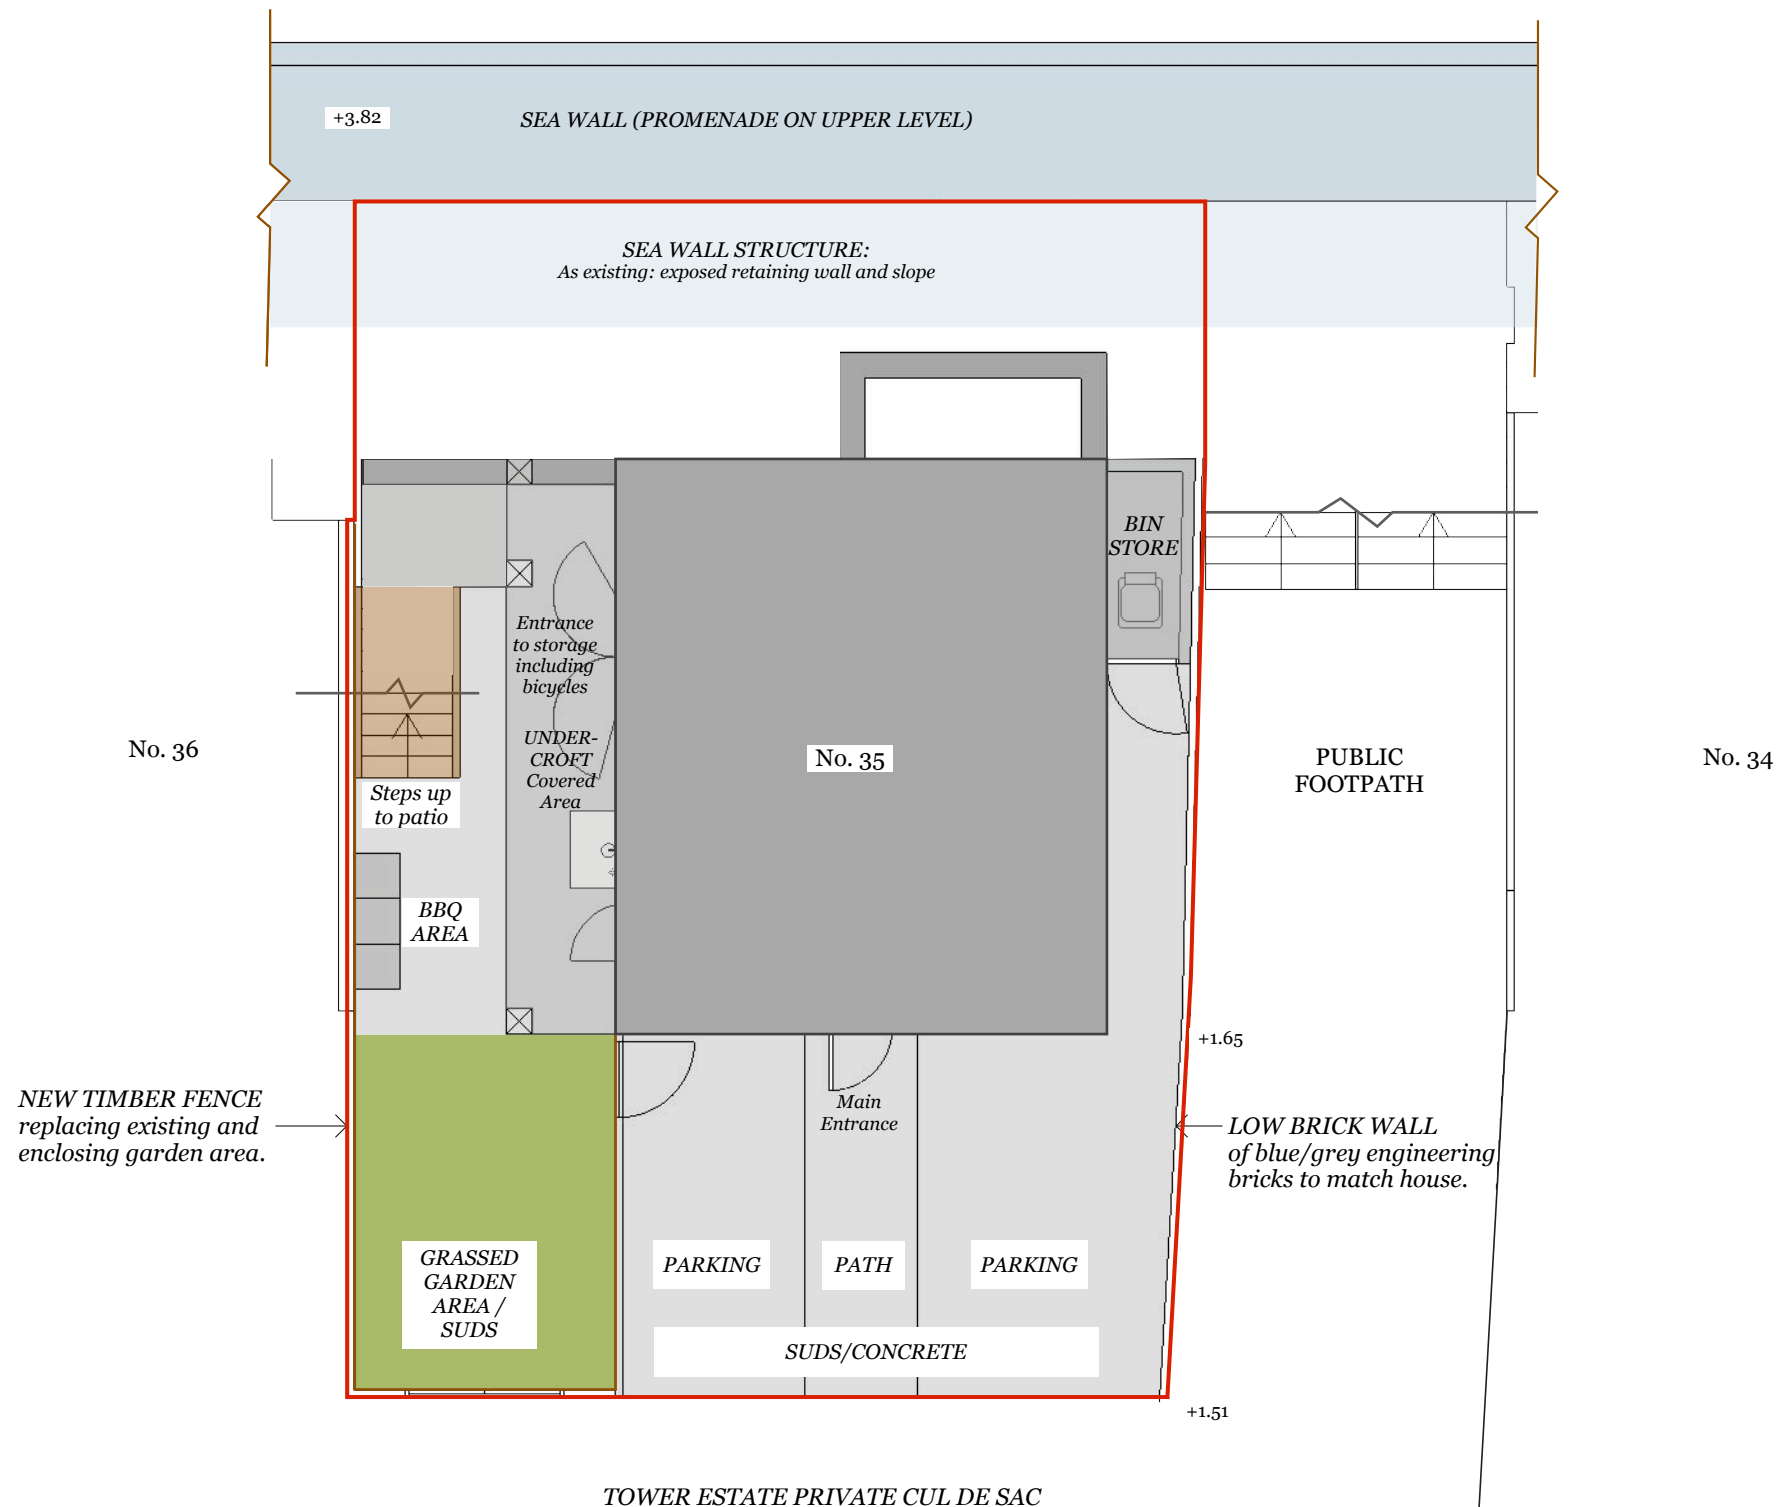

CLIENT
 <Greenblatt/Giwel>
 <London>

PROJECT
 <35 Tower Estate
 Point Clear
 St Osyth
 CO16 8NG>

DRAWN BY
 EK | AK

ISSUE
 MM.DD.YY

SCALE
 1:100 @ A3

DESCRIPTION
PROPOSED
SITE PLAN