LG FLOOR MATERIALS



Blue/Grey Engineering bricks




Timber elements




UG FLOOR MATERIALS Silver Grey cedral cladding






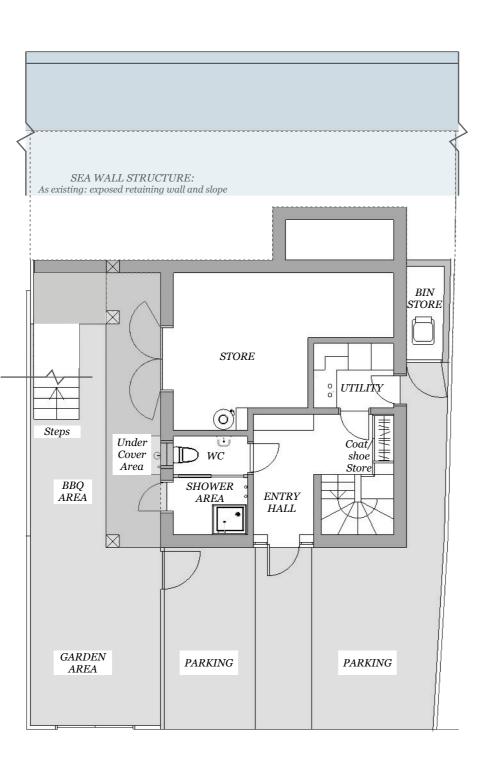

PROPOSED LOWER GROUND FLOOR PLAN

 

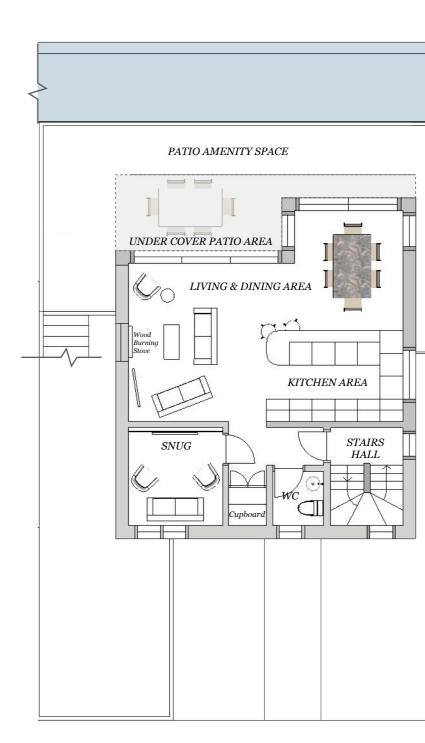

PROPOSED UPPER GROUND FLOOR PLAN



<EK Architectural Design> <Homestead Lodge Heath Road East Bergholt Suffolk CO7 6RL>

сыемт <Greenblatt/Giwelb> <London>

**ркојес**т <35 Tower Estate Point Clear St Osyth CO16 8NG>

drawn by EK | AK

issue MM.DD.YY

scale 1:100 @ A3

DESCRIPTION PROPOSED LOWER GROUND AND **UPPER FLOOR PLAN** 

 $\mathbf{P}_{503}$