

<EK Architectural Design>
<Homestead Lodge
Heath Road
East Bergholt
Suffolk
CO7 6RL>

SITE MATERIALITY




Sustainable porous Concrete
Or similar



Blue/Grey Engineering bricks




Timber elements

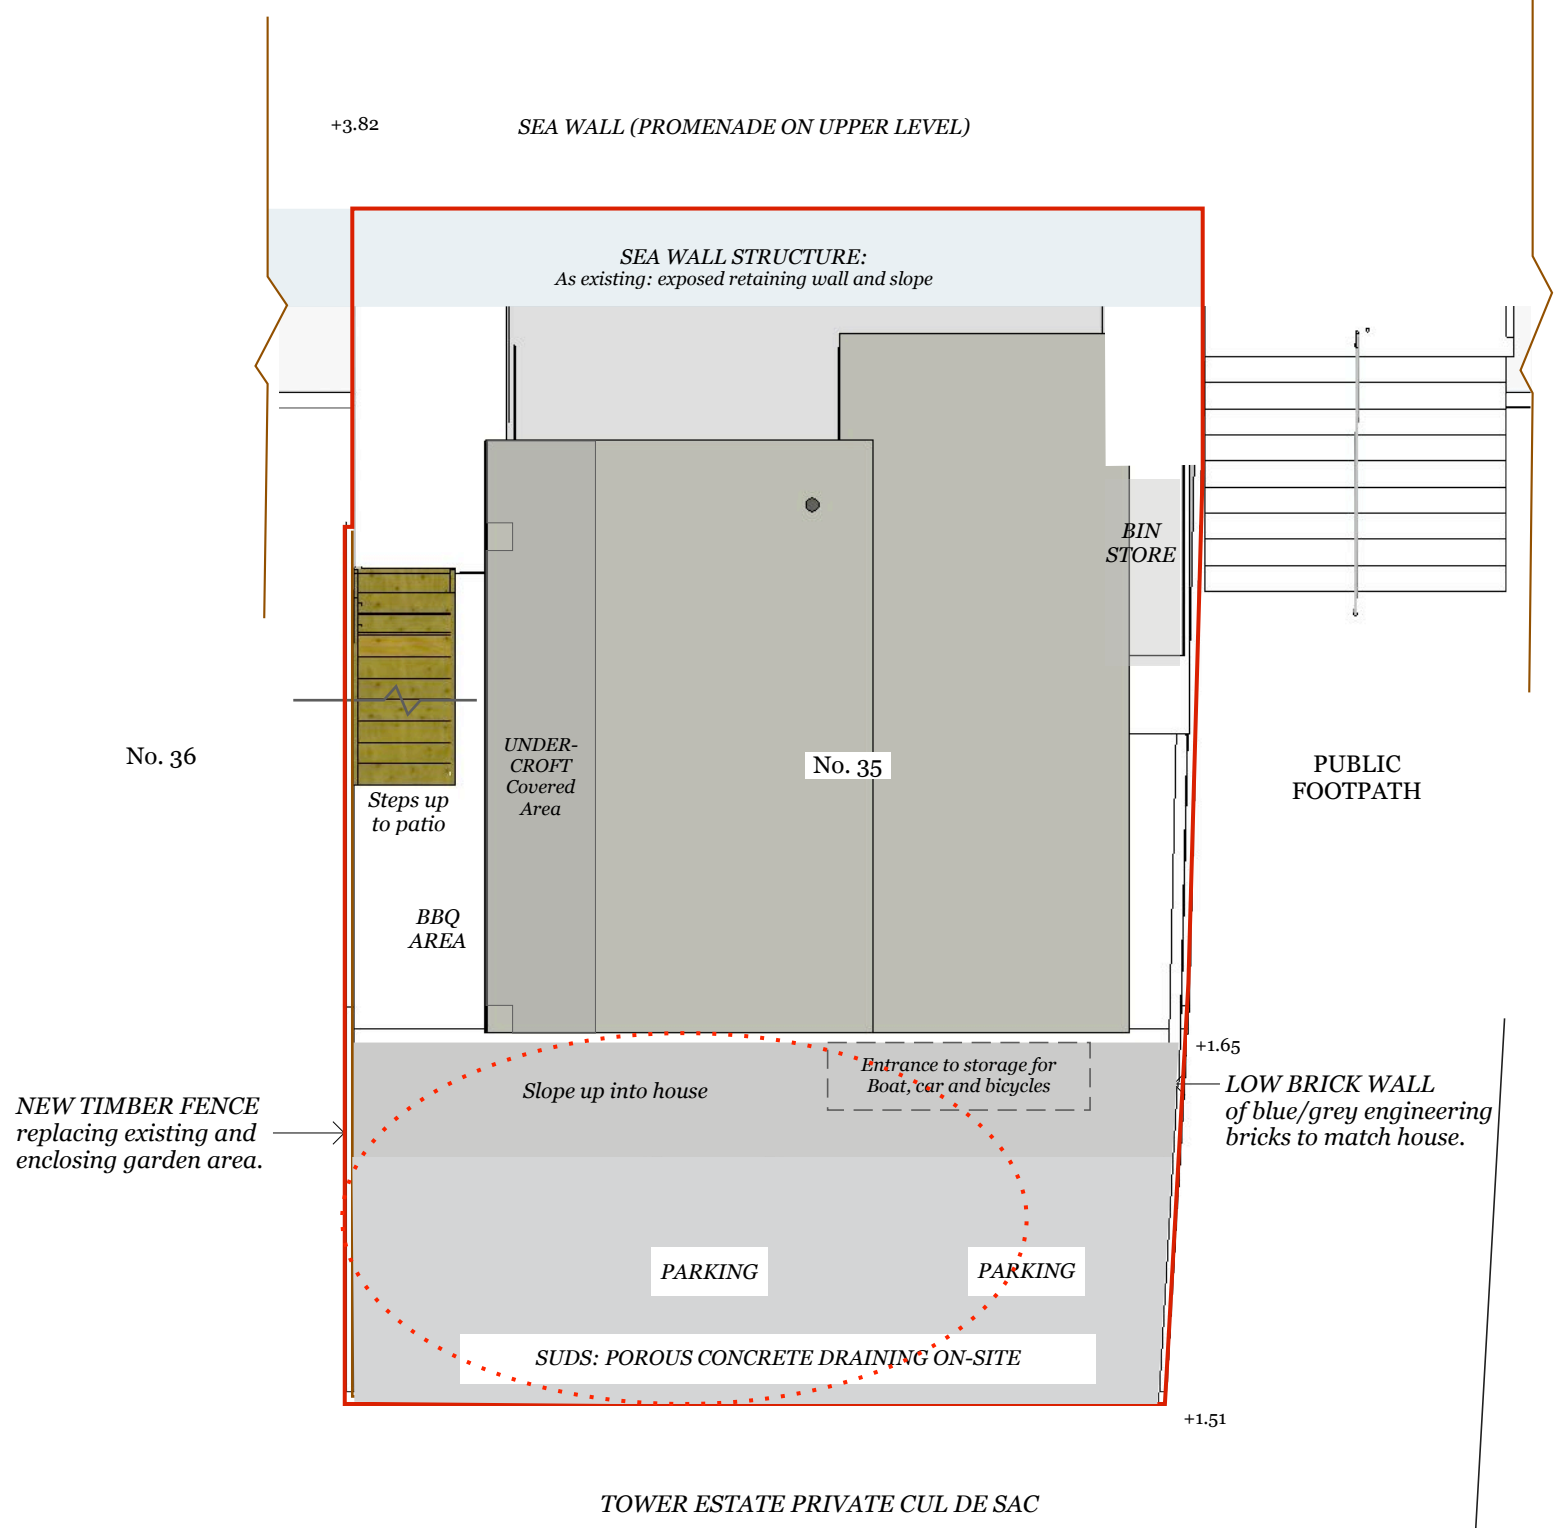

NEW TIMBER FENCE
replacing existing and
enclosing garden area.

*Amendments to Landscaping: due to front entrance relocating to Upper Ground Floor
Removal of entrance path and fences area of grass
To be replaced with increased area of SUDS Porous concrete improving access to storage.*

 

CLIENT
John Finbow

PROJECT
<35 Tower Estate
Point Clear
St Osyth
CO16 8NG>

DRAWN BY
EK | AK

ISSUE
11 Dec 2023

SCALE
1:100 @ A3

DESCRIPTION
**PROPOSED
SITE PLAN**