



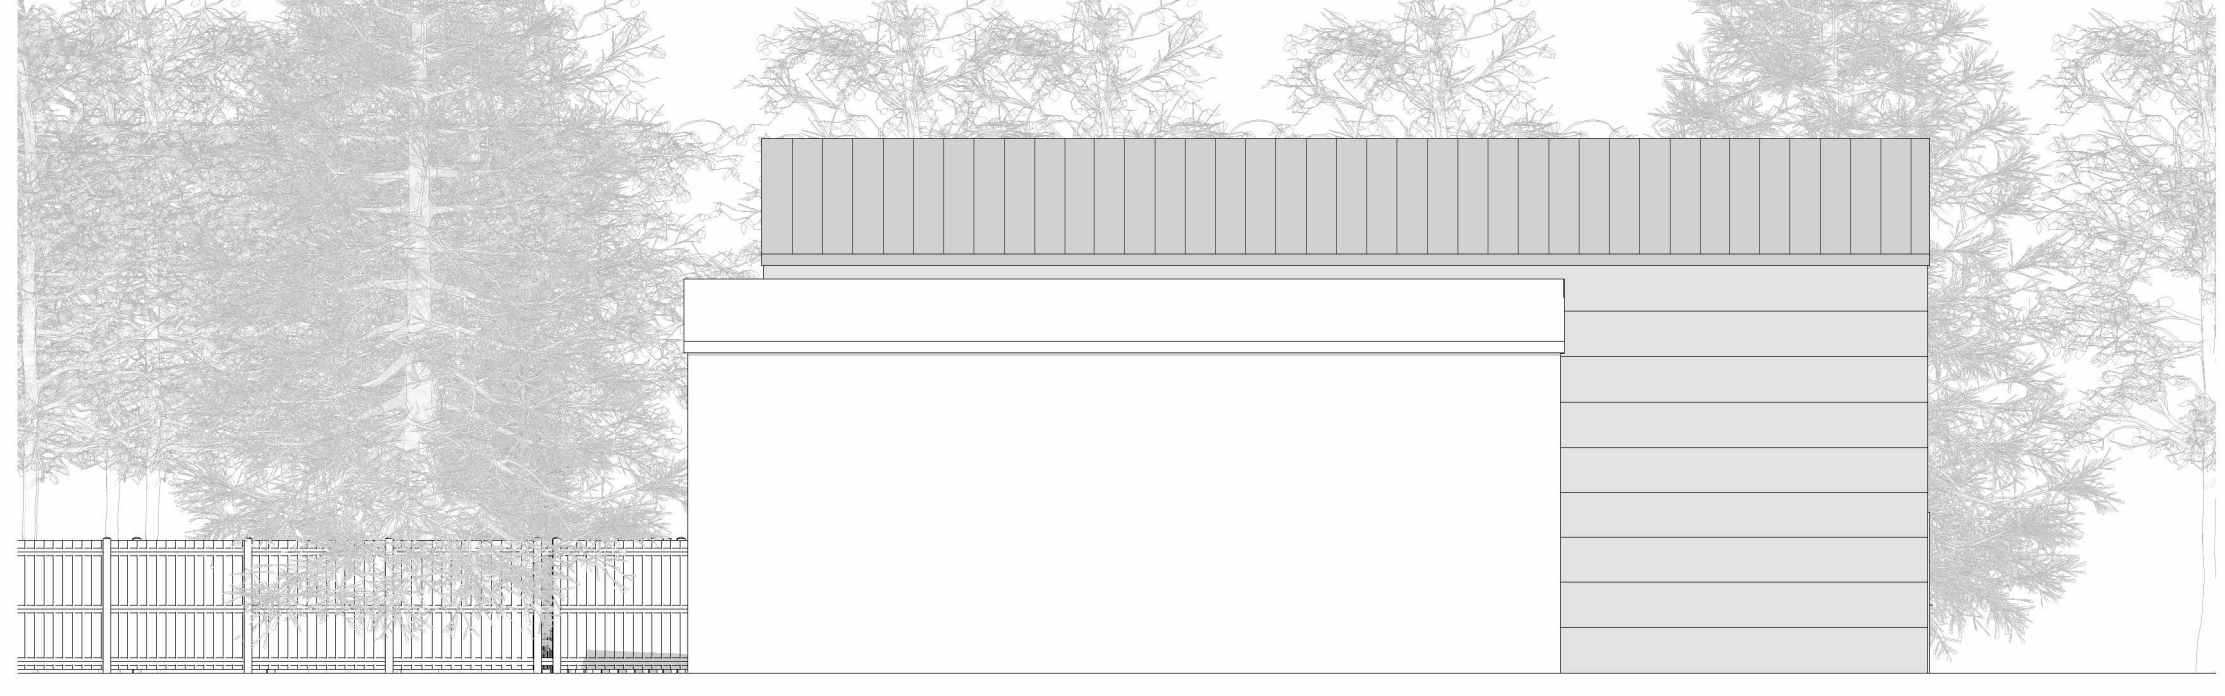


Proposed West Elevation
1:100

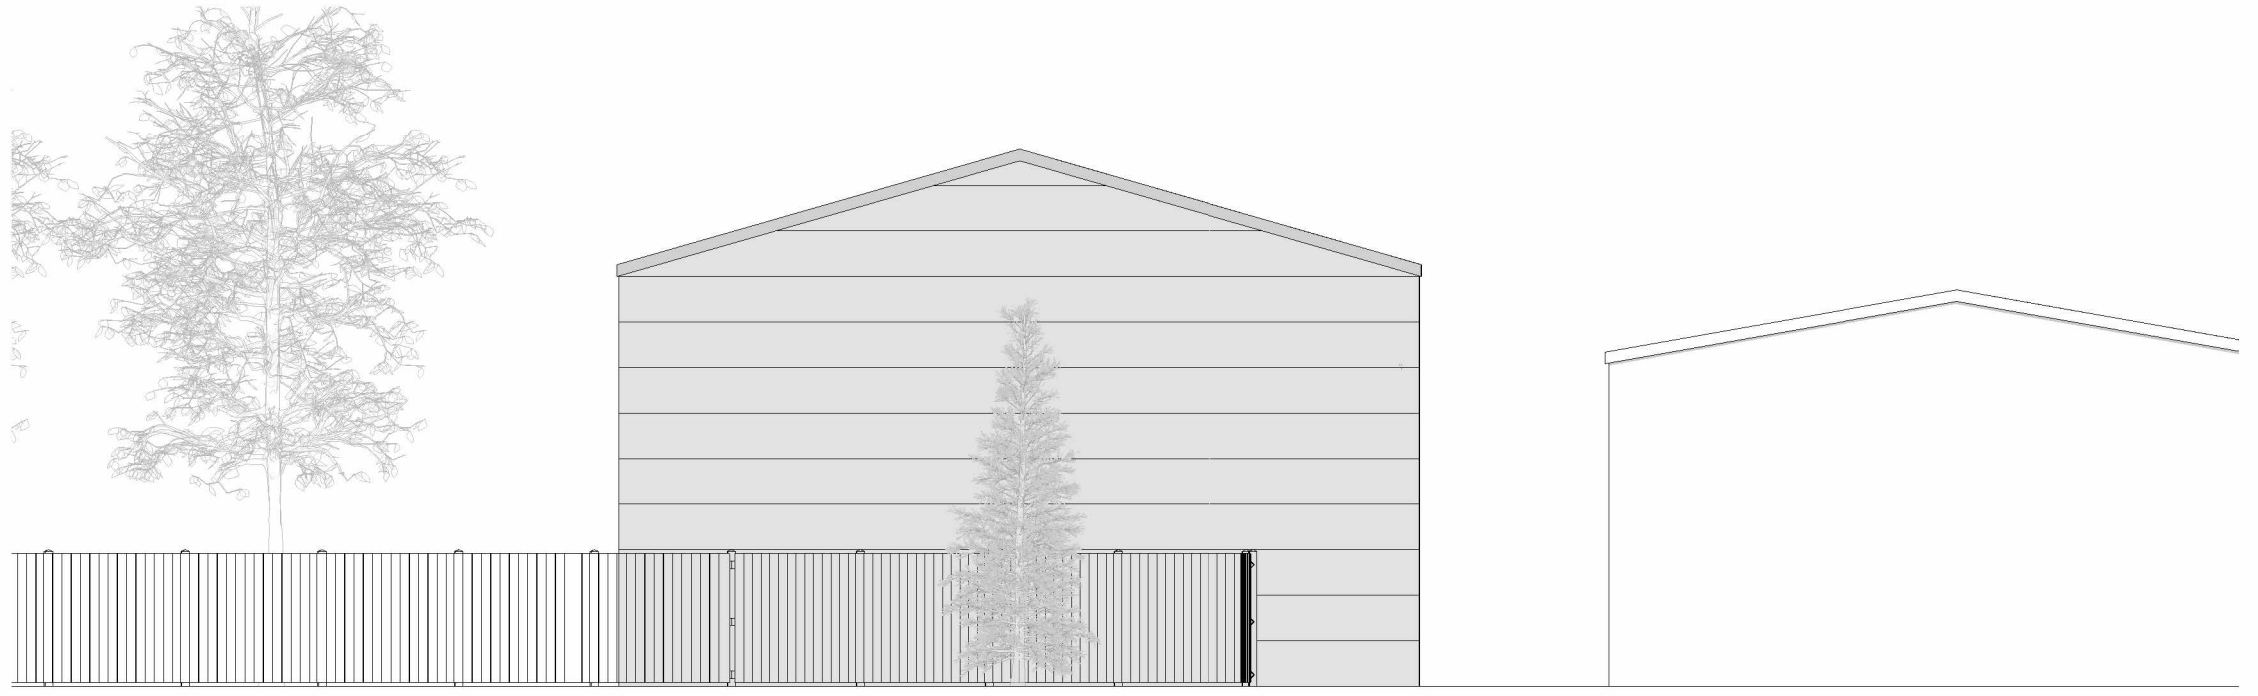


Proposed North Elevation
1:100




Proposed East Elevation
1:100

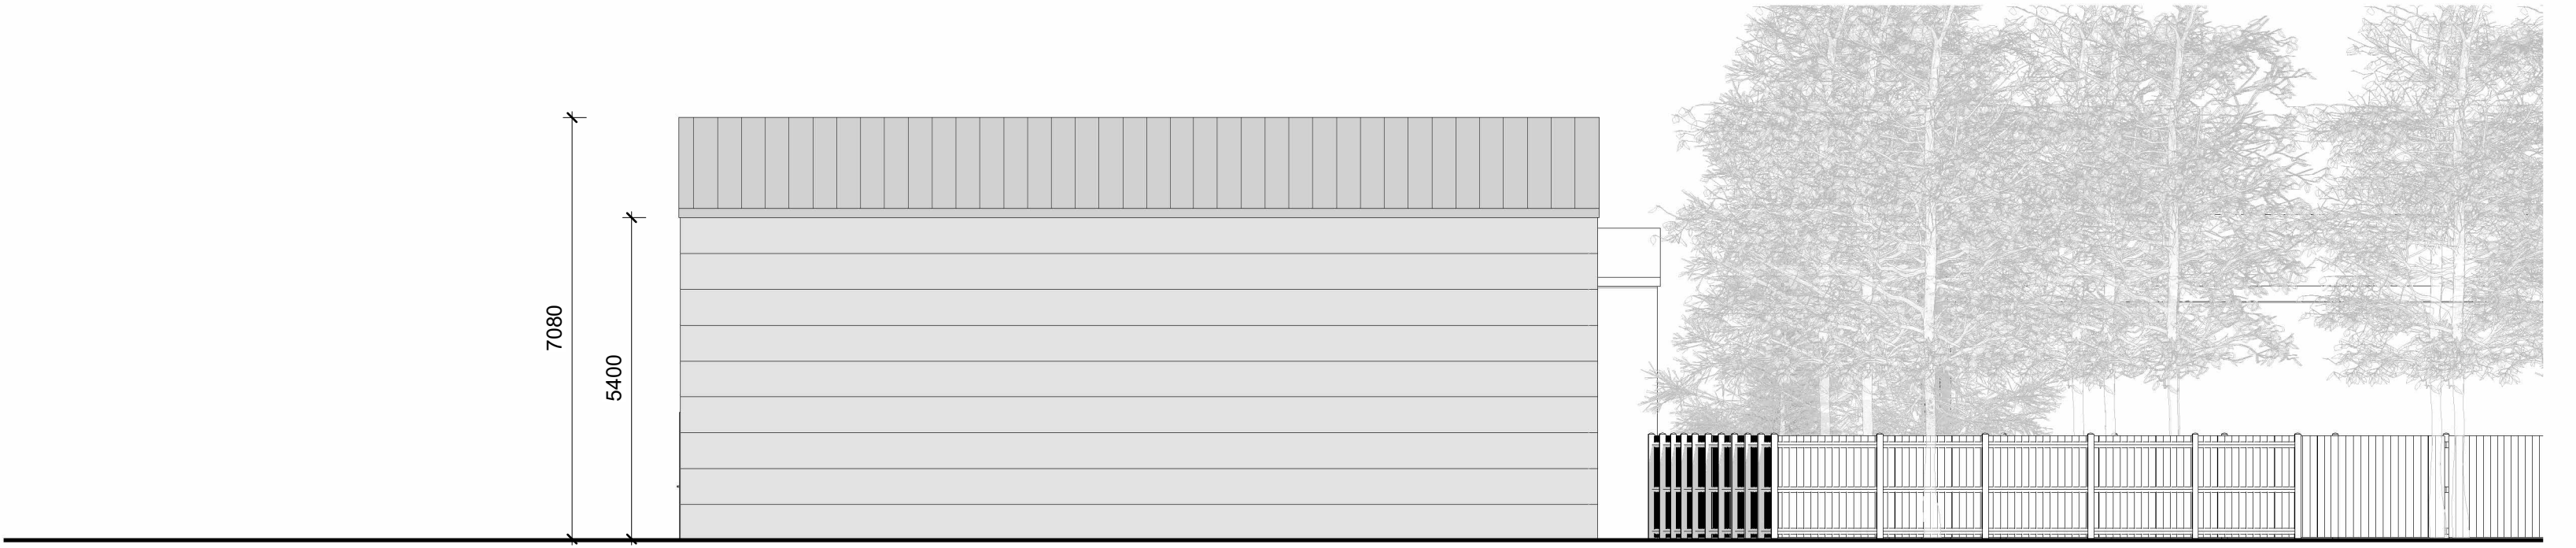


Proposed South Elevation
1:100

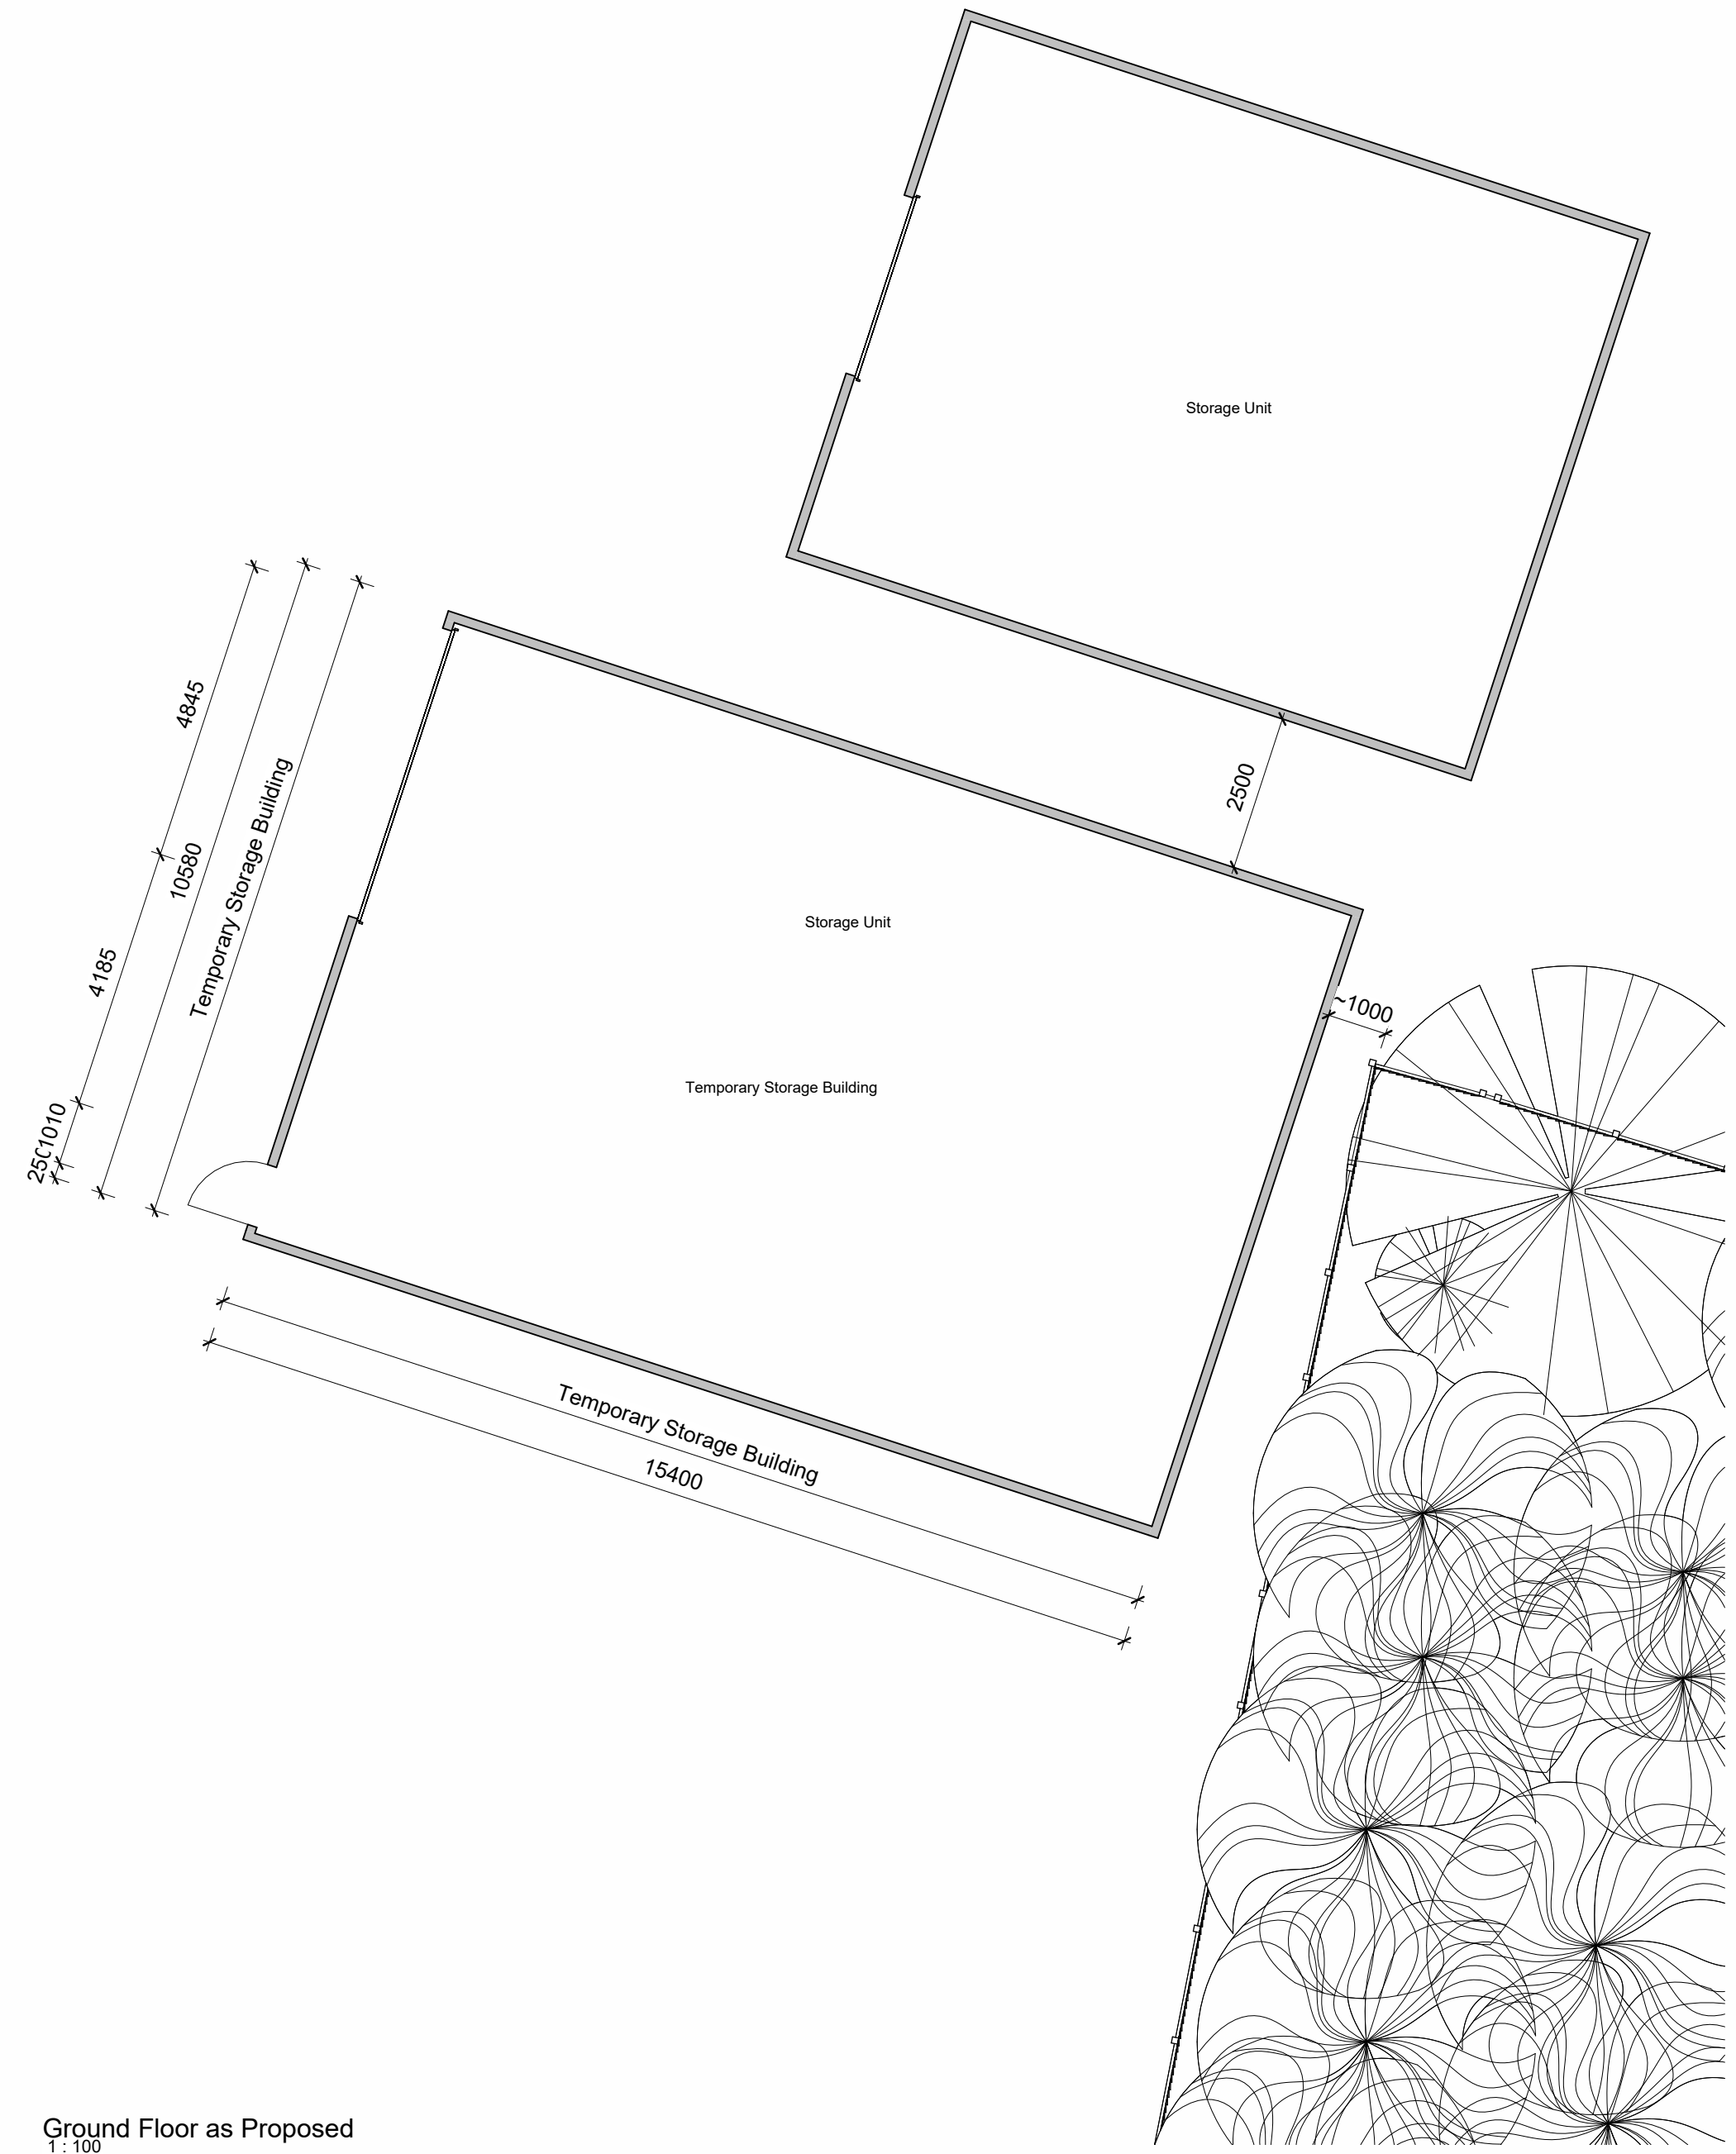


Ground Floor as Proposed
1:100

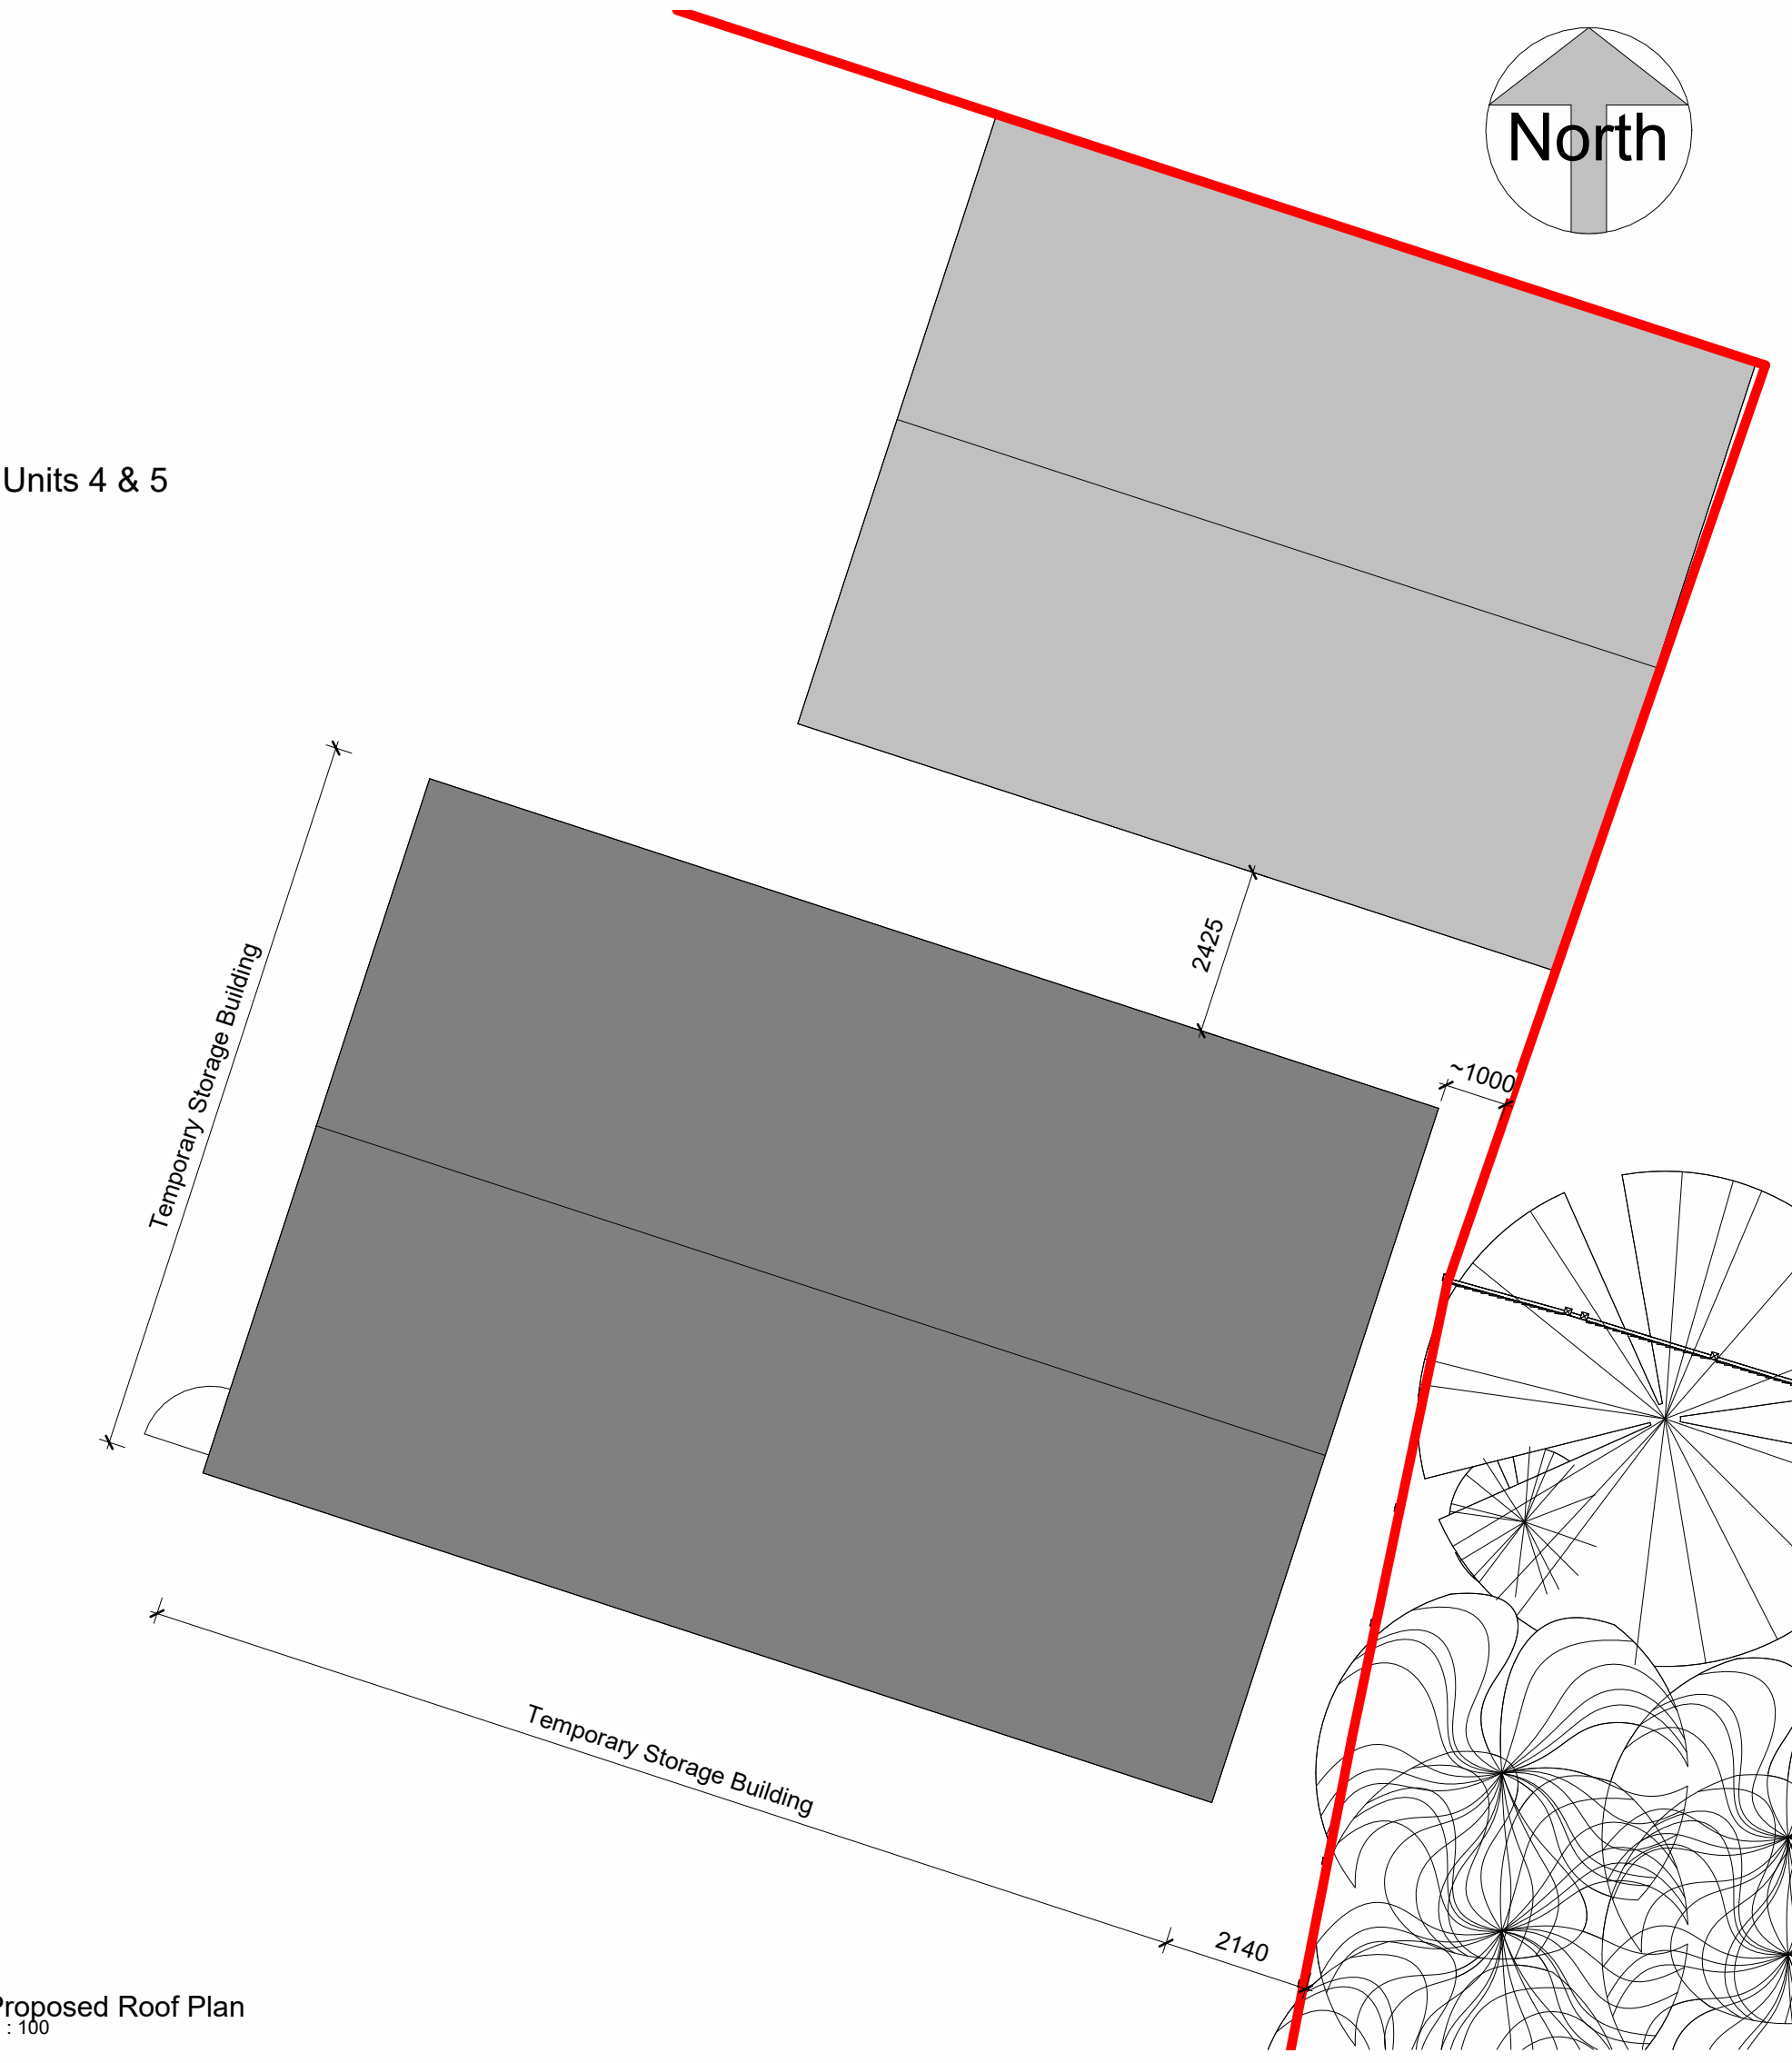

Proposed Roof Plan
1:100

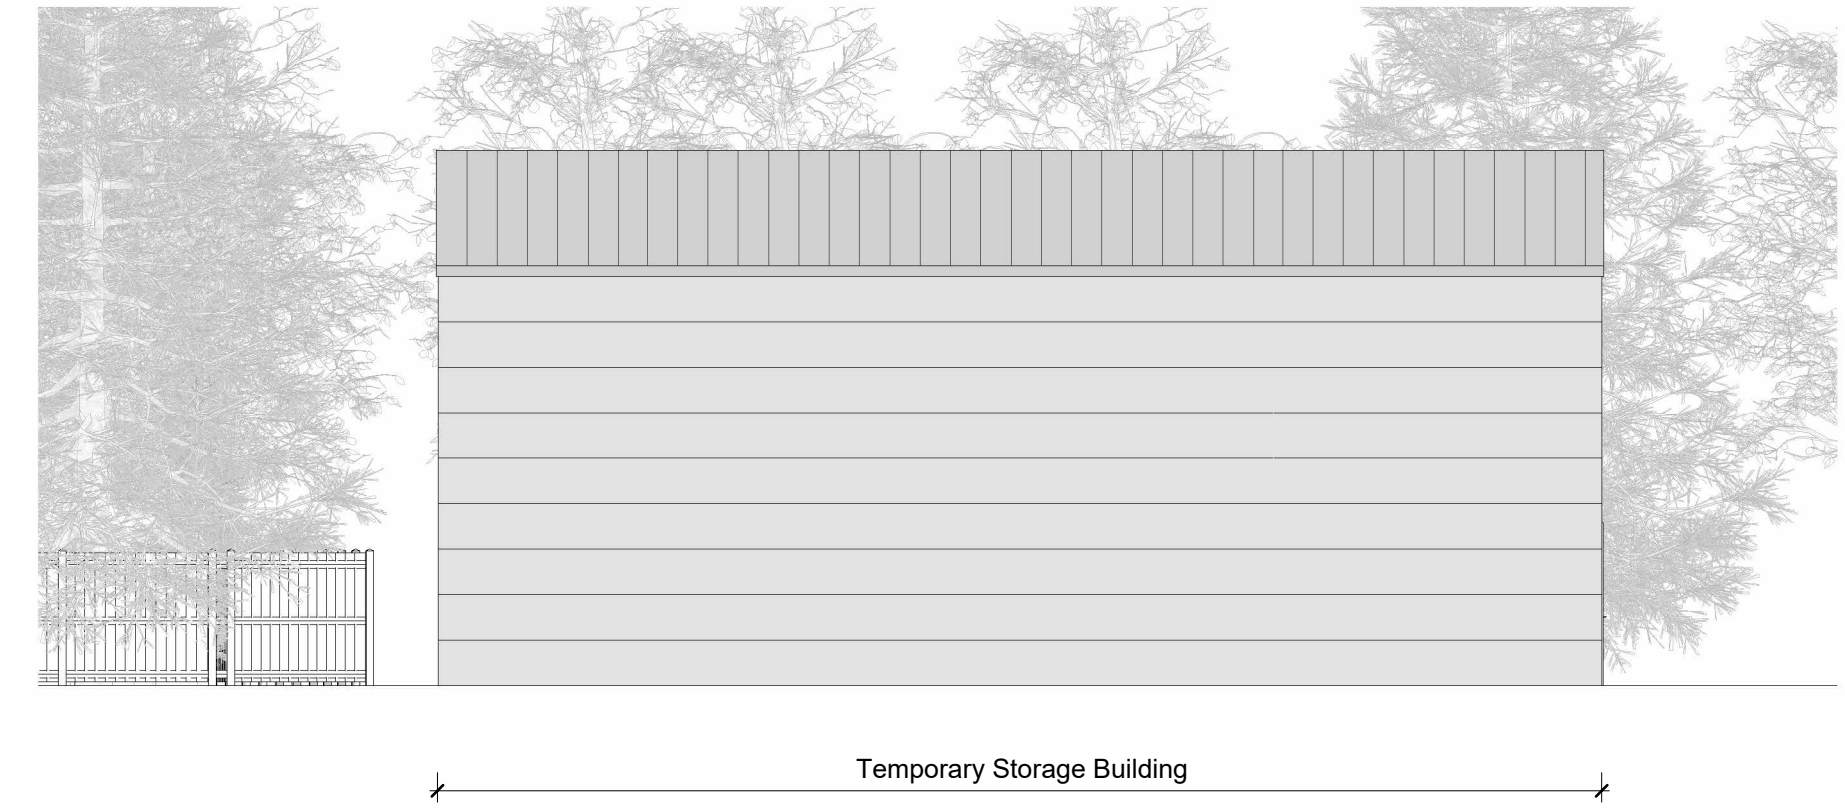

Proposed North Elevation - Building
1:100

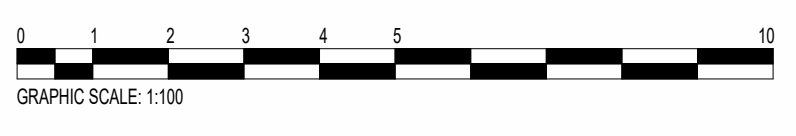

GRAPHIC SCALE: 1:100

NO DIMENSIONS TO BE SCALED FROM THIS DRAWING

Revisions	Date	Drawn	CHK'd
P1	First Issue	04-01-24	-
P2	Client Revisions	05-01-24	-
P3	Planning	18-01-24	-



Client
T & M Vehicles Ltd

Project
Temporary Storage Building, Units 4 & 5
Woodlands Business Park, Tennepenny Hill,
Thorington, Essex, CO7 8JD

Plans and Elevations as Proposed

Project N°	Drawing N°	Revision
185 - 04		P3
1:100	@ A1	Issued For