





North East Elevation
Proposed Elevations
 Scale: 1:100



South East Elevation

 


South West Elevation

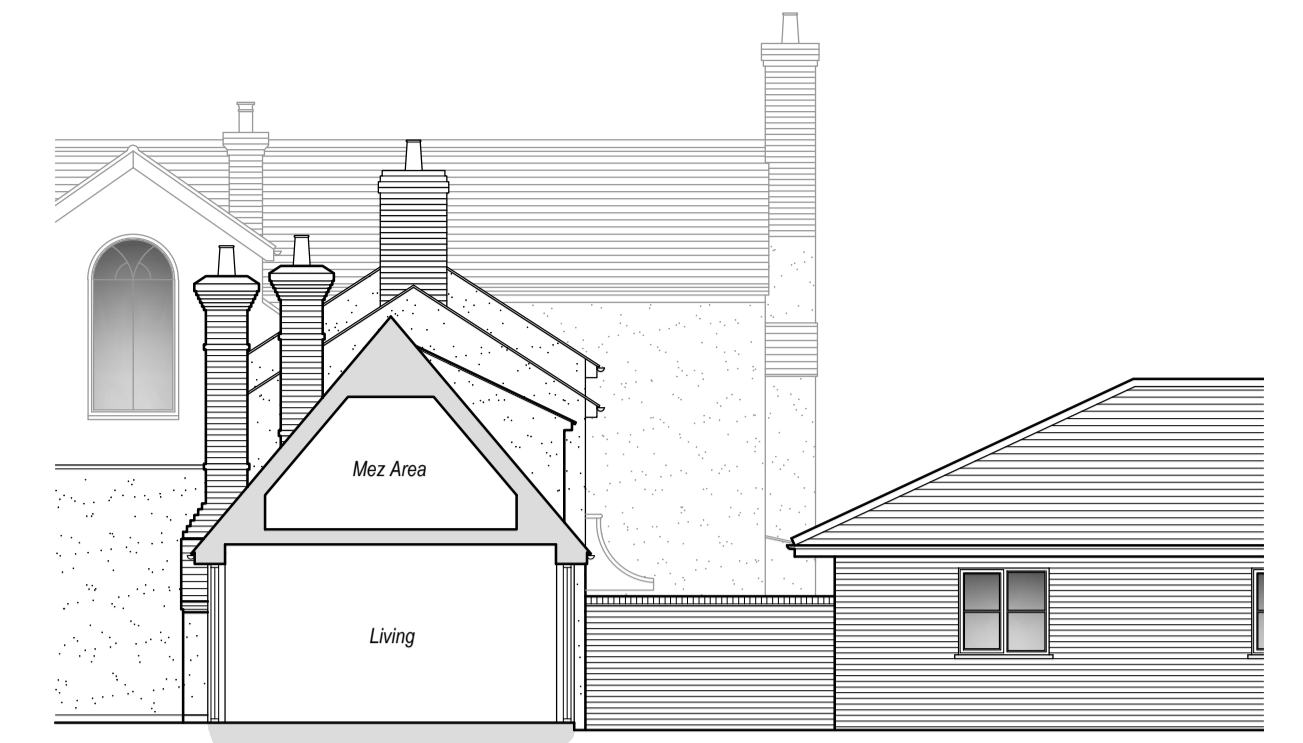



Proposed Section
 Scale: 1:100



NORTH

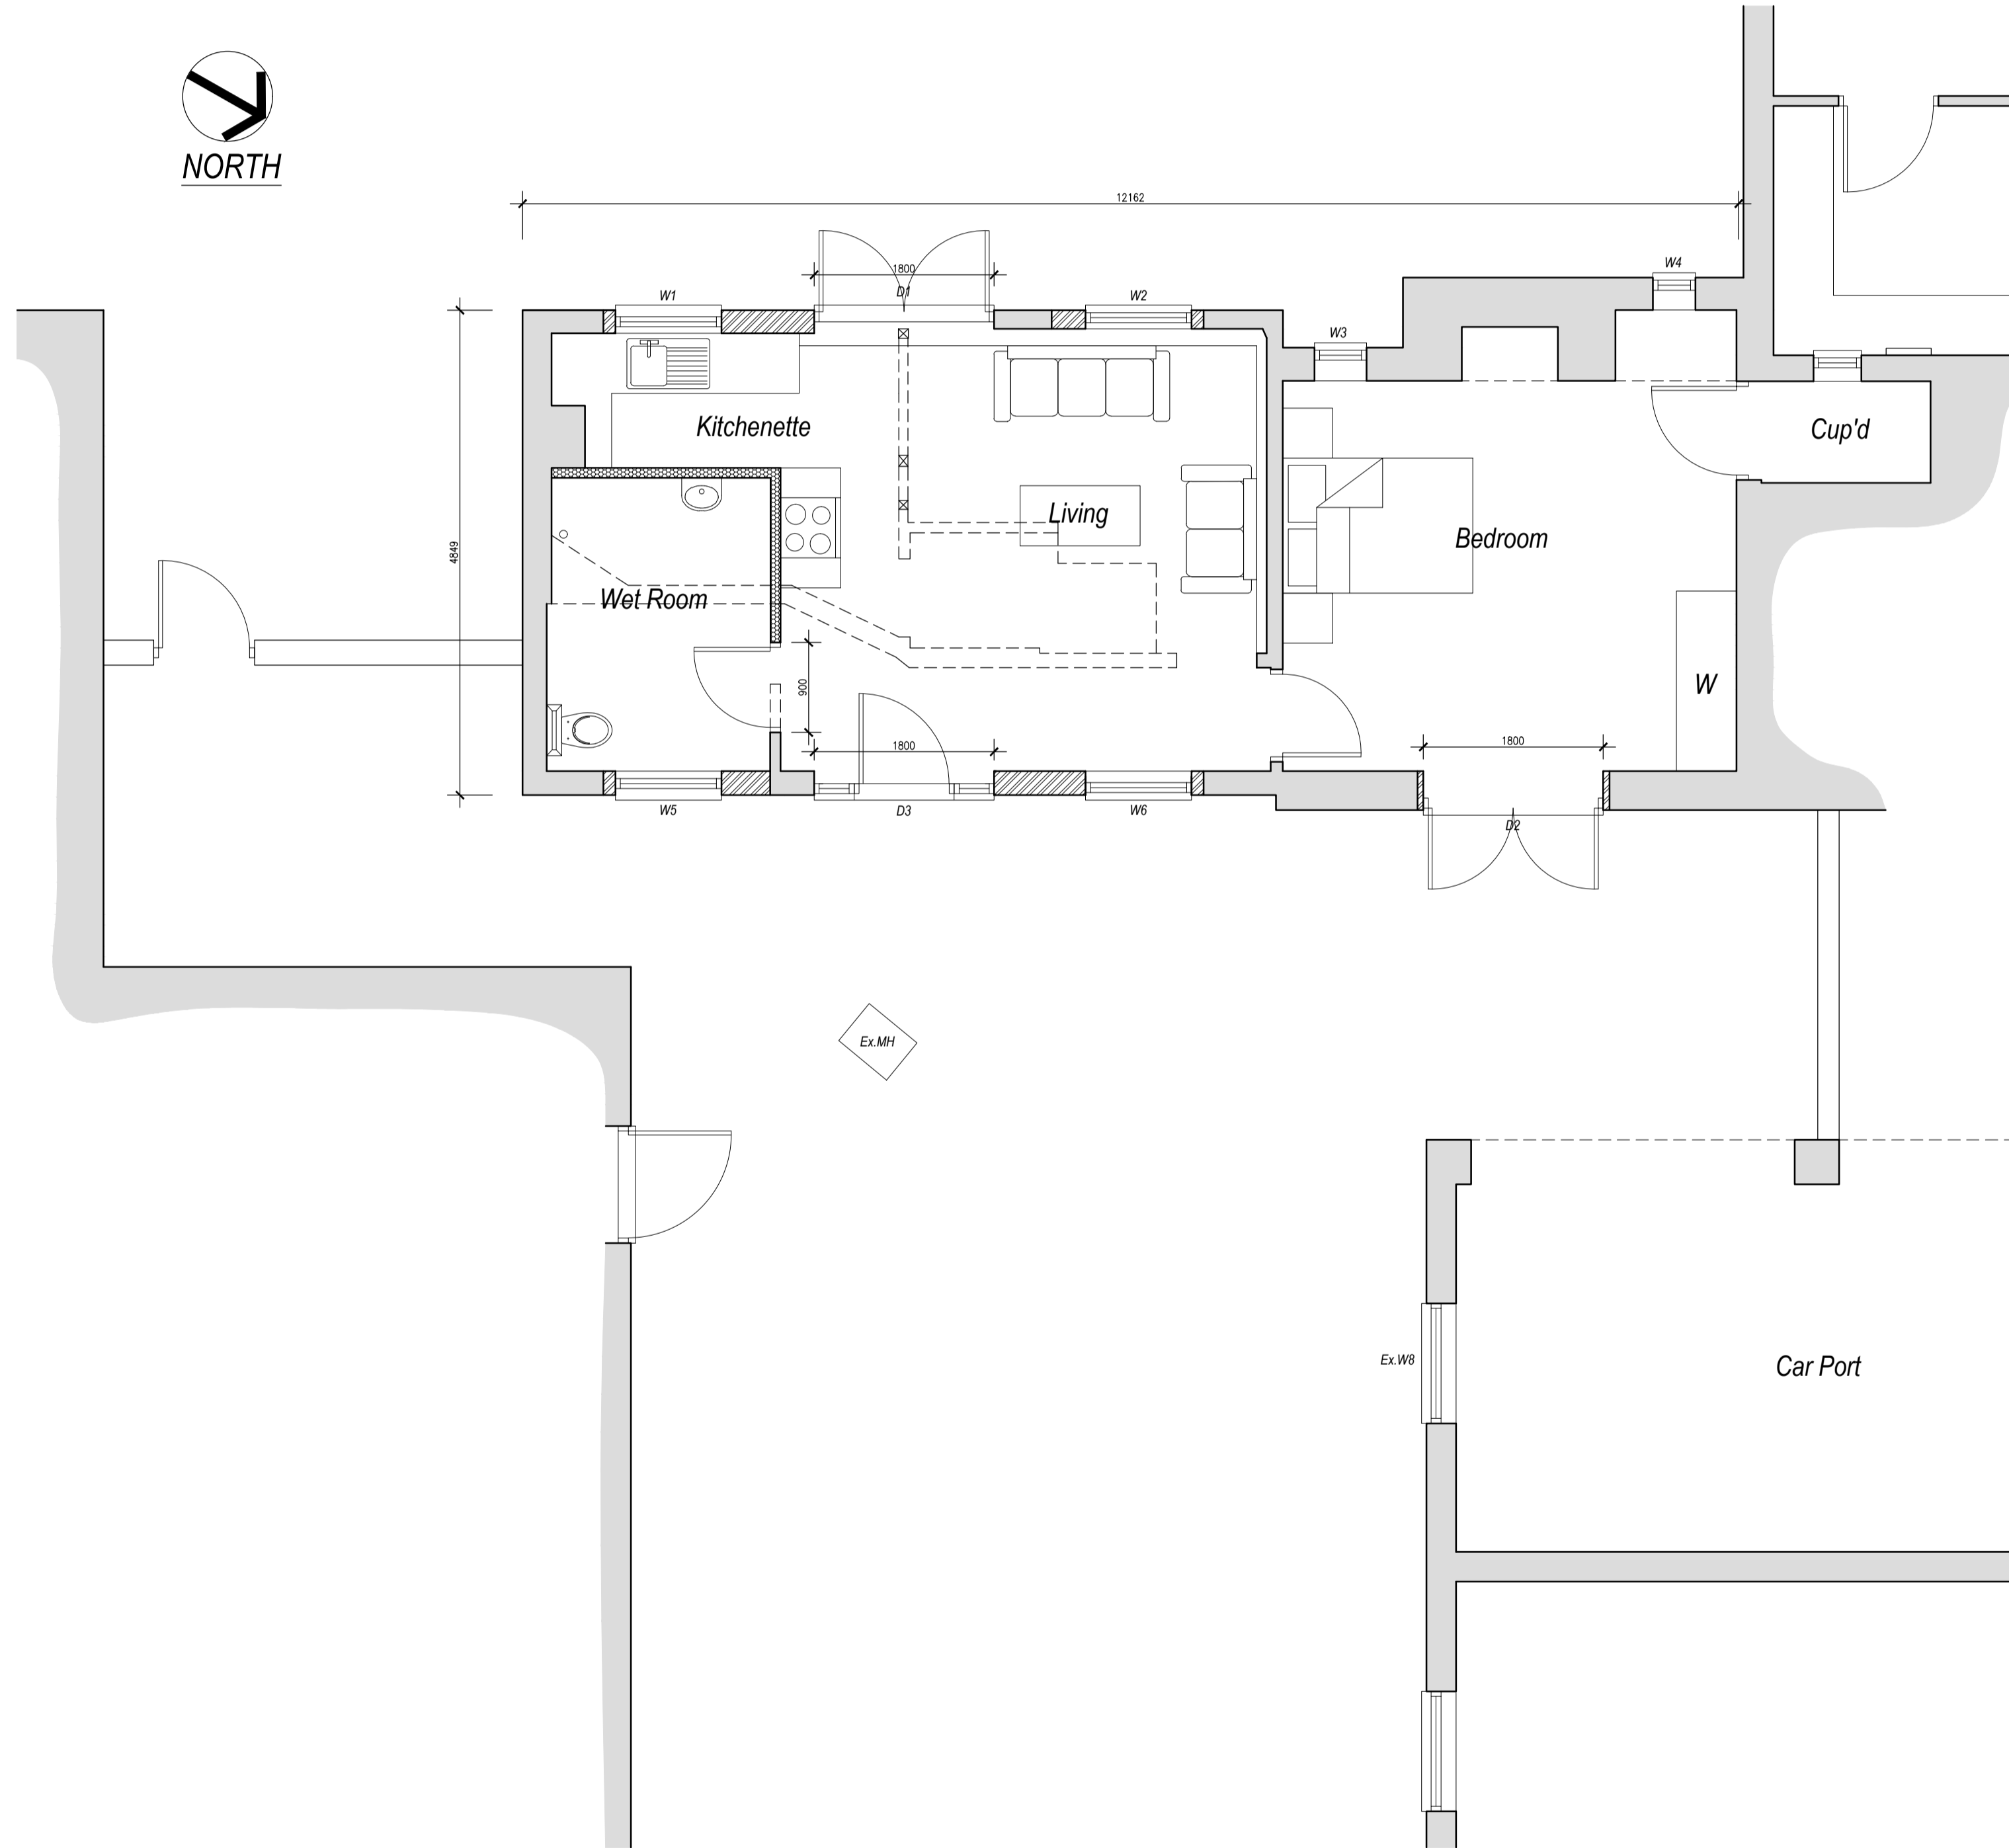

Proposed Ground Floor Plan
 Scale: 1:50

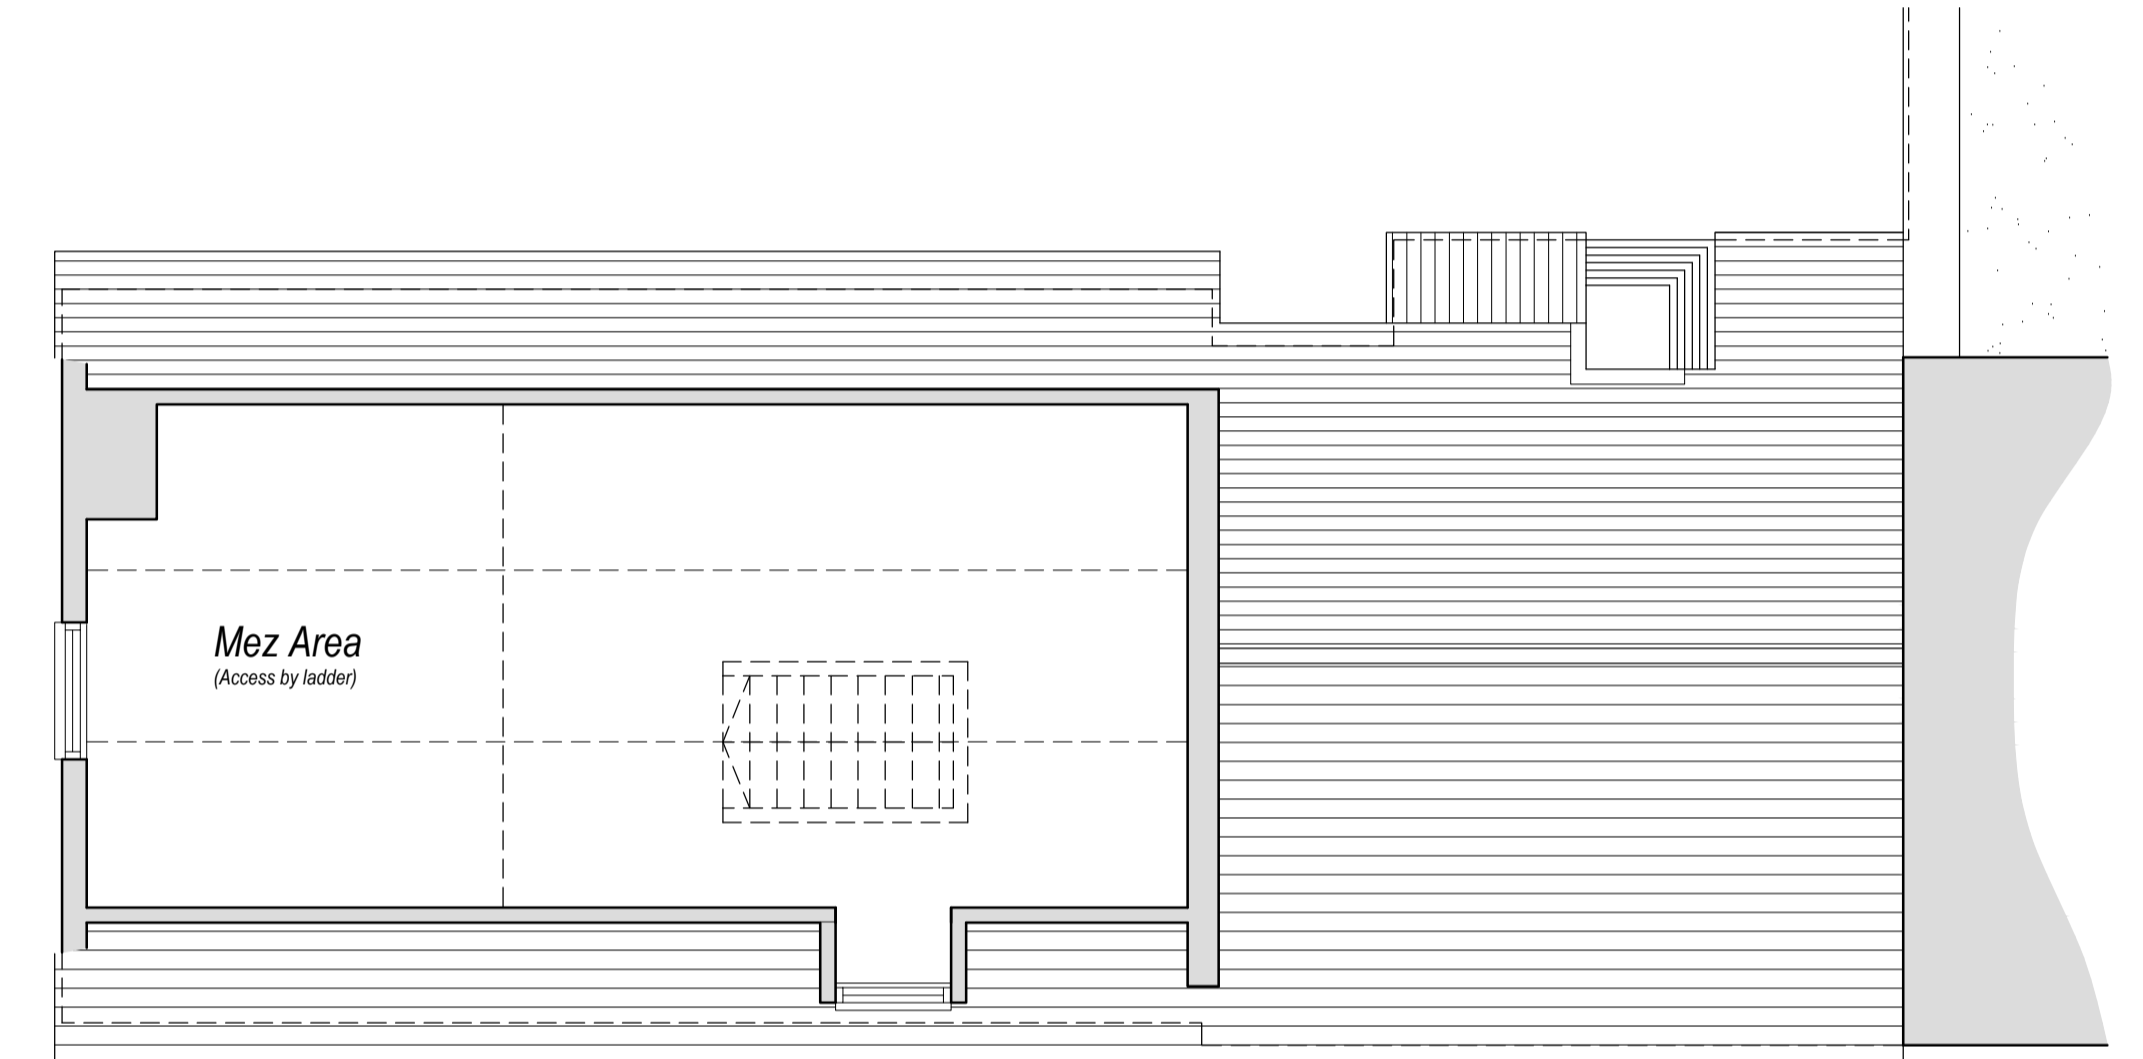 

Proposed Mezzanine Floor Plan
 Scale: 1:50

Rev G: 18.01.24 - Drawing Updated.

Status:
Planning



Medusa Design Ltd
 Architectural Designers

Eagle House, Sutbury Road, Great Wheltham,
 Bury St Edmunds, Suffolk, IP30 0JN
 Tel: 01787 883339
 E-Mail: info@medusadesign.co.uk
 Web site: www.medusadesign.co.uk

Client:
 Mr & Mrs Hudson
 Lawford House, Lawford

Project:
 Proposed Alterations to The Cottage.

Drawing Details:
 Proposed Floor Plans, Elevations & Section

Date: Mar 2023	Scale/s: As Shown @ A1	Drawn: MJM
Number: 2047/22/02	Rev: G	