



North East Elevation




South East Elevation




South West Elevation



**Existing Elevations**  
Scale: 1:100

 

NORTH

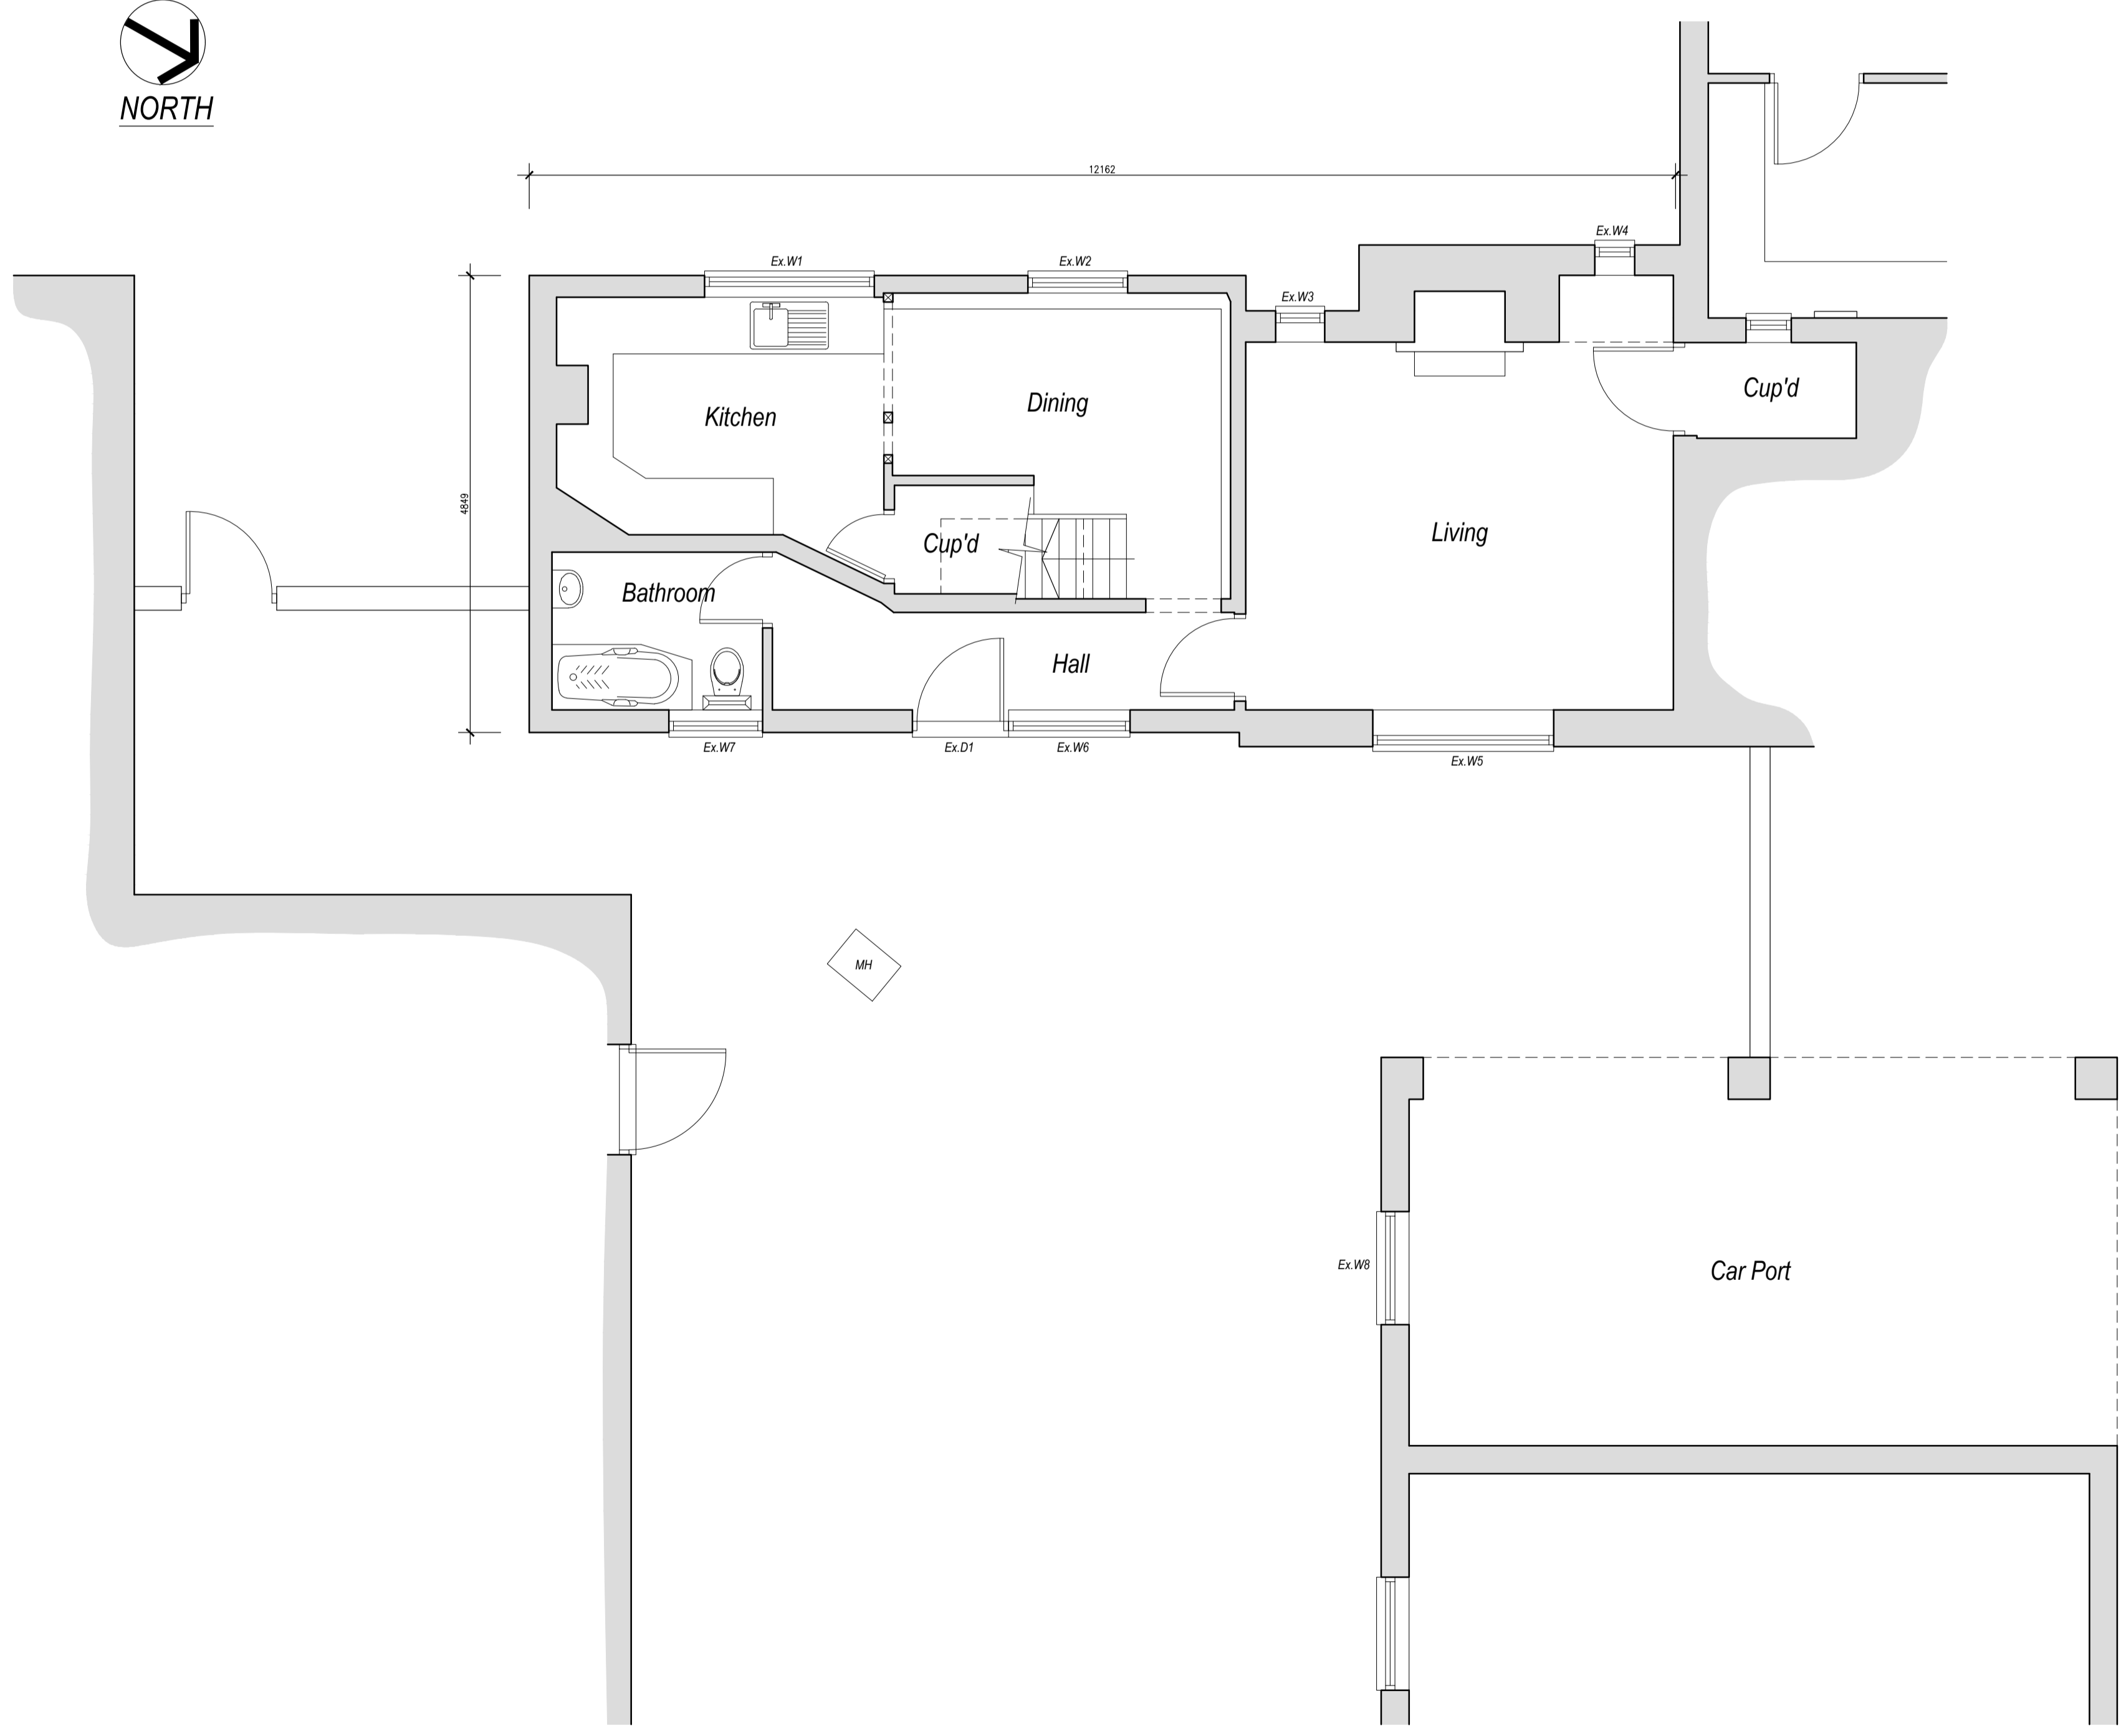

**Existing Ground Floor Plan**  
Scale: 1:50

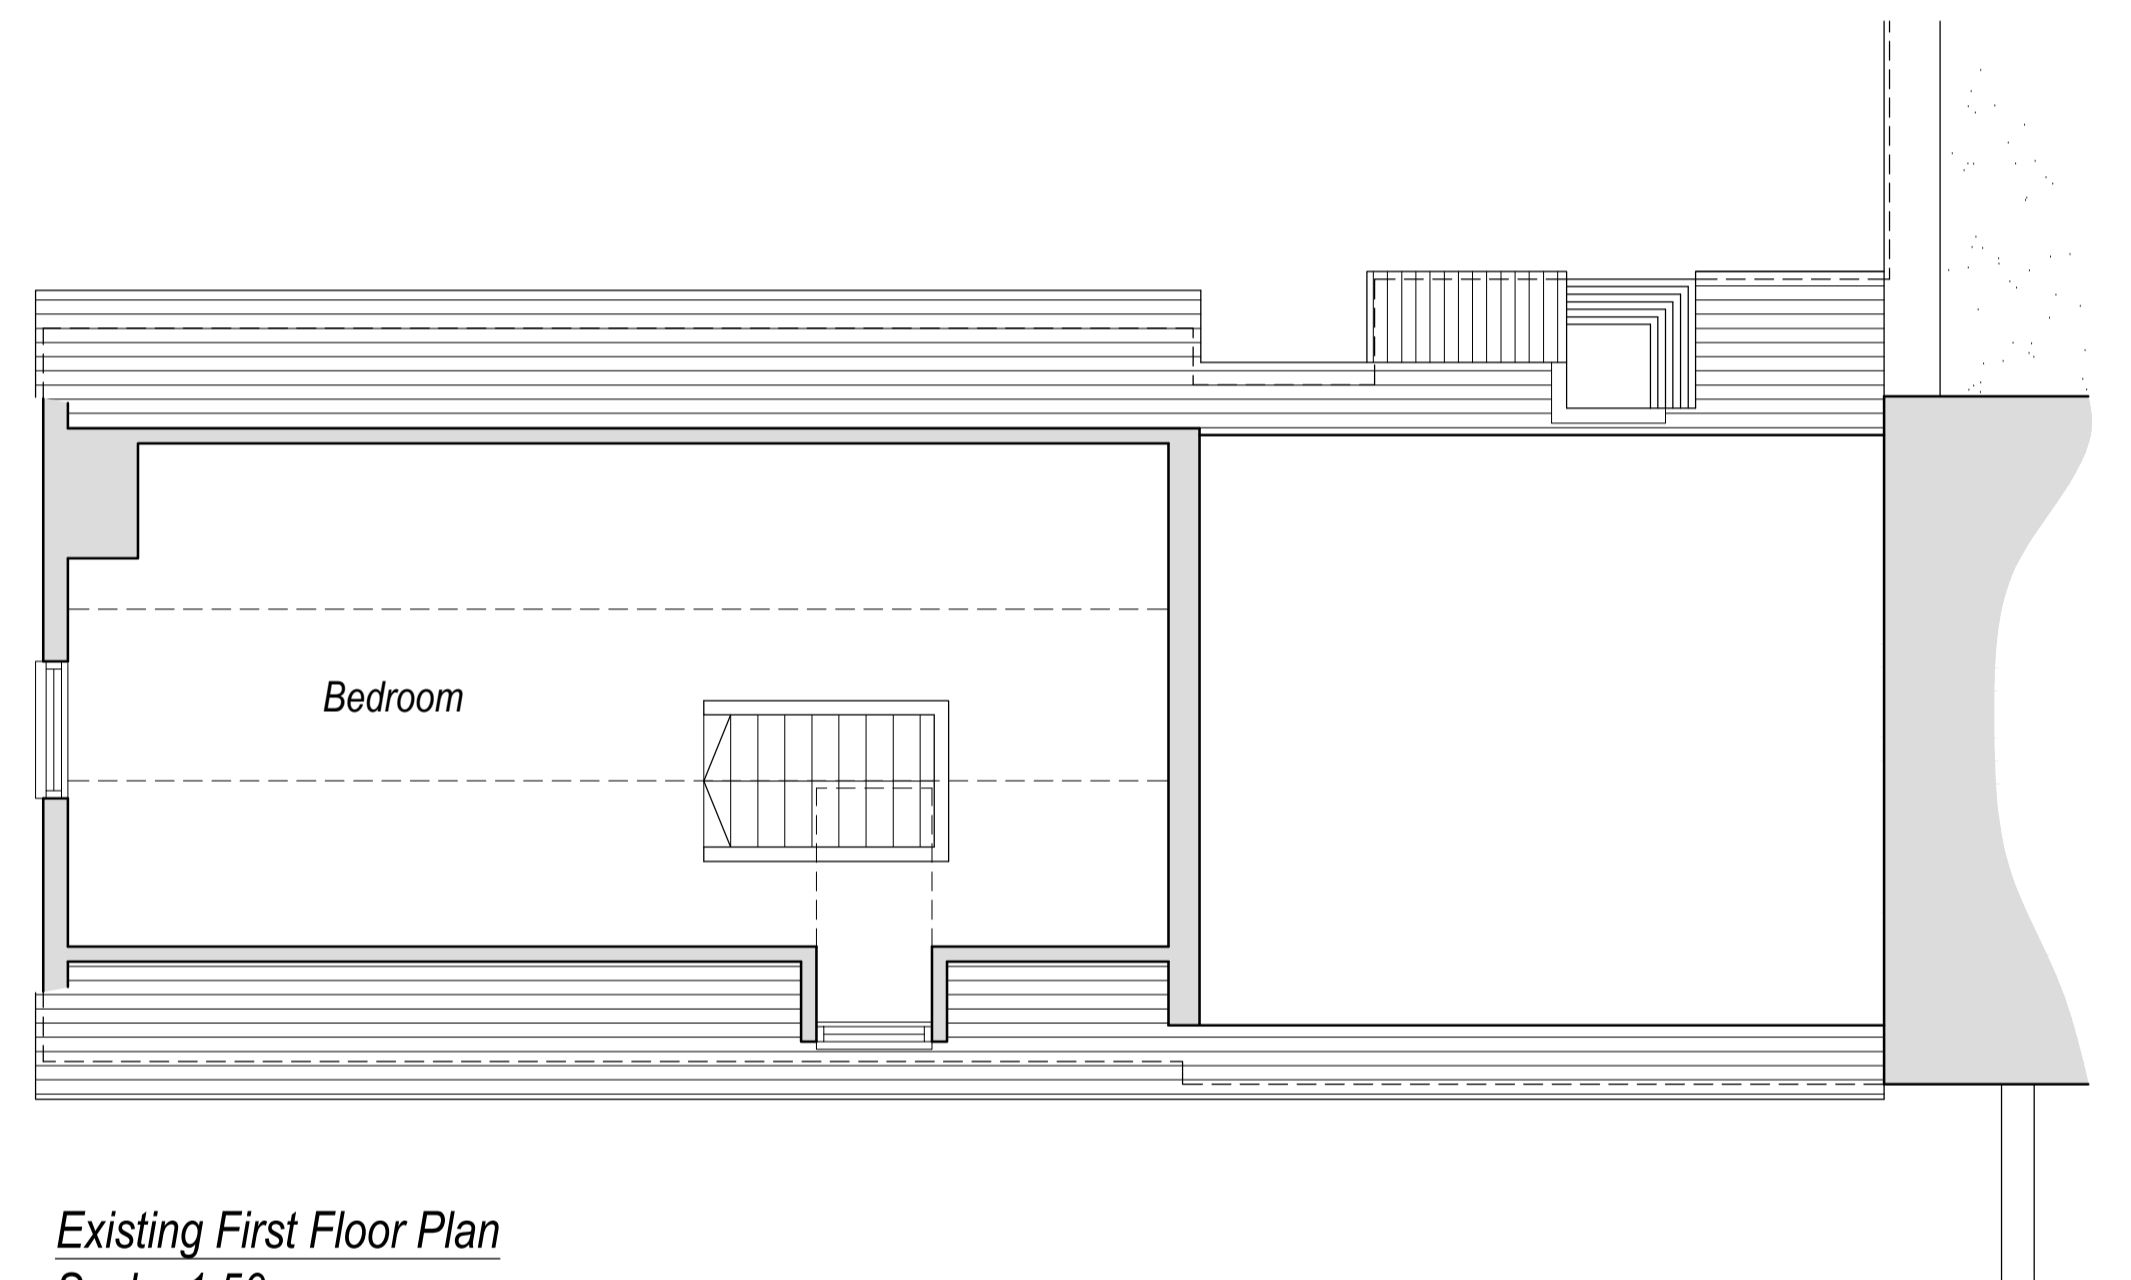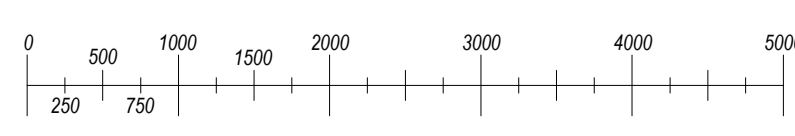

**Existing First Floor Plan**  
Scale: 1:50

Rev B: 18.01.24 - Drawing Updated.

Status:  
**Planning**

**Medusa Design Ltd**  
Architectural Designers  
Eagle House, Sutbury Road, Great Wheltham,  
Bury St Edmunds, Suffolk, IP30 0UN  
Tel: 01787 883339  
E-Mail: info@medusadesign.co.uk  
Web site: www.medusadesign.co.uk

Client:  
**Mr & Mrs Hudson**  
Lawford House, Lawford

Project:  
**Proposed Alterations to The Cottage.**

Drawing Details:  
**Existing Floor Plans And Elevations**

Date: Feb 2023	Scale/s: As Shown @ A1	Drawn: MJM
-------------------	---------------------------	---------------

Number: 2047/22/01	Rev: B
-----------------------	-----------