


EXISTING FRONT ELEVATION
SCALE 1:50

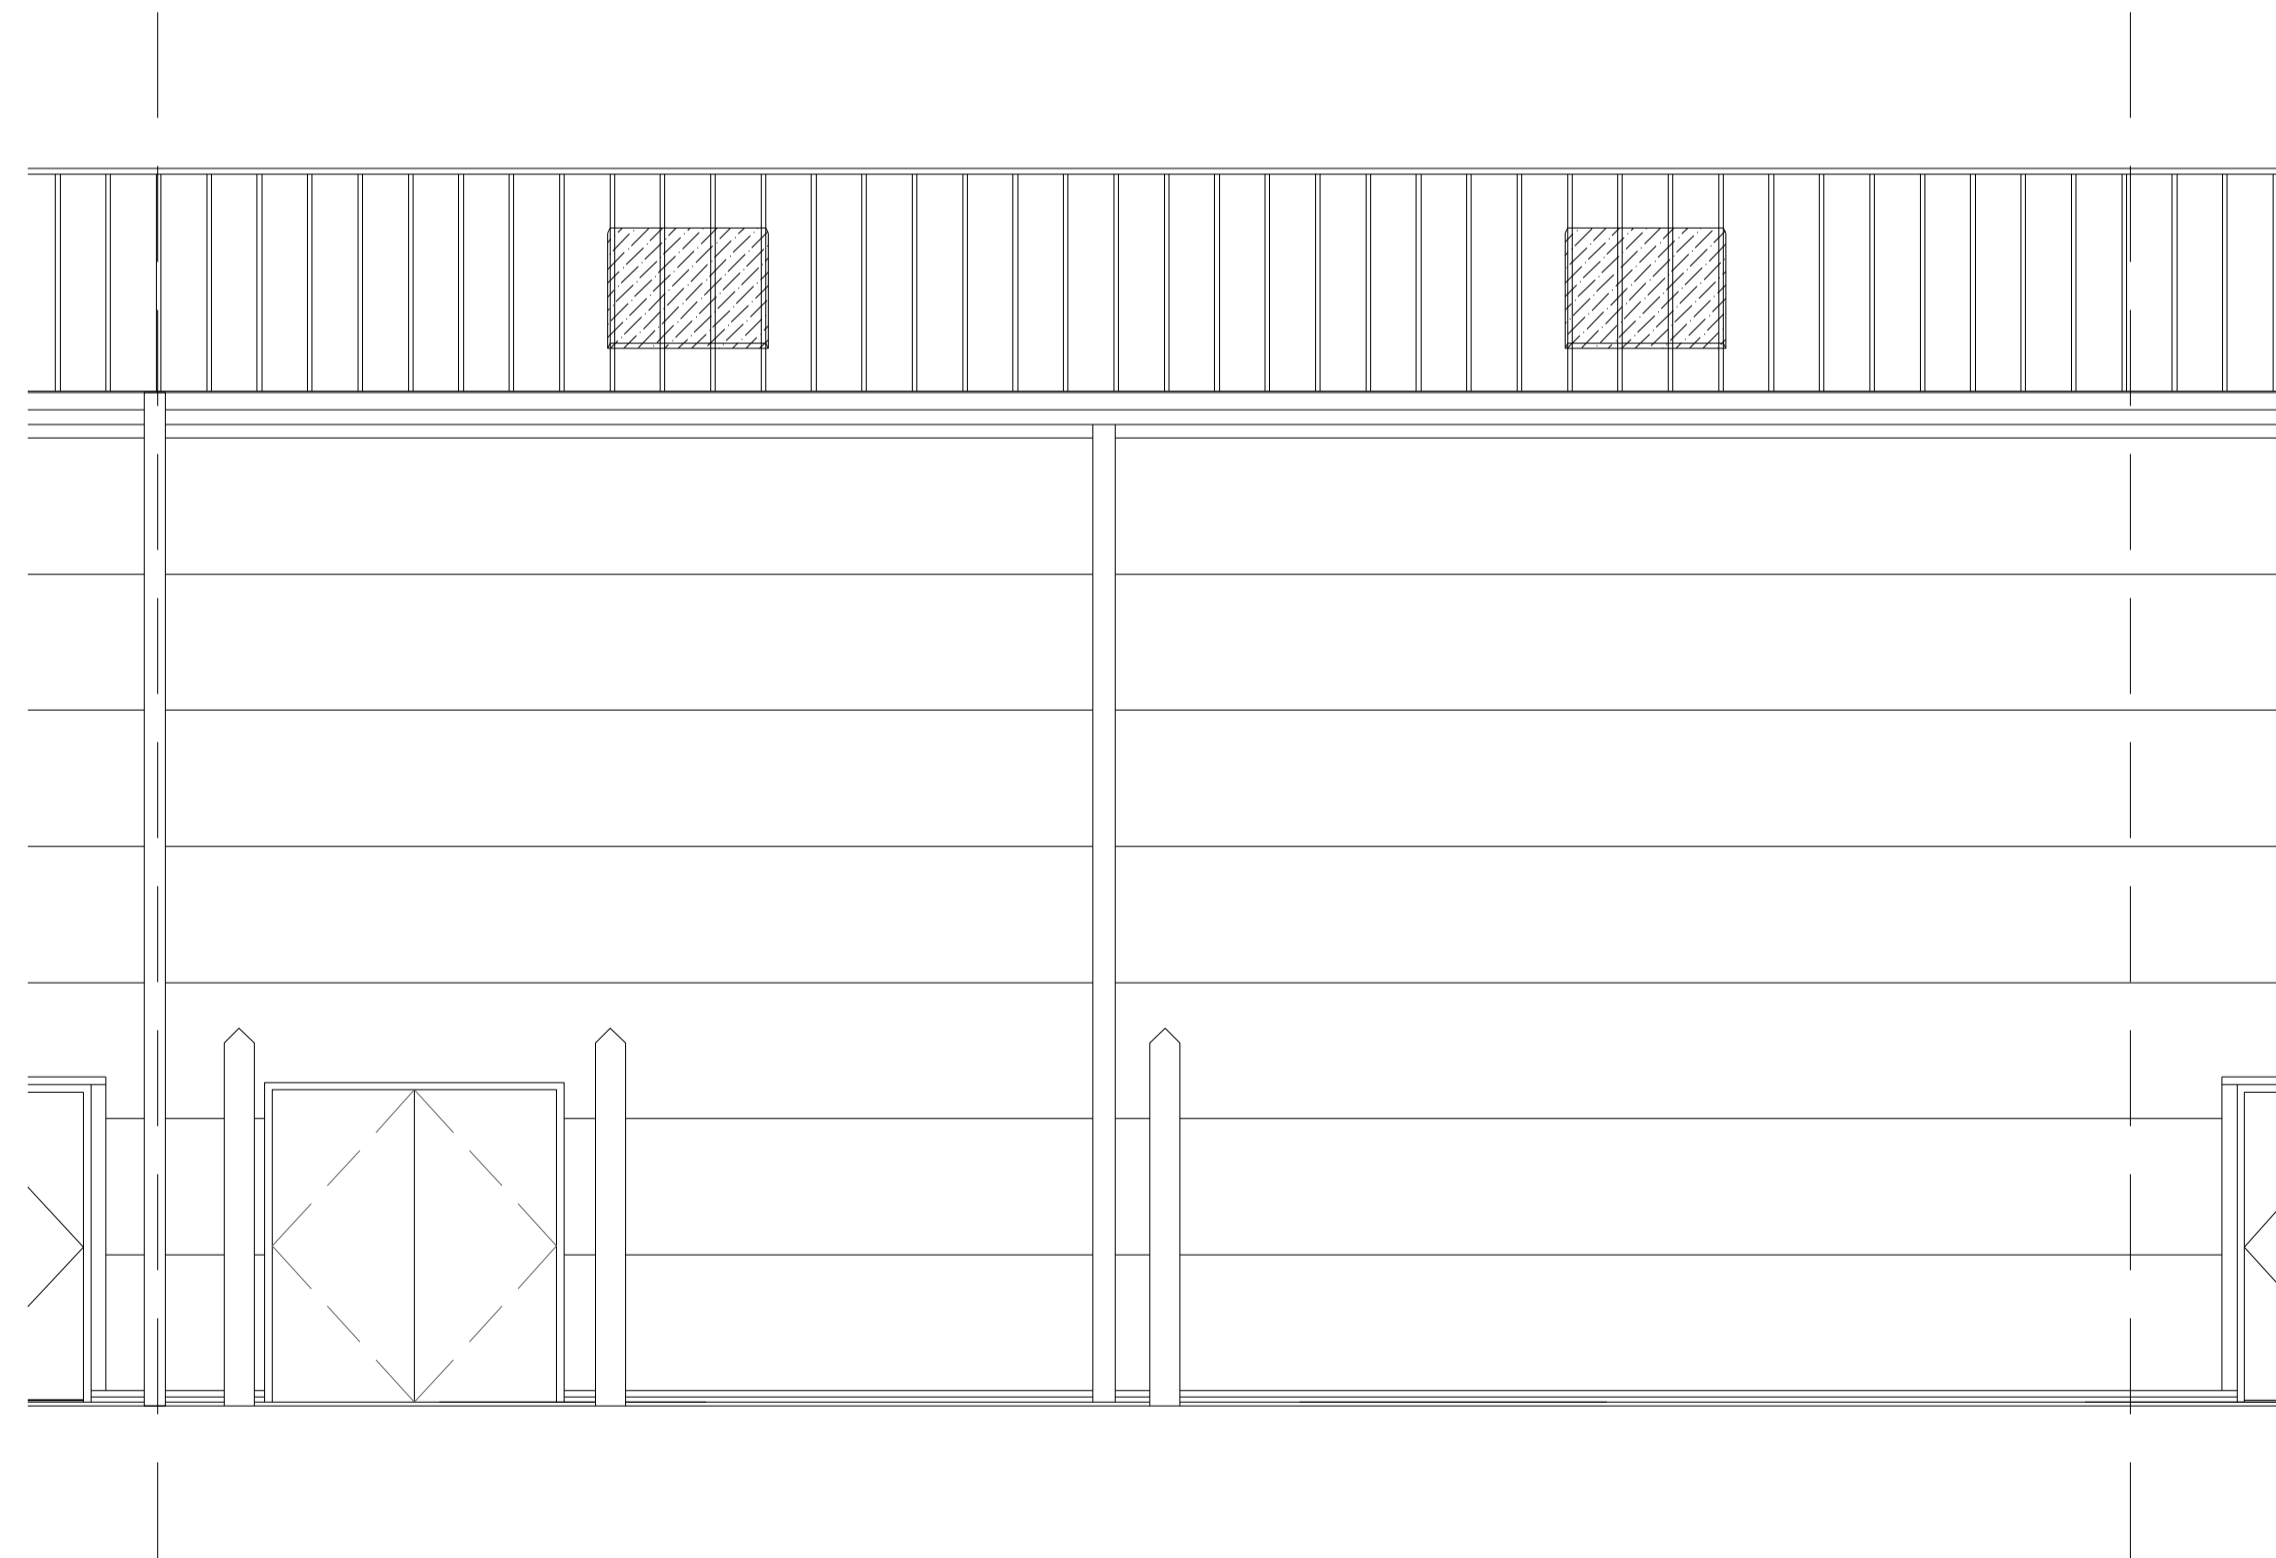

EXISTING BACK ELEVATION
SCALE 1:50

REVISIONS	DATE	INIT
ISSUED FOR PLANNING		
DRAWING PROJECT UNIT G, OLD ROAD, CLACTON ON SEA, CO15 1HX		
DRAWING TITLE EXISTING ELEVATIONS		
CLIENT SCREWFIX DIRECT LIMITED		
DRAWN BY TM	CHECKED BY DFr/CD	SCALE 1:50 @ A1
DATE 11.01.2024		
DRAWING NUMBER 5067-SF_CLACTON-RIL-00-XX-DR-I-0026-EX_ELEV-P3		
SCALE BAR @1:50 0 1m 5m		
Resolution INTERIORS		
<small>REGISTERED IN ENGLAND & WALES NO. 3678965. VAT REGISTRATION NO. 723652246 REGICE (SMITH WAY, LUTON 2000 BUSINESS PARK, KEYL, SOMERSET, BA22 8QR WWW.RESOLUTIONINTERIORS.COM</small>		
<small>COPYRIGHT OF THIS DRAWING IS RESERVED BY RESOLUTION INTERIORS LIMITED. THE DRAWING IS ISSUED ON THE CONDITION THAT IT IS NOT COPIED, REPRODUCED OR DISCLOSED TO A THIRD PARTY WITHOUT CONSENT</small>		