




Existing Front Elevation

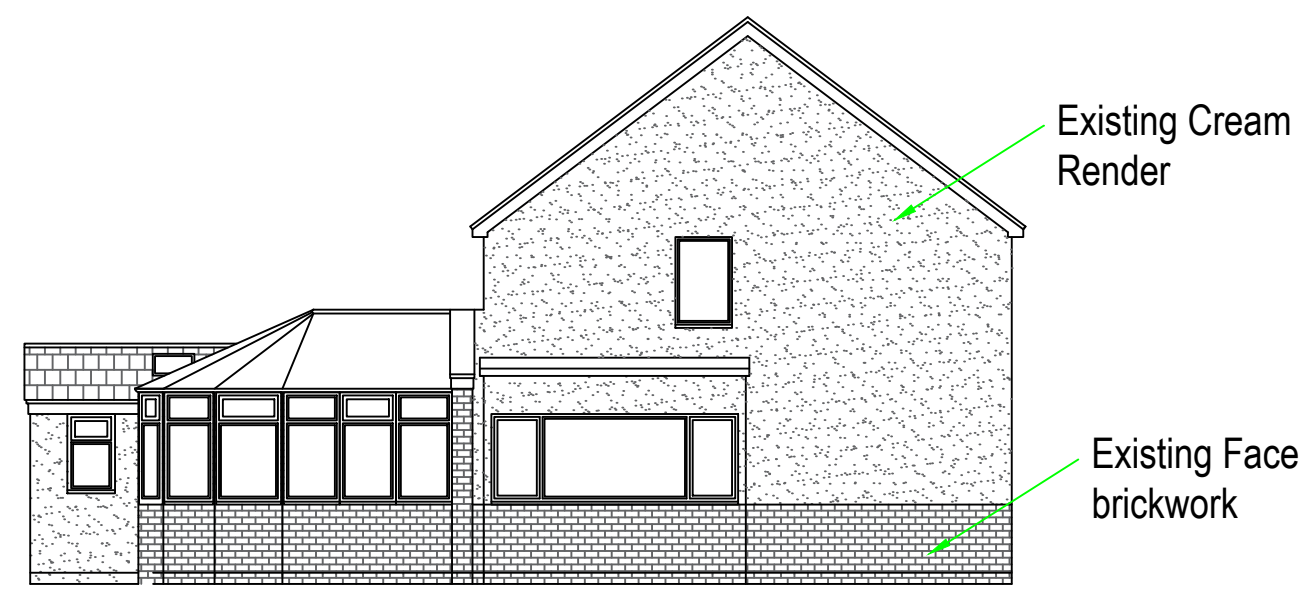


Existing Side Elevation

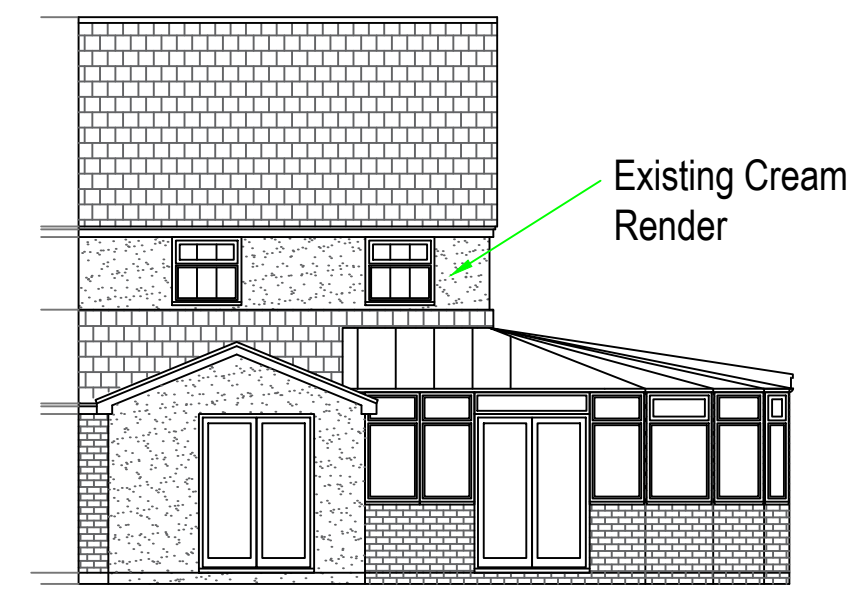


Existing Rear Elevation

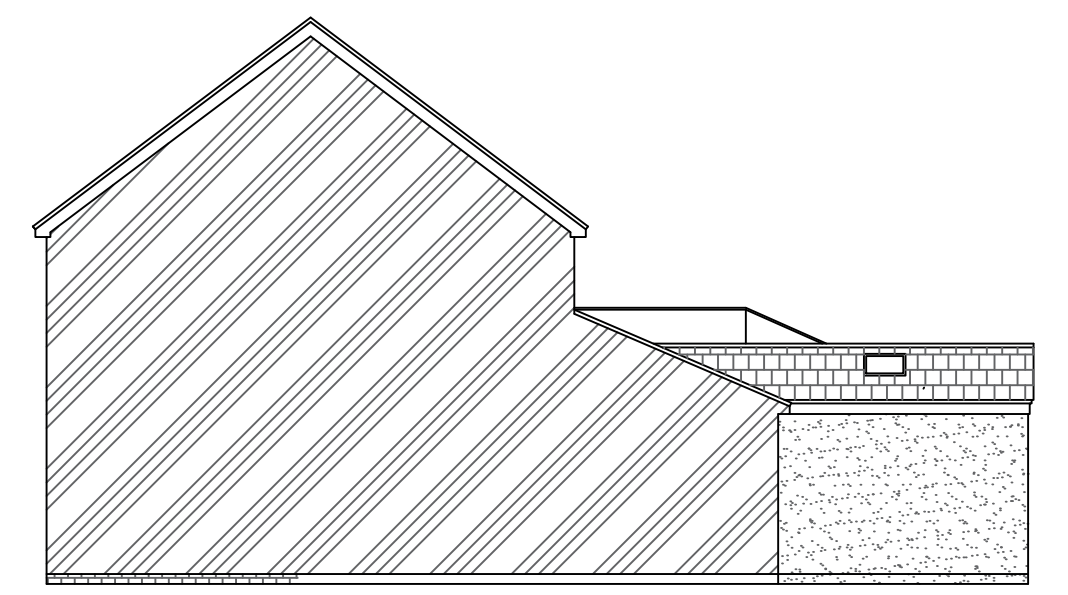

Existing Side Elevation

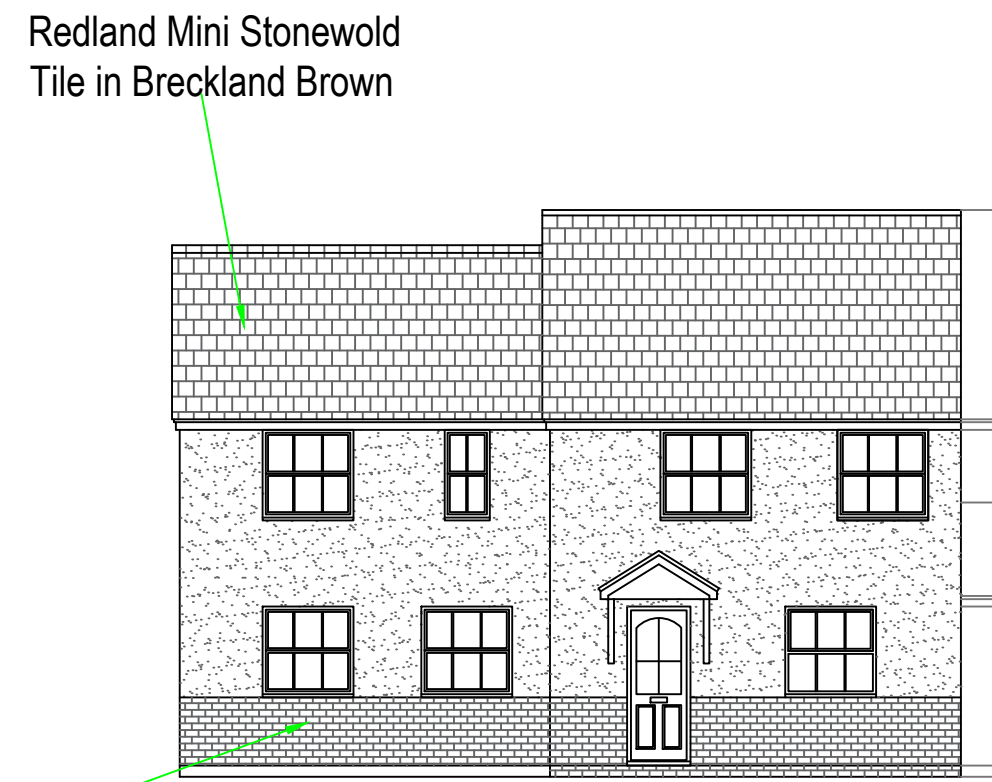


Proposed Front Elevation

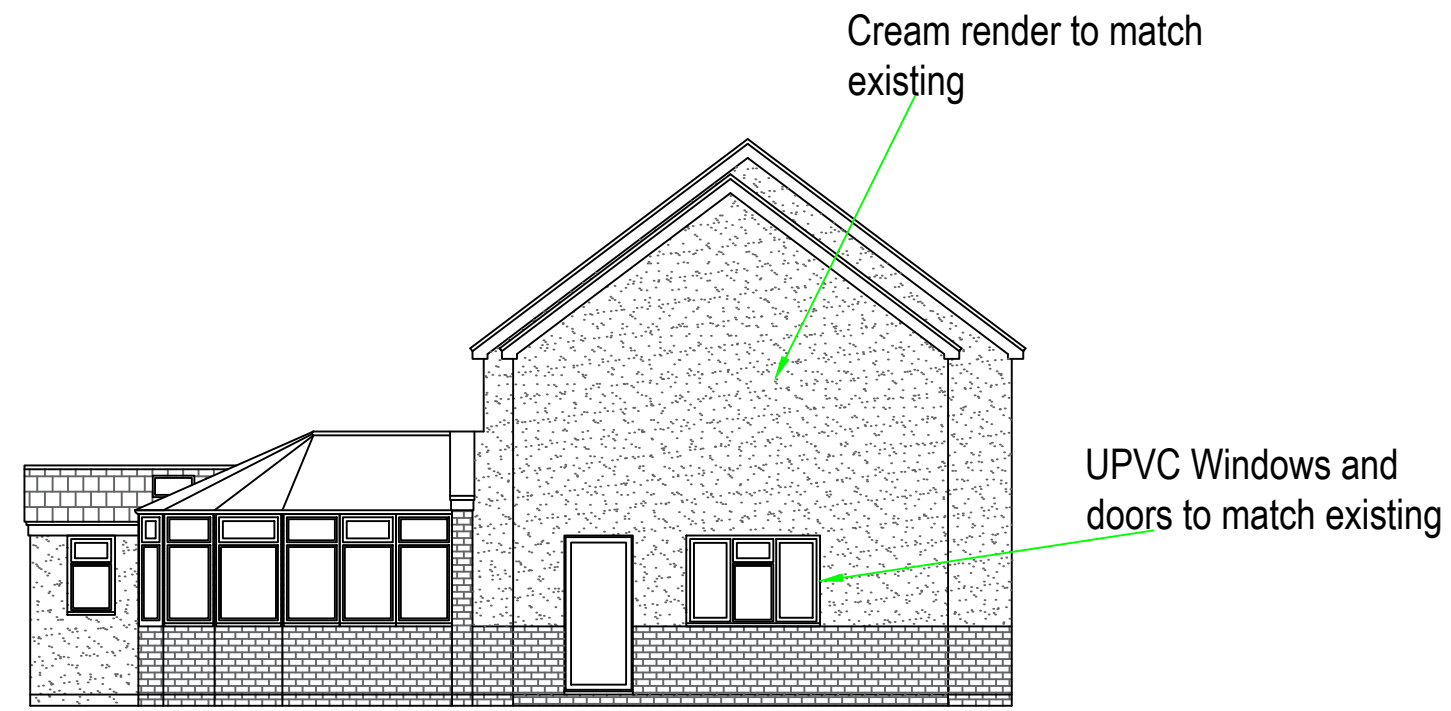

Proposed Side Elevation






Proposed Rear Elevation

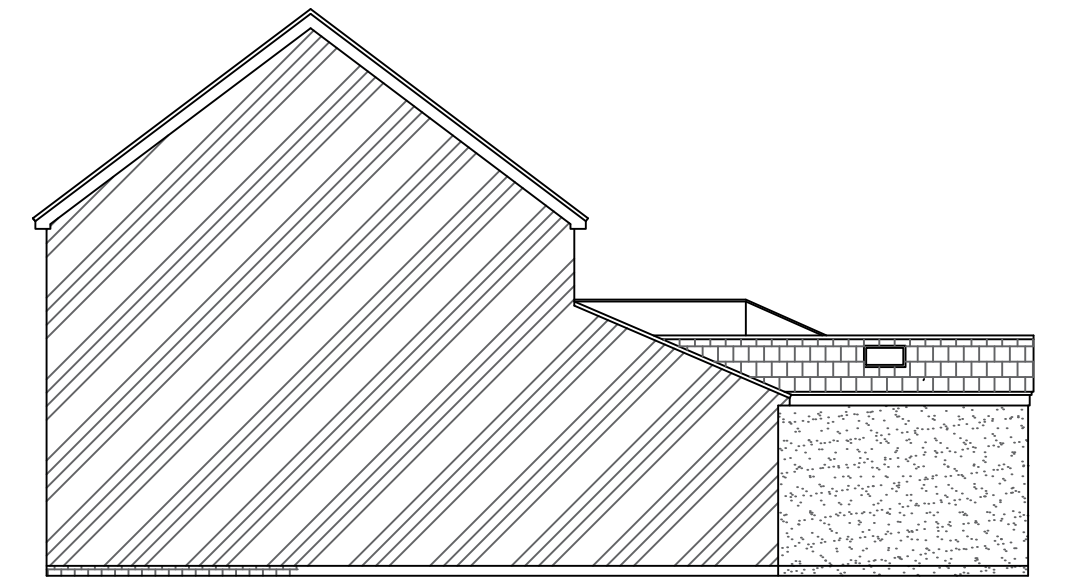

Proposed Side Elevation

Face brickwork to match existing

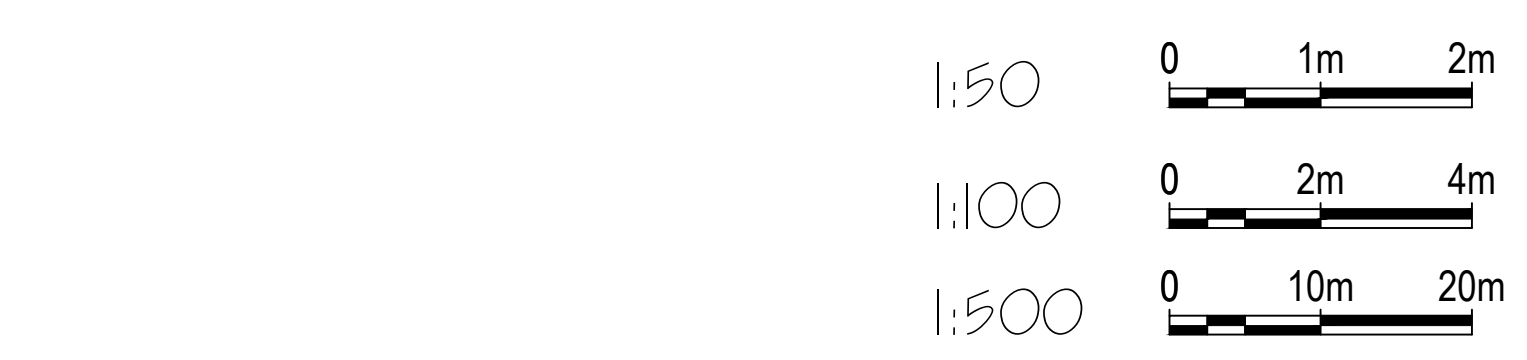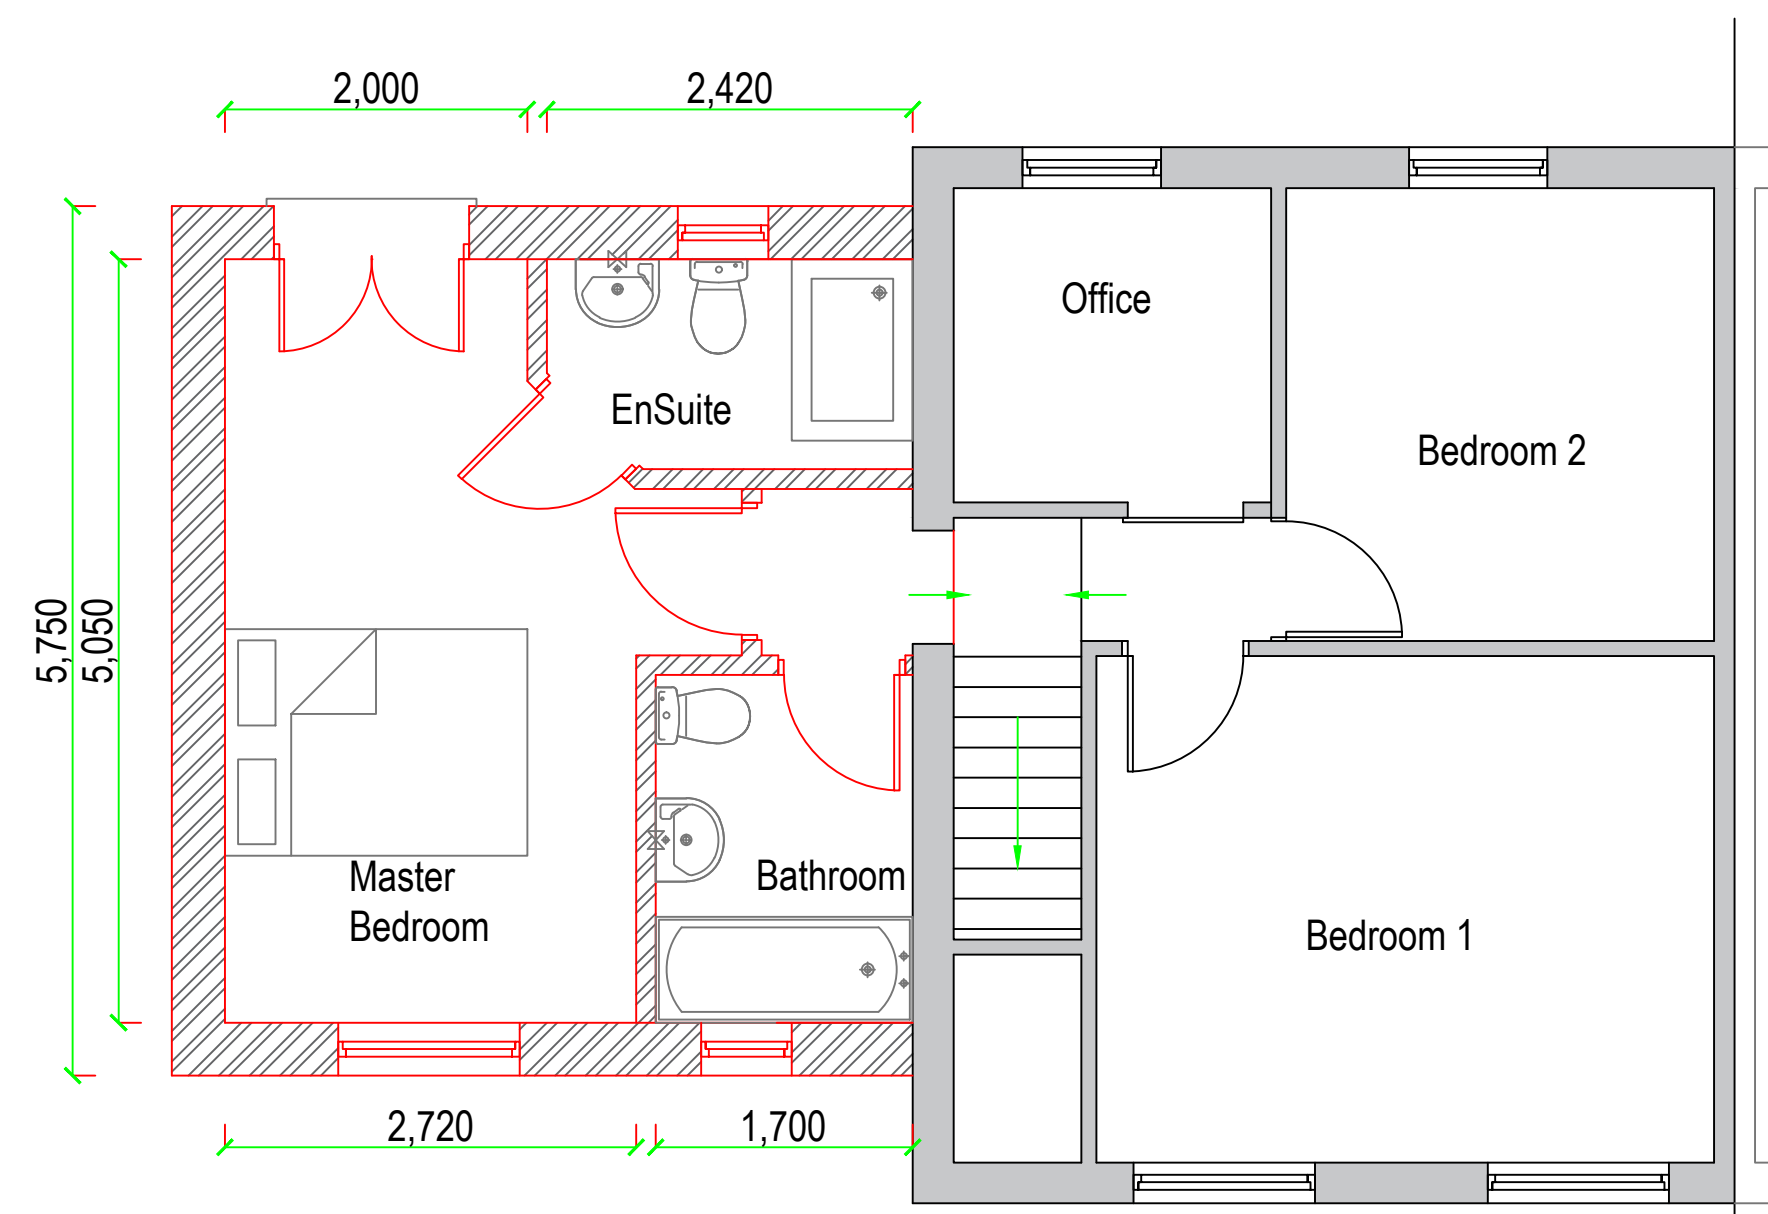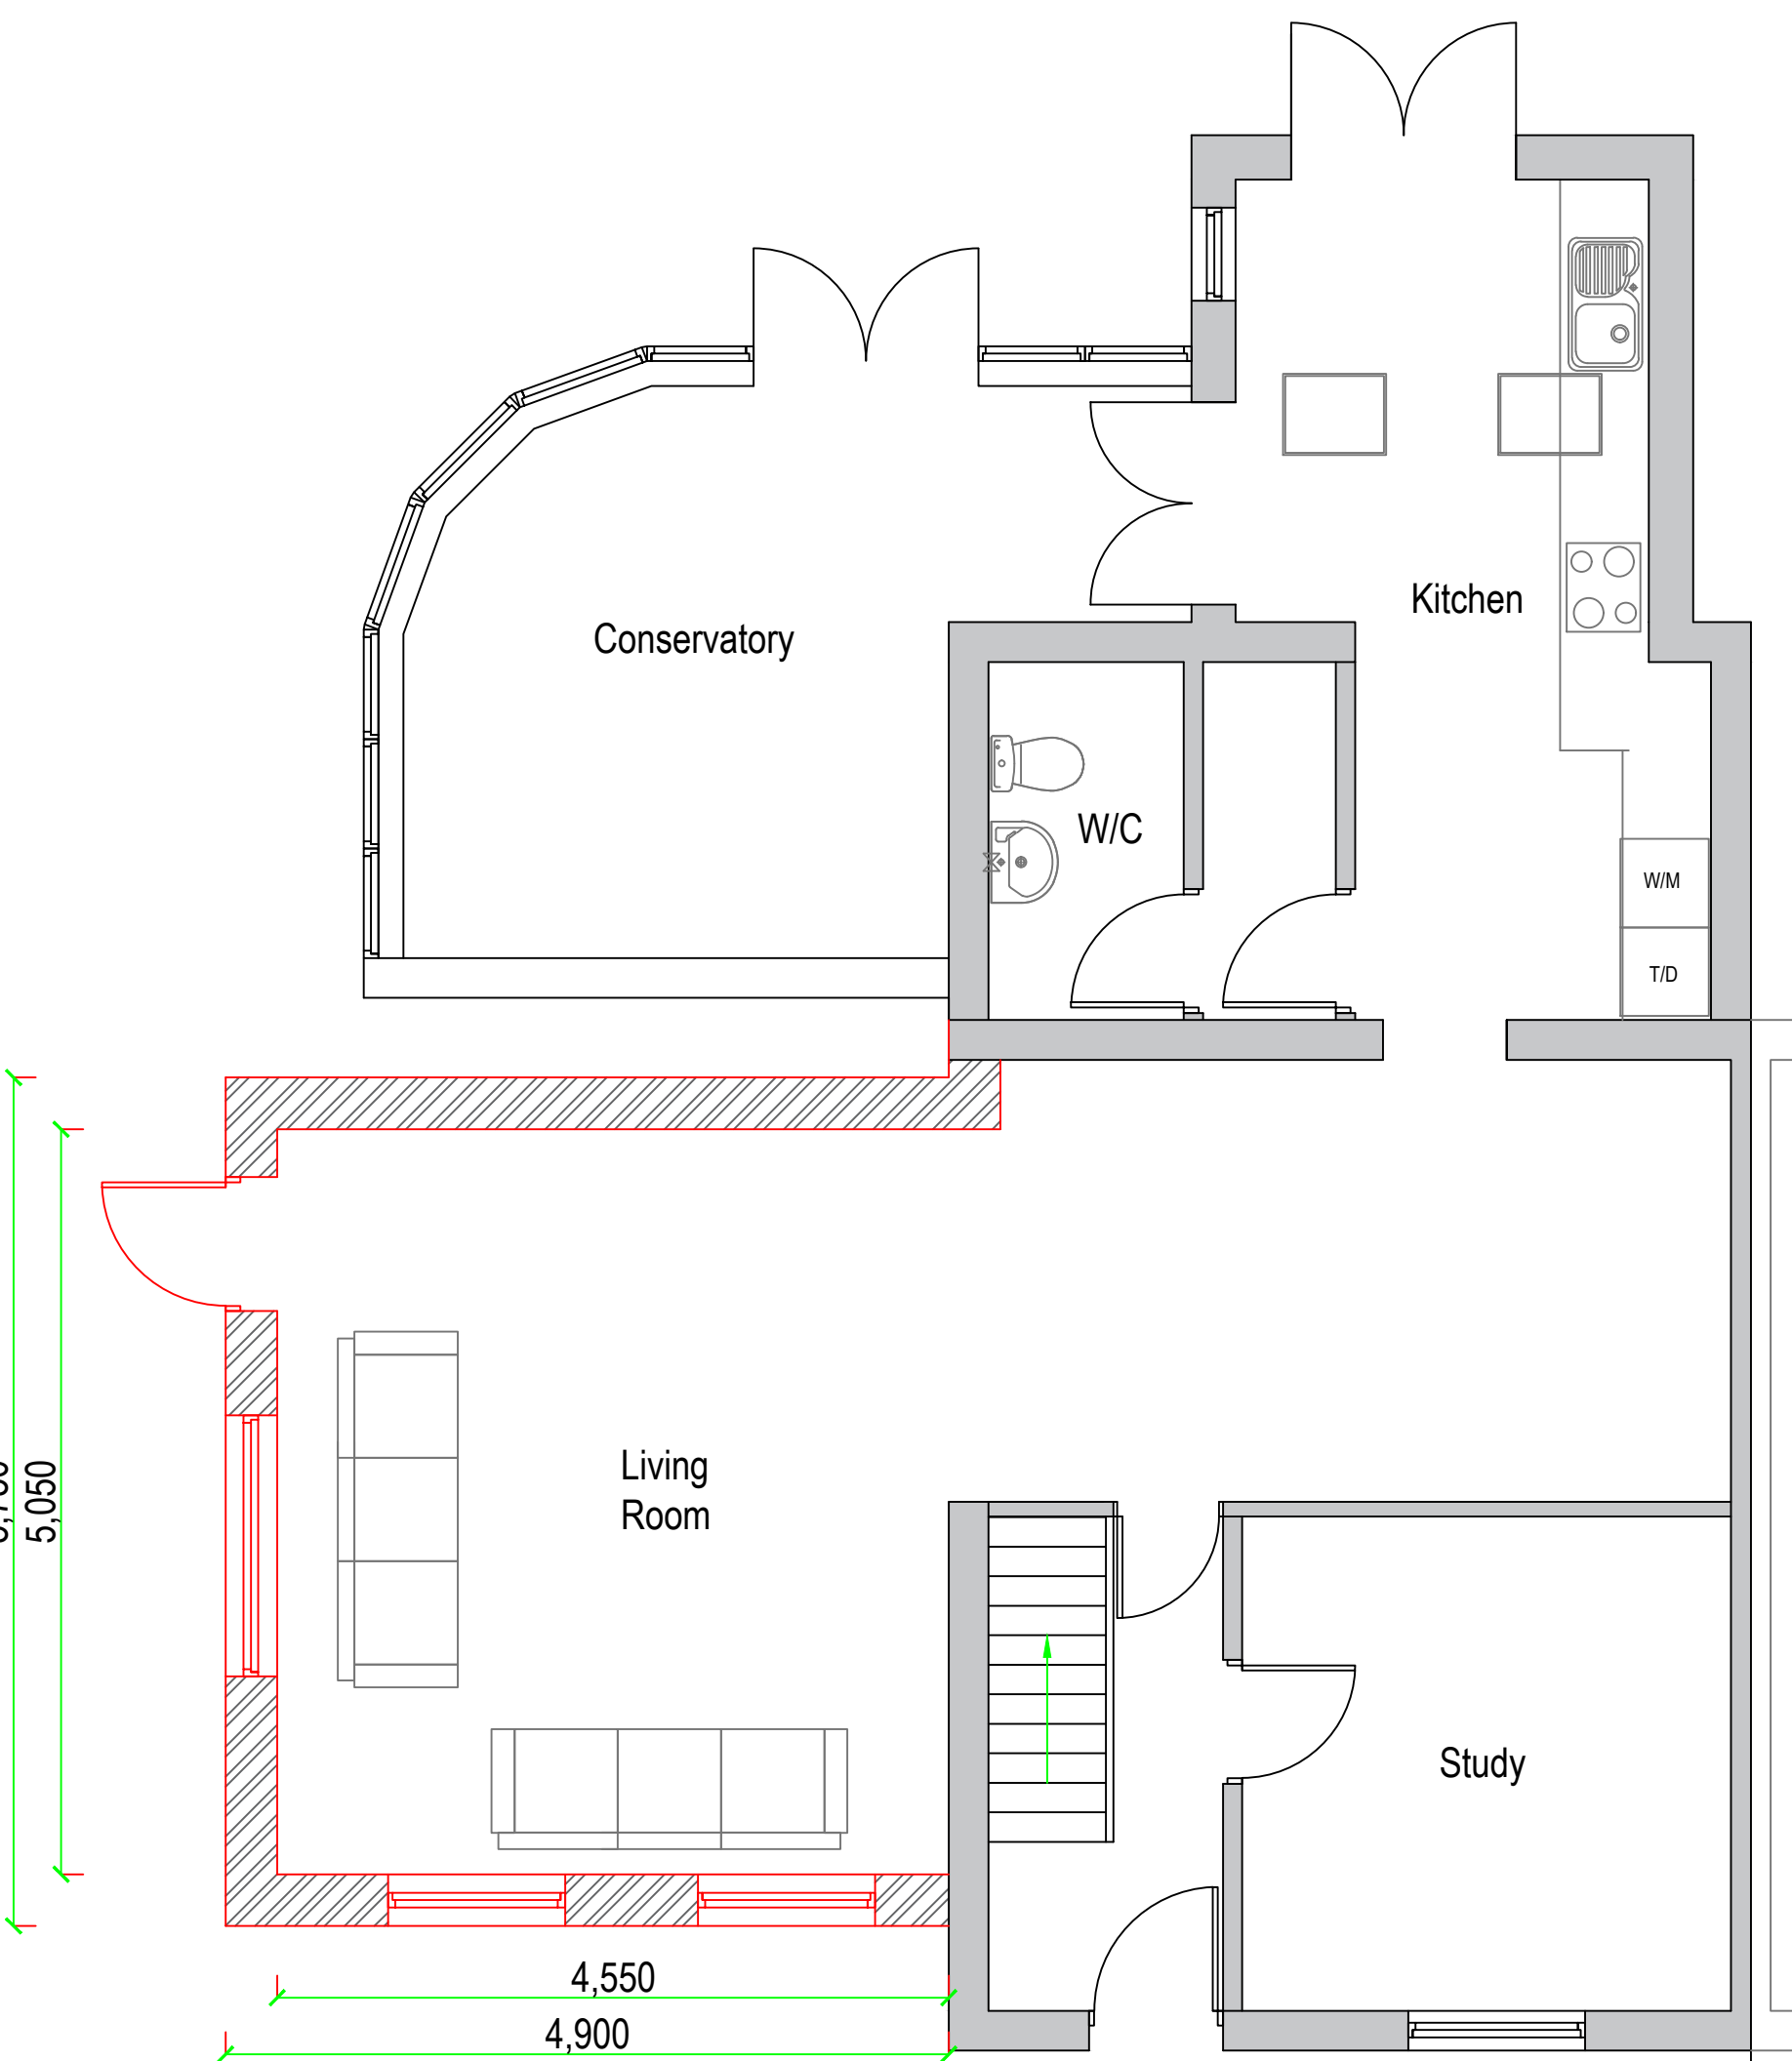

<small>COPYRIGHT: This drawing is copyright and must not be reproduced without written consent. All Measurements to be checked on-site. Do not scale from this drawing.</small>	4 Jubilee Cottages, Rectory Road, Little Bentley, CO7 8SN.	Proposed Elevations And Layouts. Block Plan.
	Paper Size: A1 SCALE: 1:50, 1:100 DATE: 15/01/2024 PROJECT NO: 2269 DWG. NO: P01b	DRAWN BY: Molly Brown CHECKED BY: Andy Cameron
Wright Ruffell Cameron Architectural Design Service Beaver House Plough Road Centre Great Bentley Essex CO7 8LG Tel: 01206 250601 Fax: 01206 251443 e-mail: andy@wrcads.co.uk Web Site: wrcads.co.uk		