




Existing Front Elevation

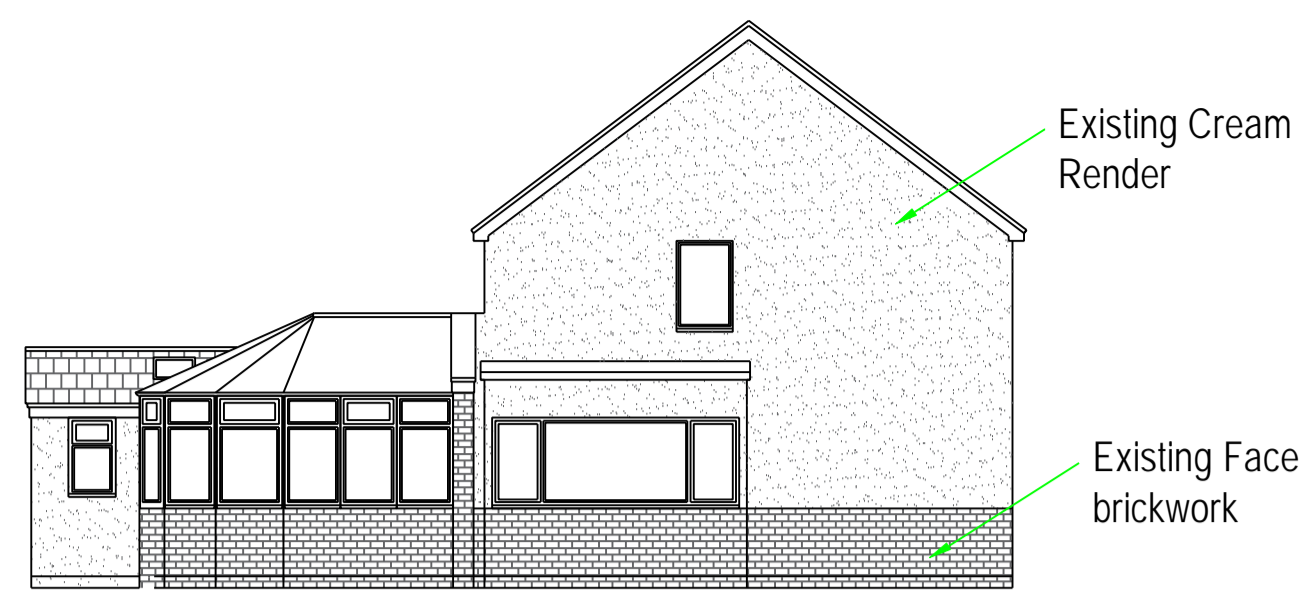


Existing Side Elevation

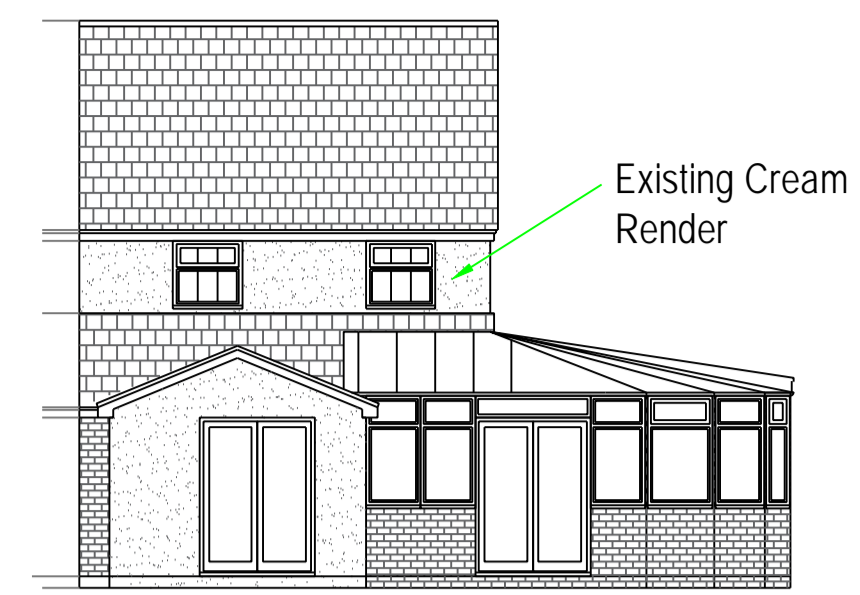

Existing Rear Elevation

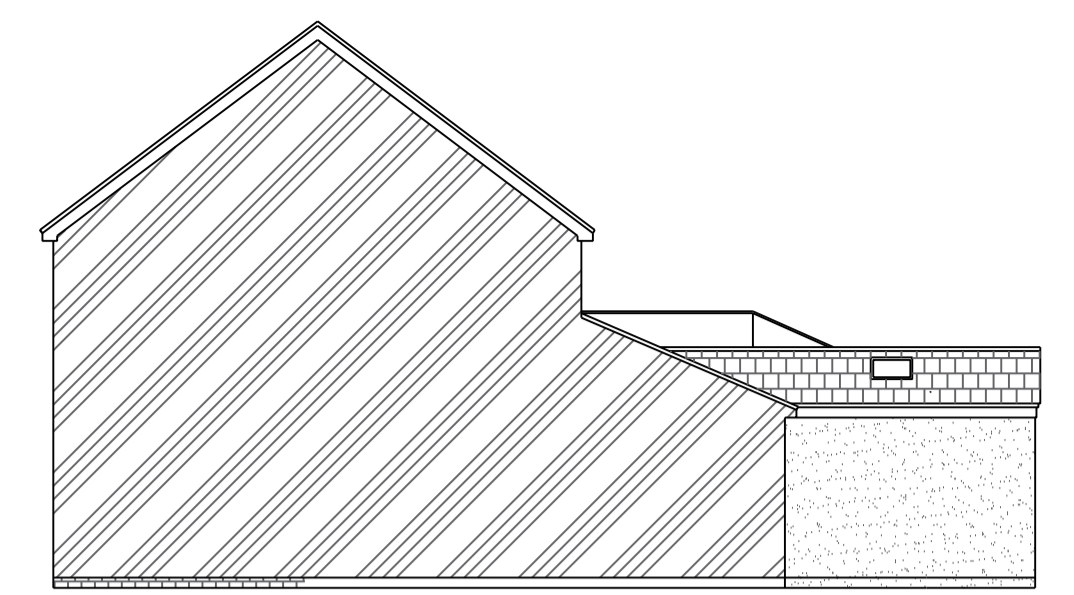


Existing Side Elevation

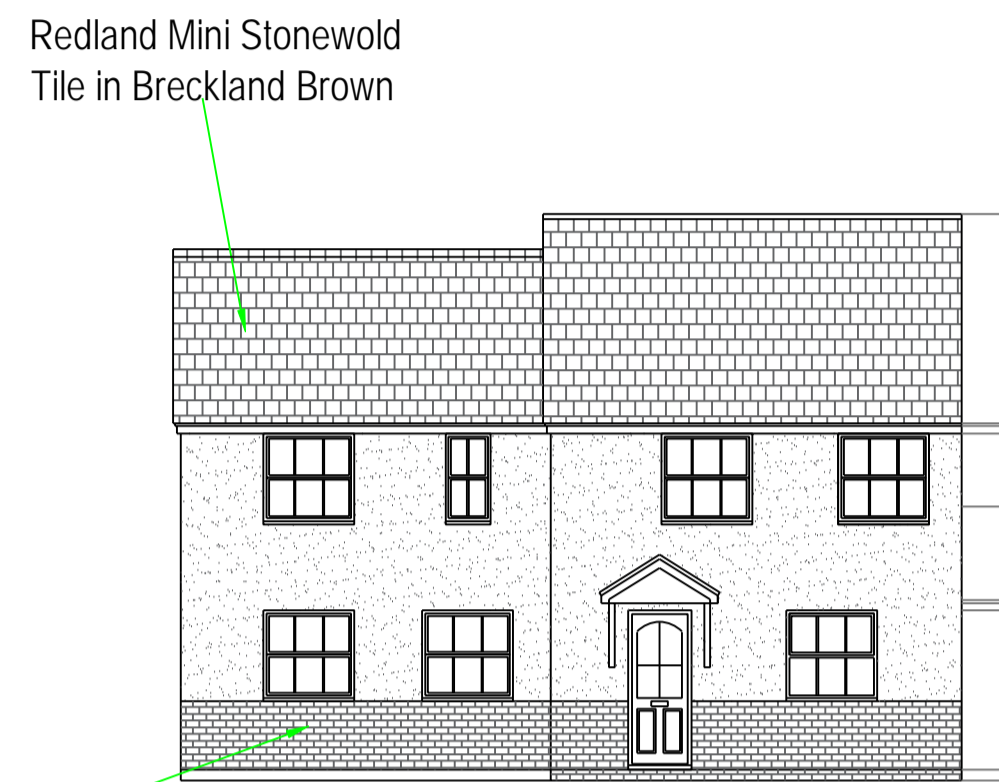

Proposed Front Elevation


Face brickwork to match existing

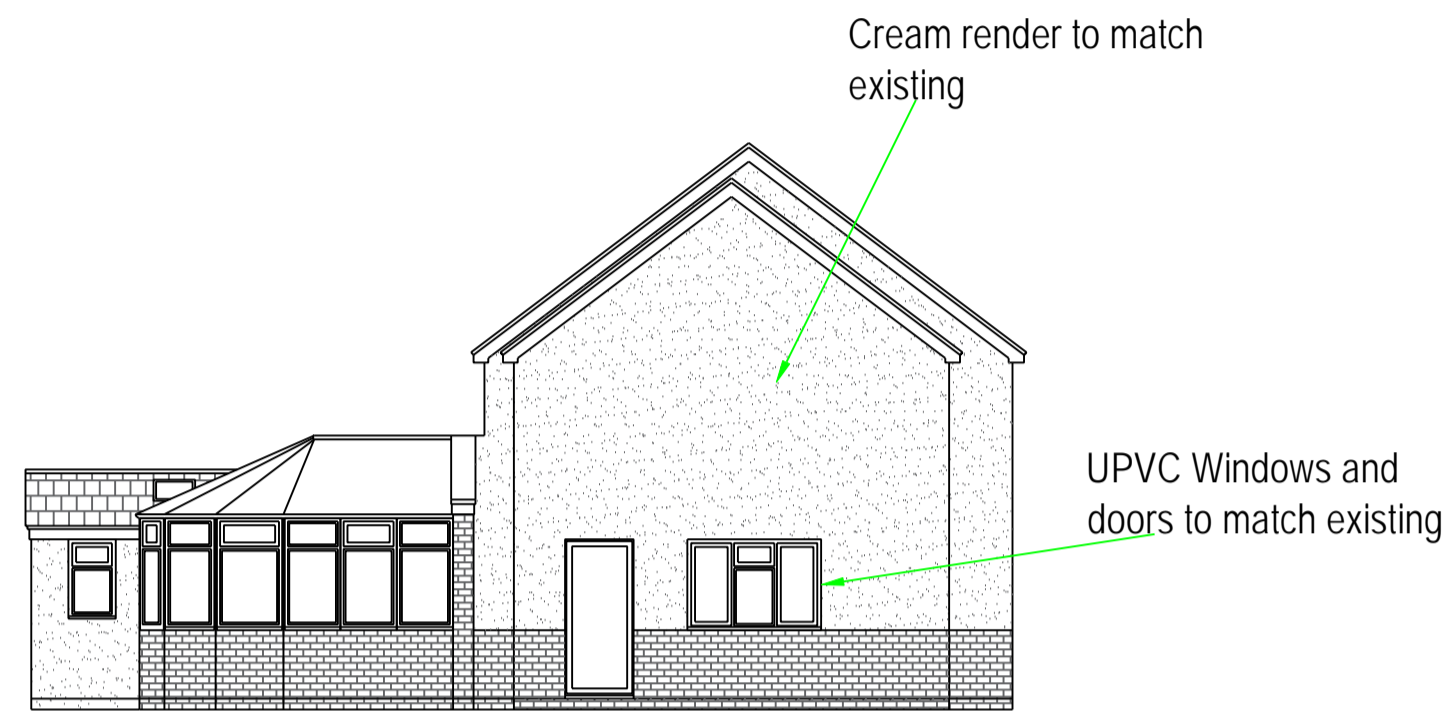





Proposed Side Elevation



Proposed Rear Elevation

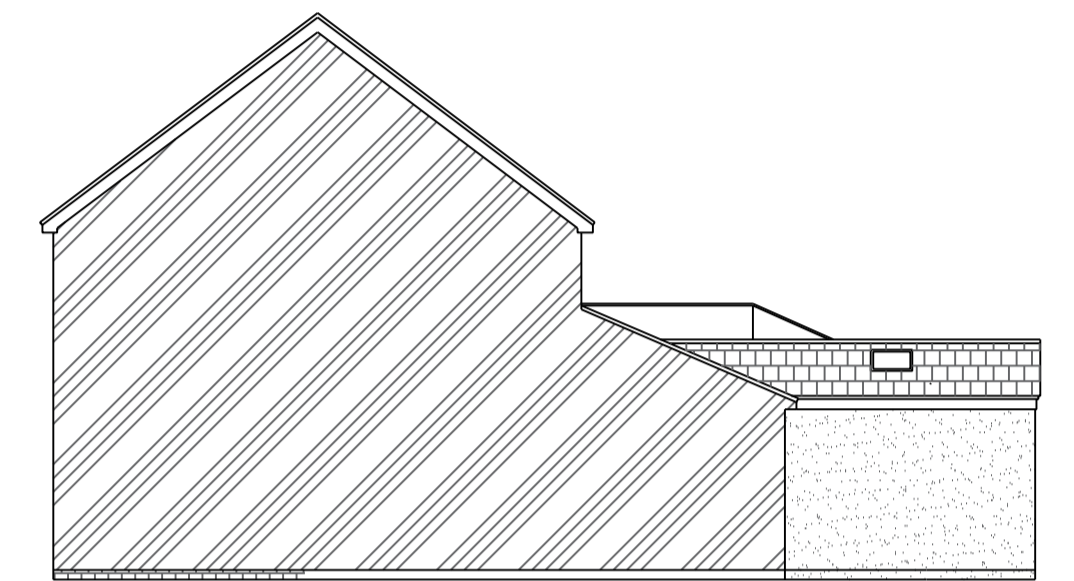

Proposed Side Elevation

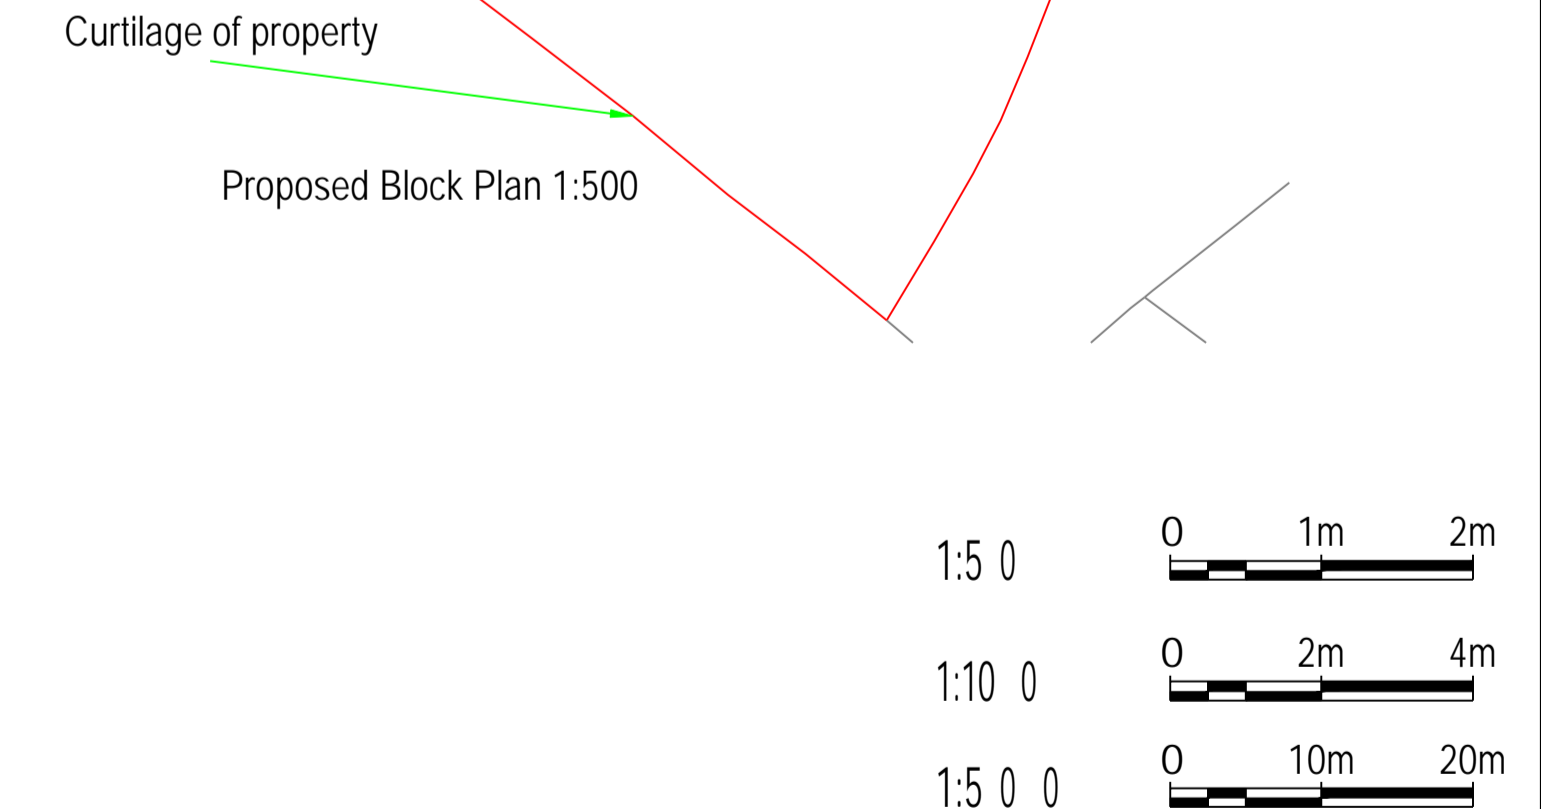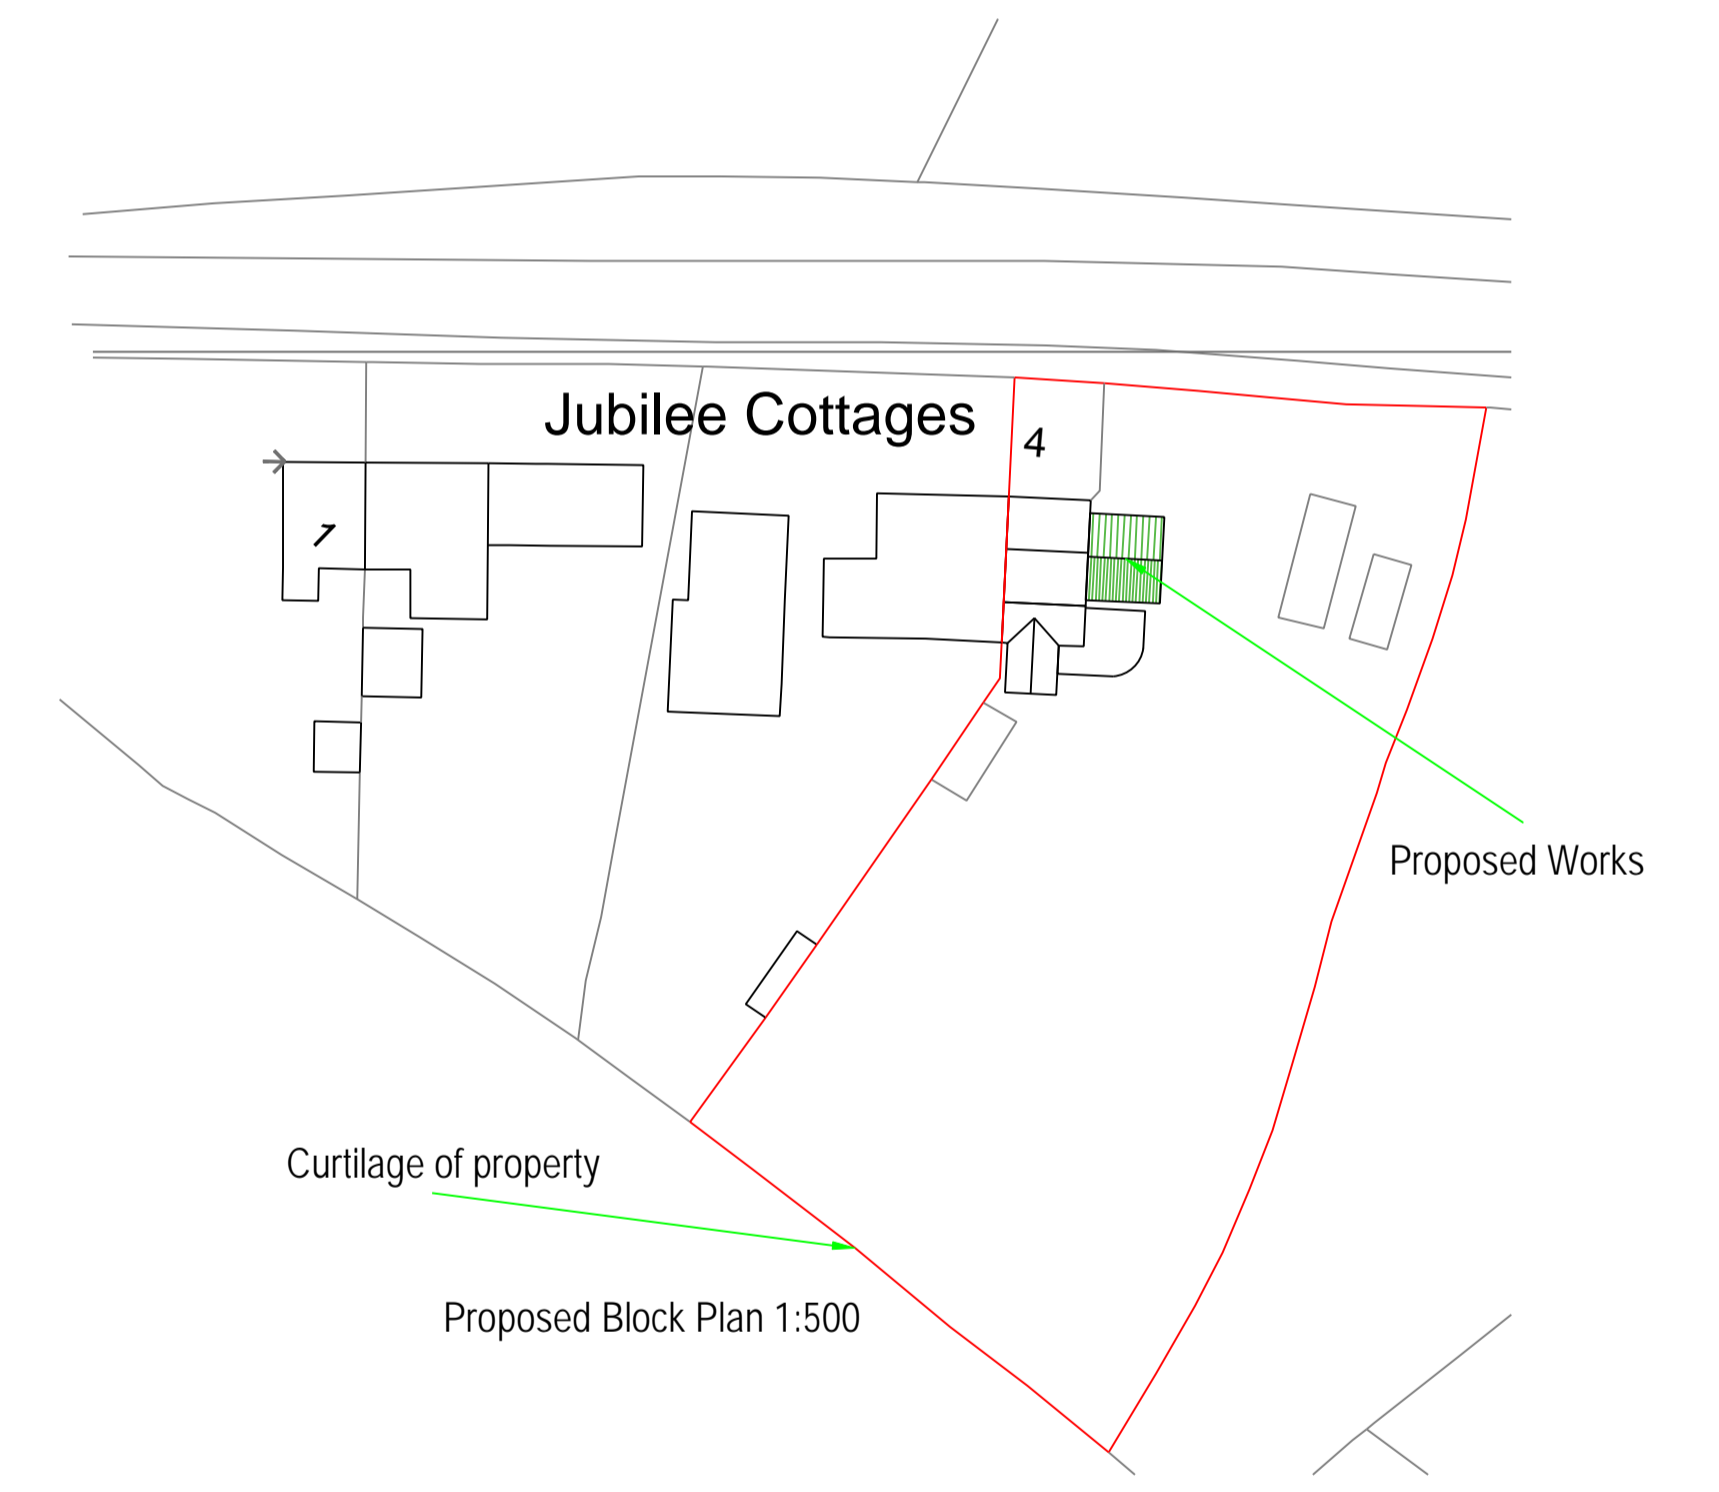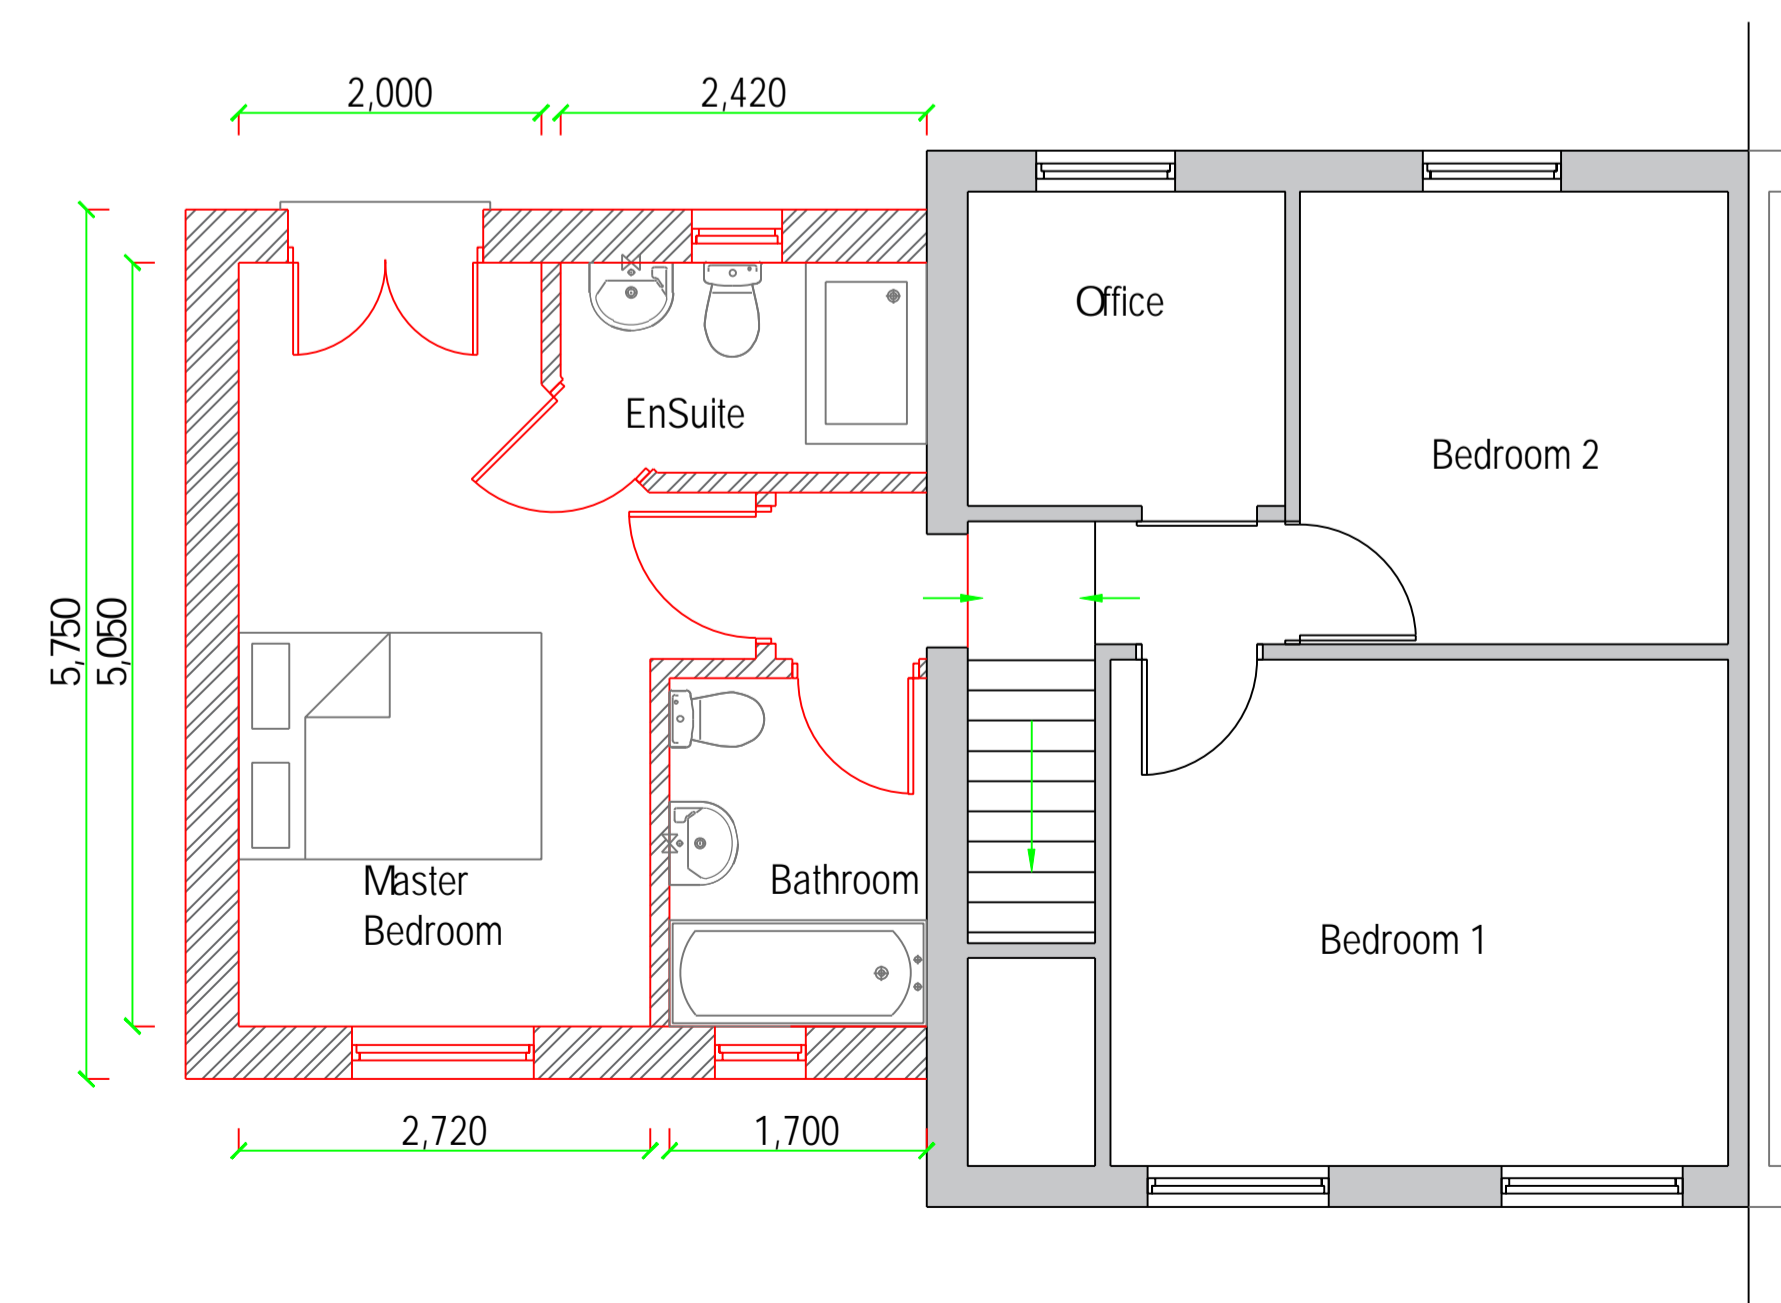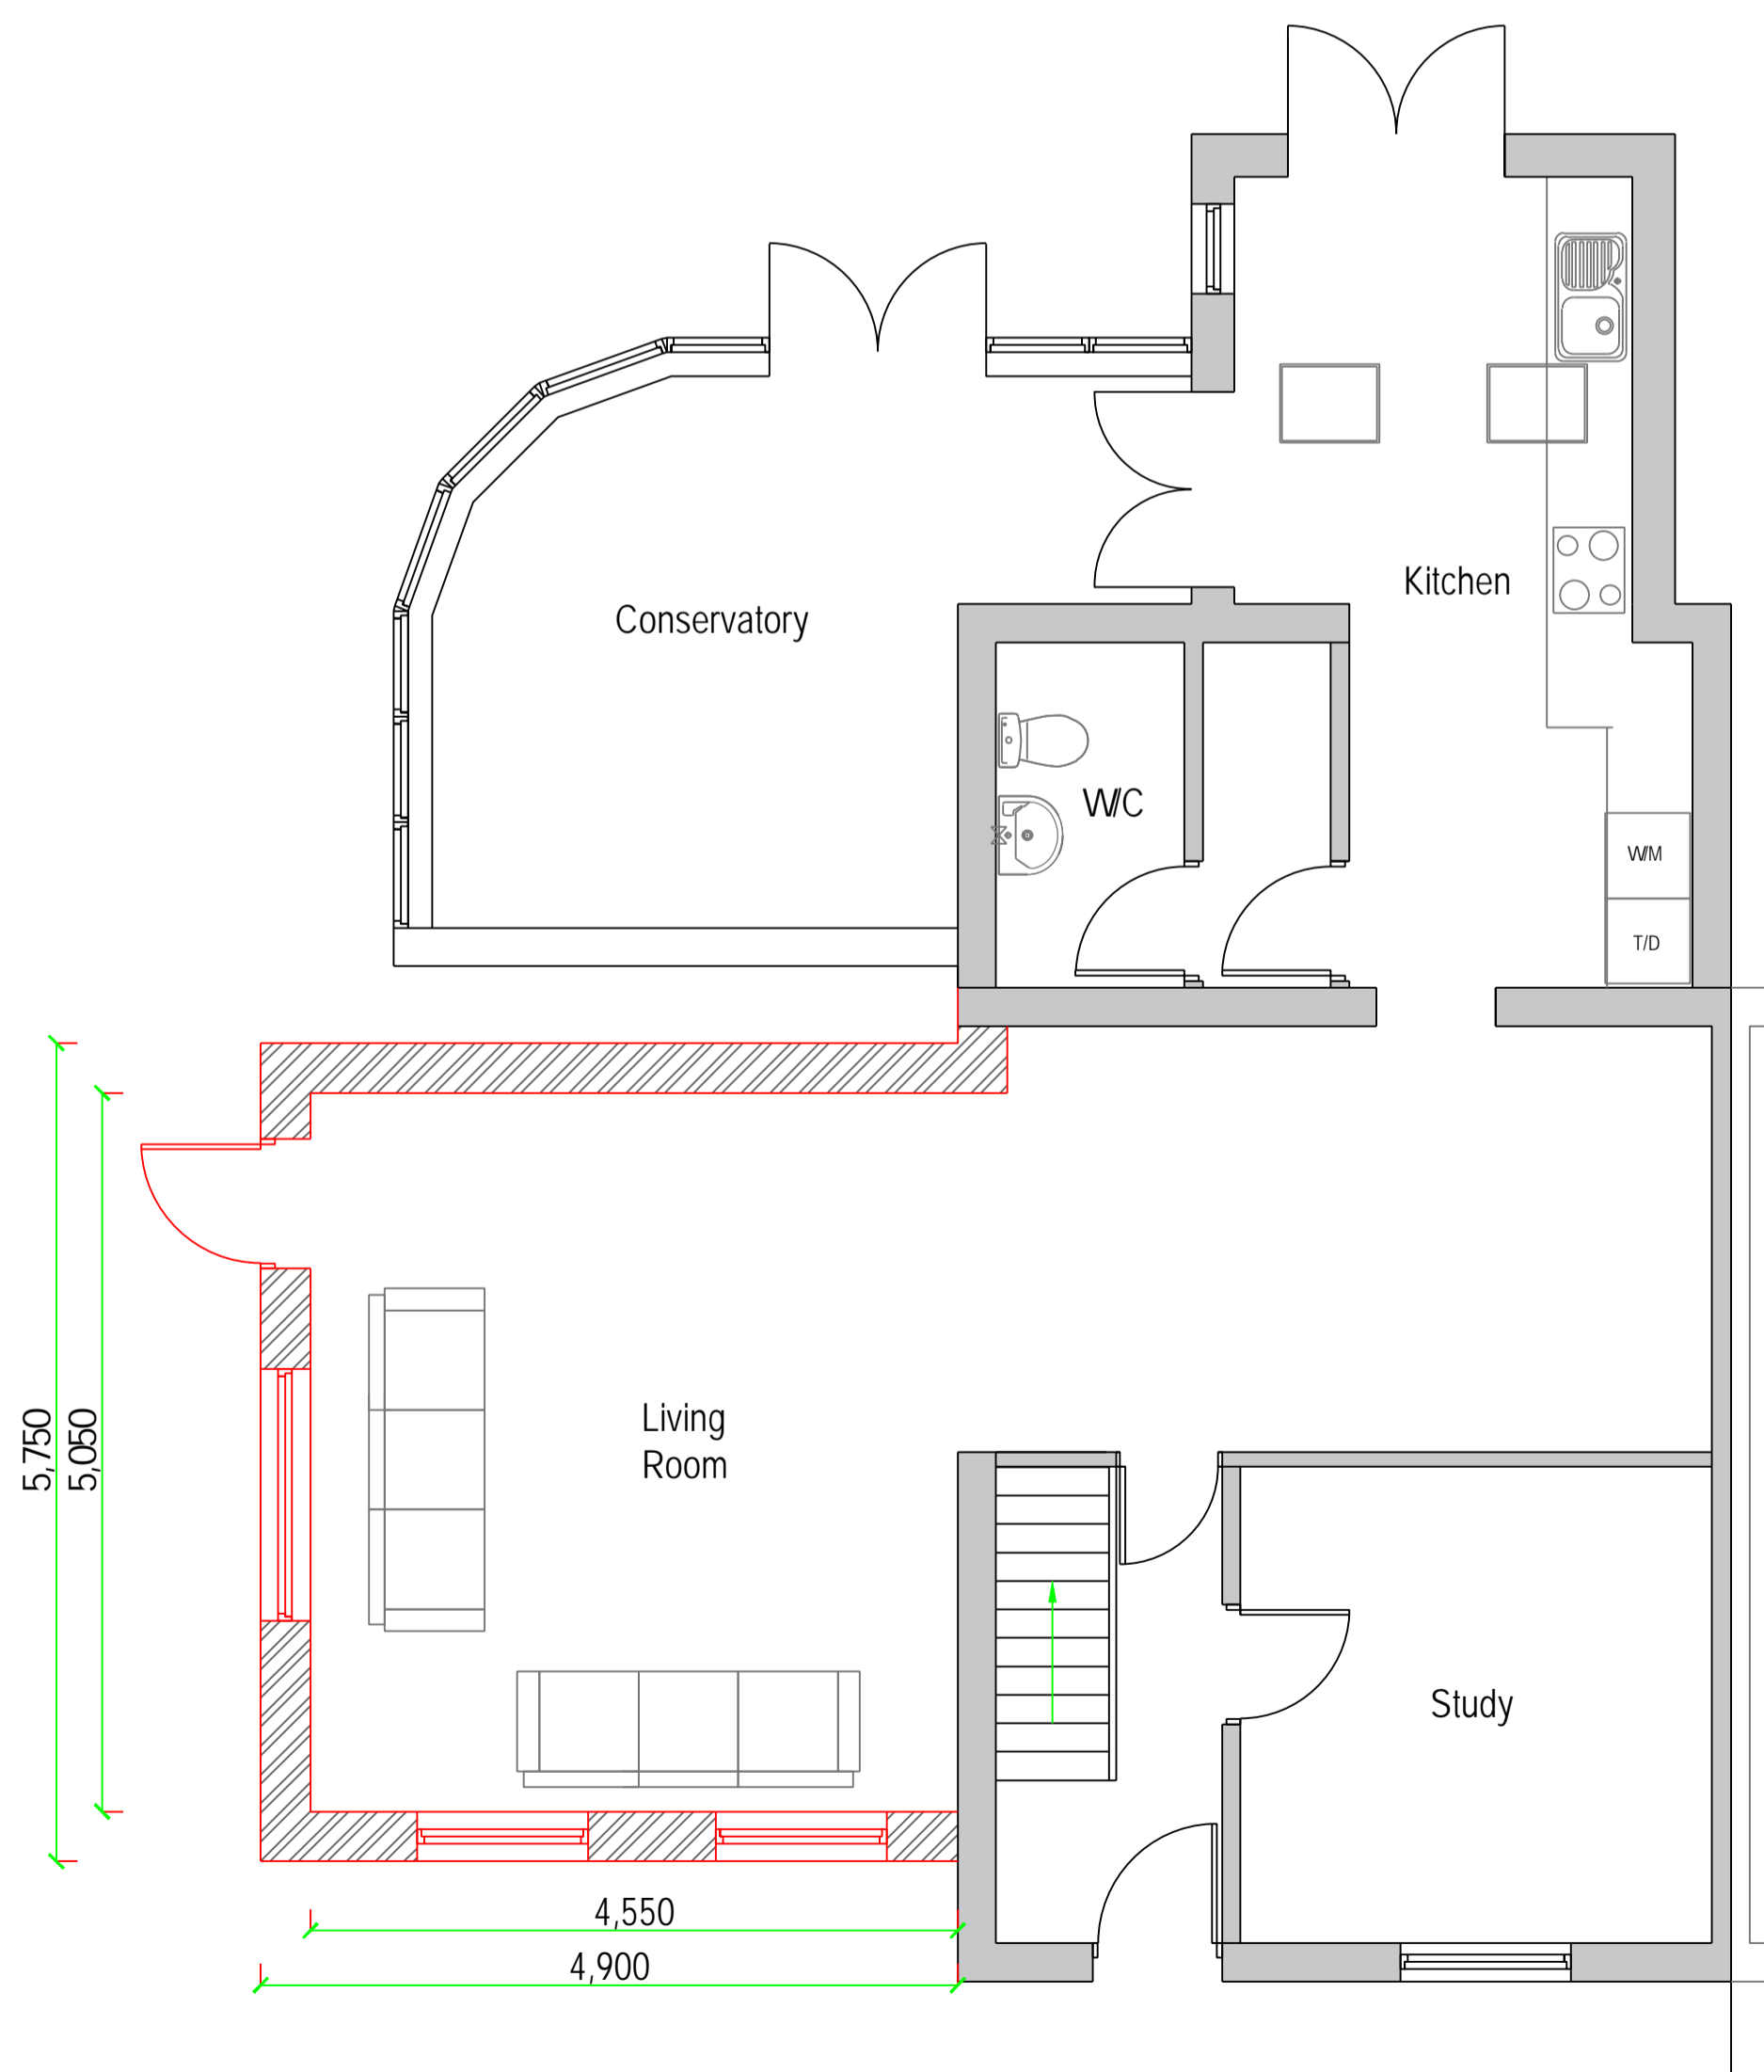

<p>REV</p> <p>Beaver House Plough Road Centre Great Bentley Essex CO7 8LG</p> <p>Tel: [REDACTED] Fax: [REDACTED] e-mail: [REDACTED] Web Site: wrcads.co.uk</p>	<p>4 Jubilee Cottages, Rectory Road, Little Bentley, CO7 8SN.</p>	<p>Proposed Elevations And Layouts.</p> <p>Block Plan.</p>	<p>Paper Size: A1 SCALE: 1:50, 1:100 DATE: 15/01/2024 PROJECT NO: 2269 DWG. NO: P01</p>	<p>DRAWN BY Molly Brown</p> <p>CHECKED BY Andy Cameron</p>
--	--	---	---	--

COPYRIGHT: This drawing is copyright and must not be reproduced without written consent.
All Measurements to be checked on-site.
Do not scale from this drawing.