




01 WEST ELEVATION  
EXISTING



5 ELSTREE WAY





02 EAST ELEVATION  
EXISTING

 

5 ELSTREE WAY

Date Rev Reason for issue

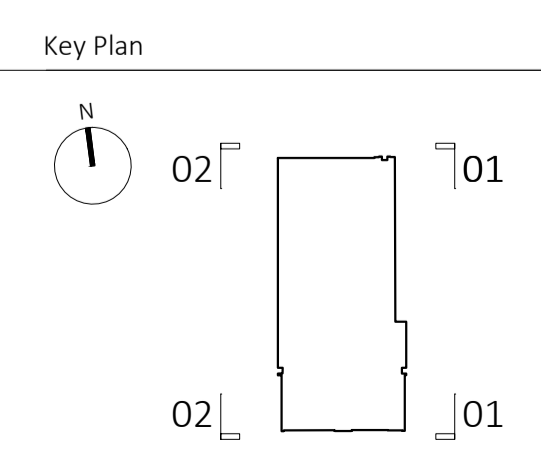 

Disclaimer  
dMFK Architects Ltd take no responsibility for dimensions obtained by scaling from this drawing. If no dimension is shown the recipient must ascertain the dimension specifically from the architect or by site measurement and may not rely on the drawing. Supply of the drawing in digital form is solely for convenience and no reliance may be placed on any data in digital form. All data must be checked against hard copy. This drawing is issued for design intent only and should not be used for construction unless stated.

Copyright: This drawing is the property of dMFK Architects Ltd. No disclosure or copy of it may be made without the written permission of dMFK Architects Ltd

Client  
LB GROUP

Issue  
-

Project  
5 Elstree Way  
Borehamwood, WD6 1SF

Drawing Title  
Existing Drawings  
East & West Elevations (Phase 2)

# dMFK

76 Charlotte Street, London, W1T 4QS  
t: 0207 435 1144 e: info@dmfk.co.uk w: www.dmfk.co.uk

Drawn By	Checked By	Scale @ A1	Scale @ A3
JGS	JdM	1:100	1:200

Project No.	Drawing No.	Revision
dMFK	2317	A21