



01 NORTH ELEVATION  
PROPOSED

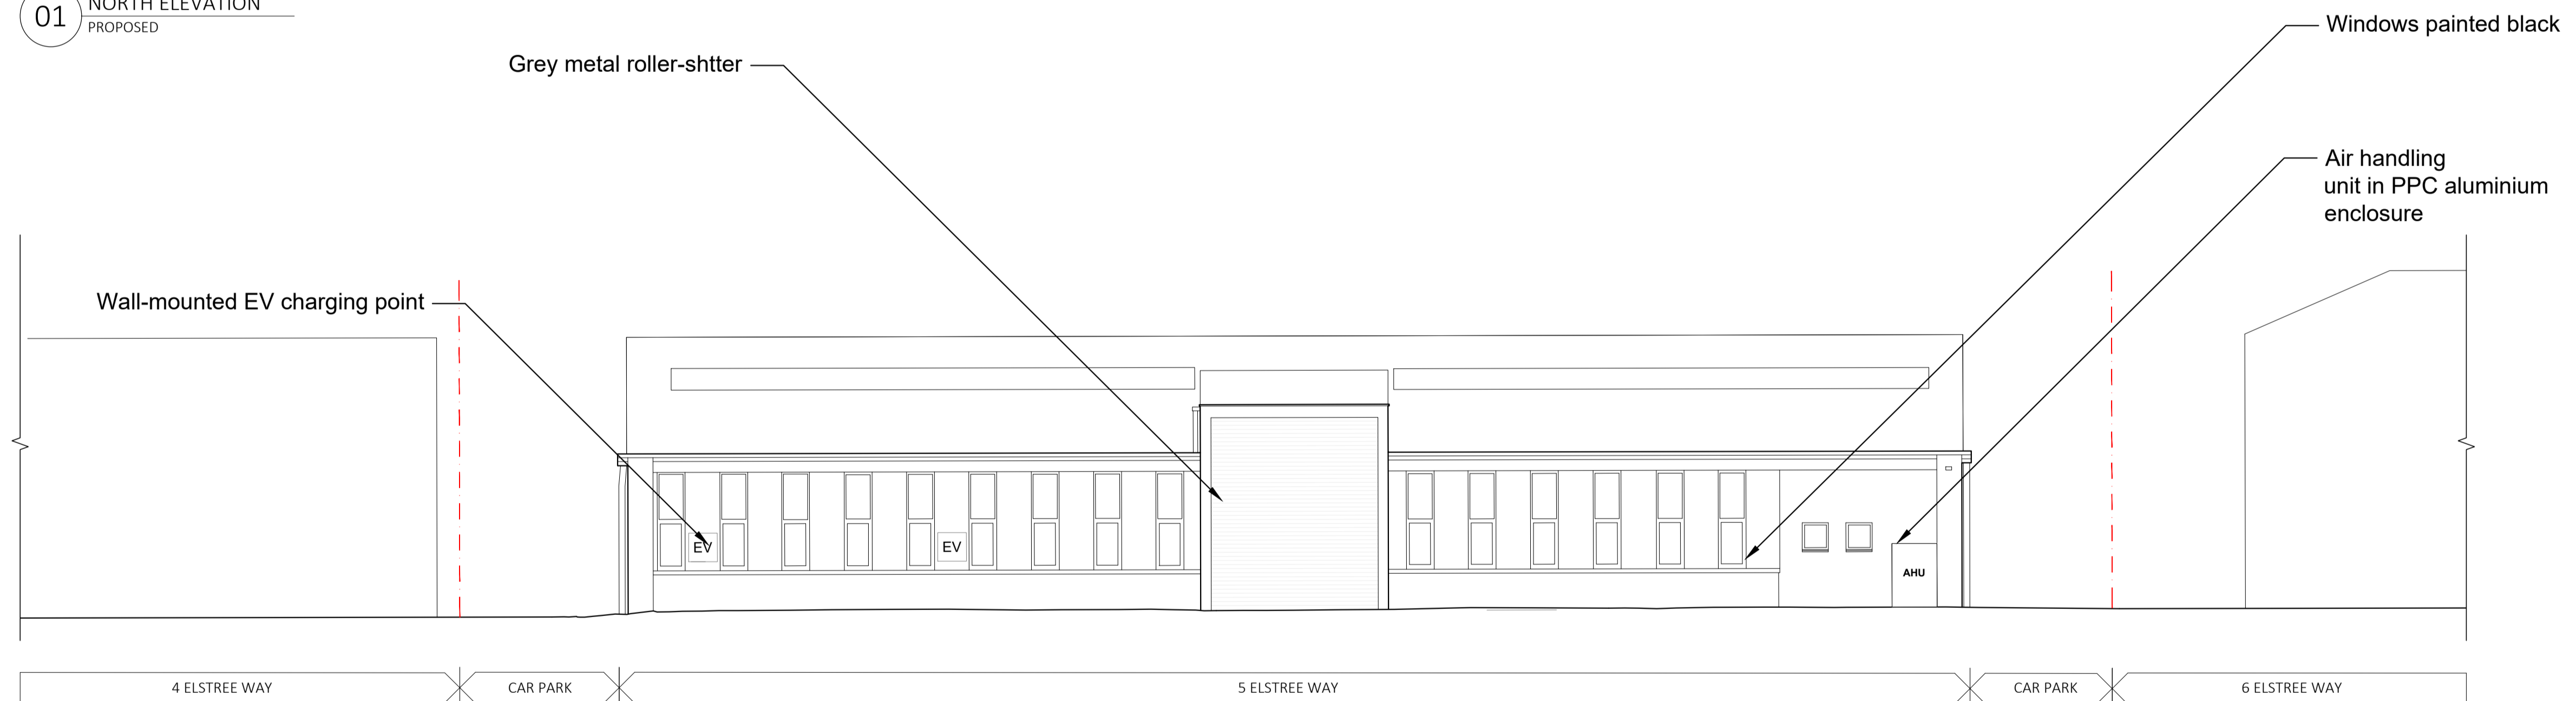


02 SOUTH ELEVATION  
PROPOSED

Date Rev Reason for issue

 

--- Site Boundary

Key Plan

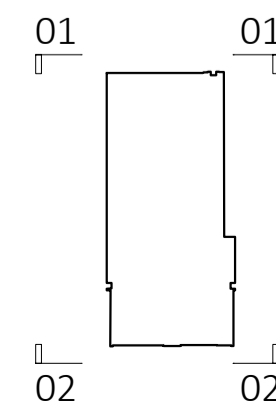

Disclaimer

dMFK Architects Ltd take no responsibility for dimensions obtained by scaling from this drawing. If no dimension is shown the recipient must ascertain the dimension specifically from the architect or by site measurement and may not rely on the drawing. Supply of the drawing in digital form is solely for convenience and no reliance may be placed on any data in digital form. All data must be checked against hard copy. This drawing is issued for design intent only and should not be used for construction unless stated.

Copyright: This drawing is the property of dMFK Architects Ltd. No disclosure or copy of it may be made without the written permission of dMFK Architects Ltd

Client

LB GROUP

Project

5 Elstree Way  
Borehamwood, WD6 1SF

Drawing Title

Proposed Drawings  
North & South Elevations

Issue

-

**dMFK**

76 Charlotte Street, London, W1T 4QS  
t: 0207 435 1144 e: info@dmfk.co.uk w: www.dmfk.co.uk

Drawn By Checked By Scale @ A1 Scale @ A3

FC DK 1:100 1:200

Project No. Drawing No. Revision

dMFK 2317 A151.1 P1