




PROPOSED FLOOR PLAN
SCALE 1:50

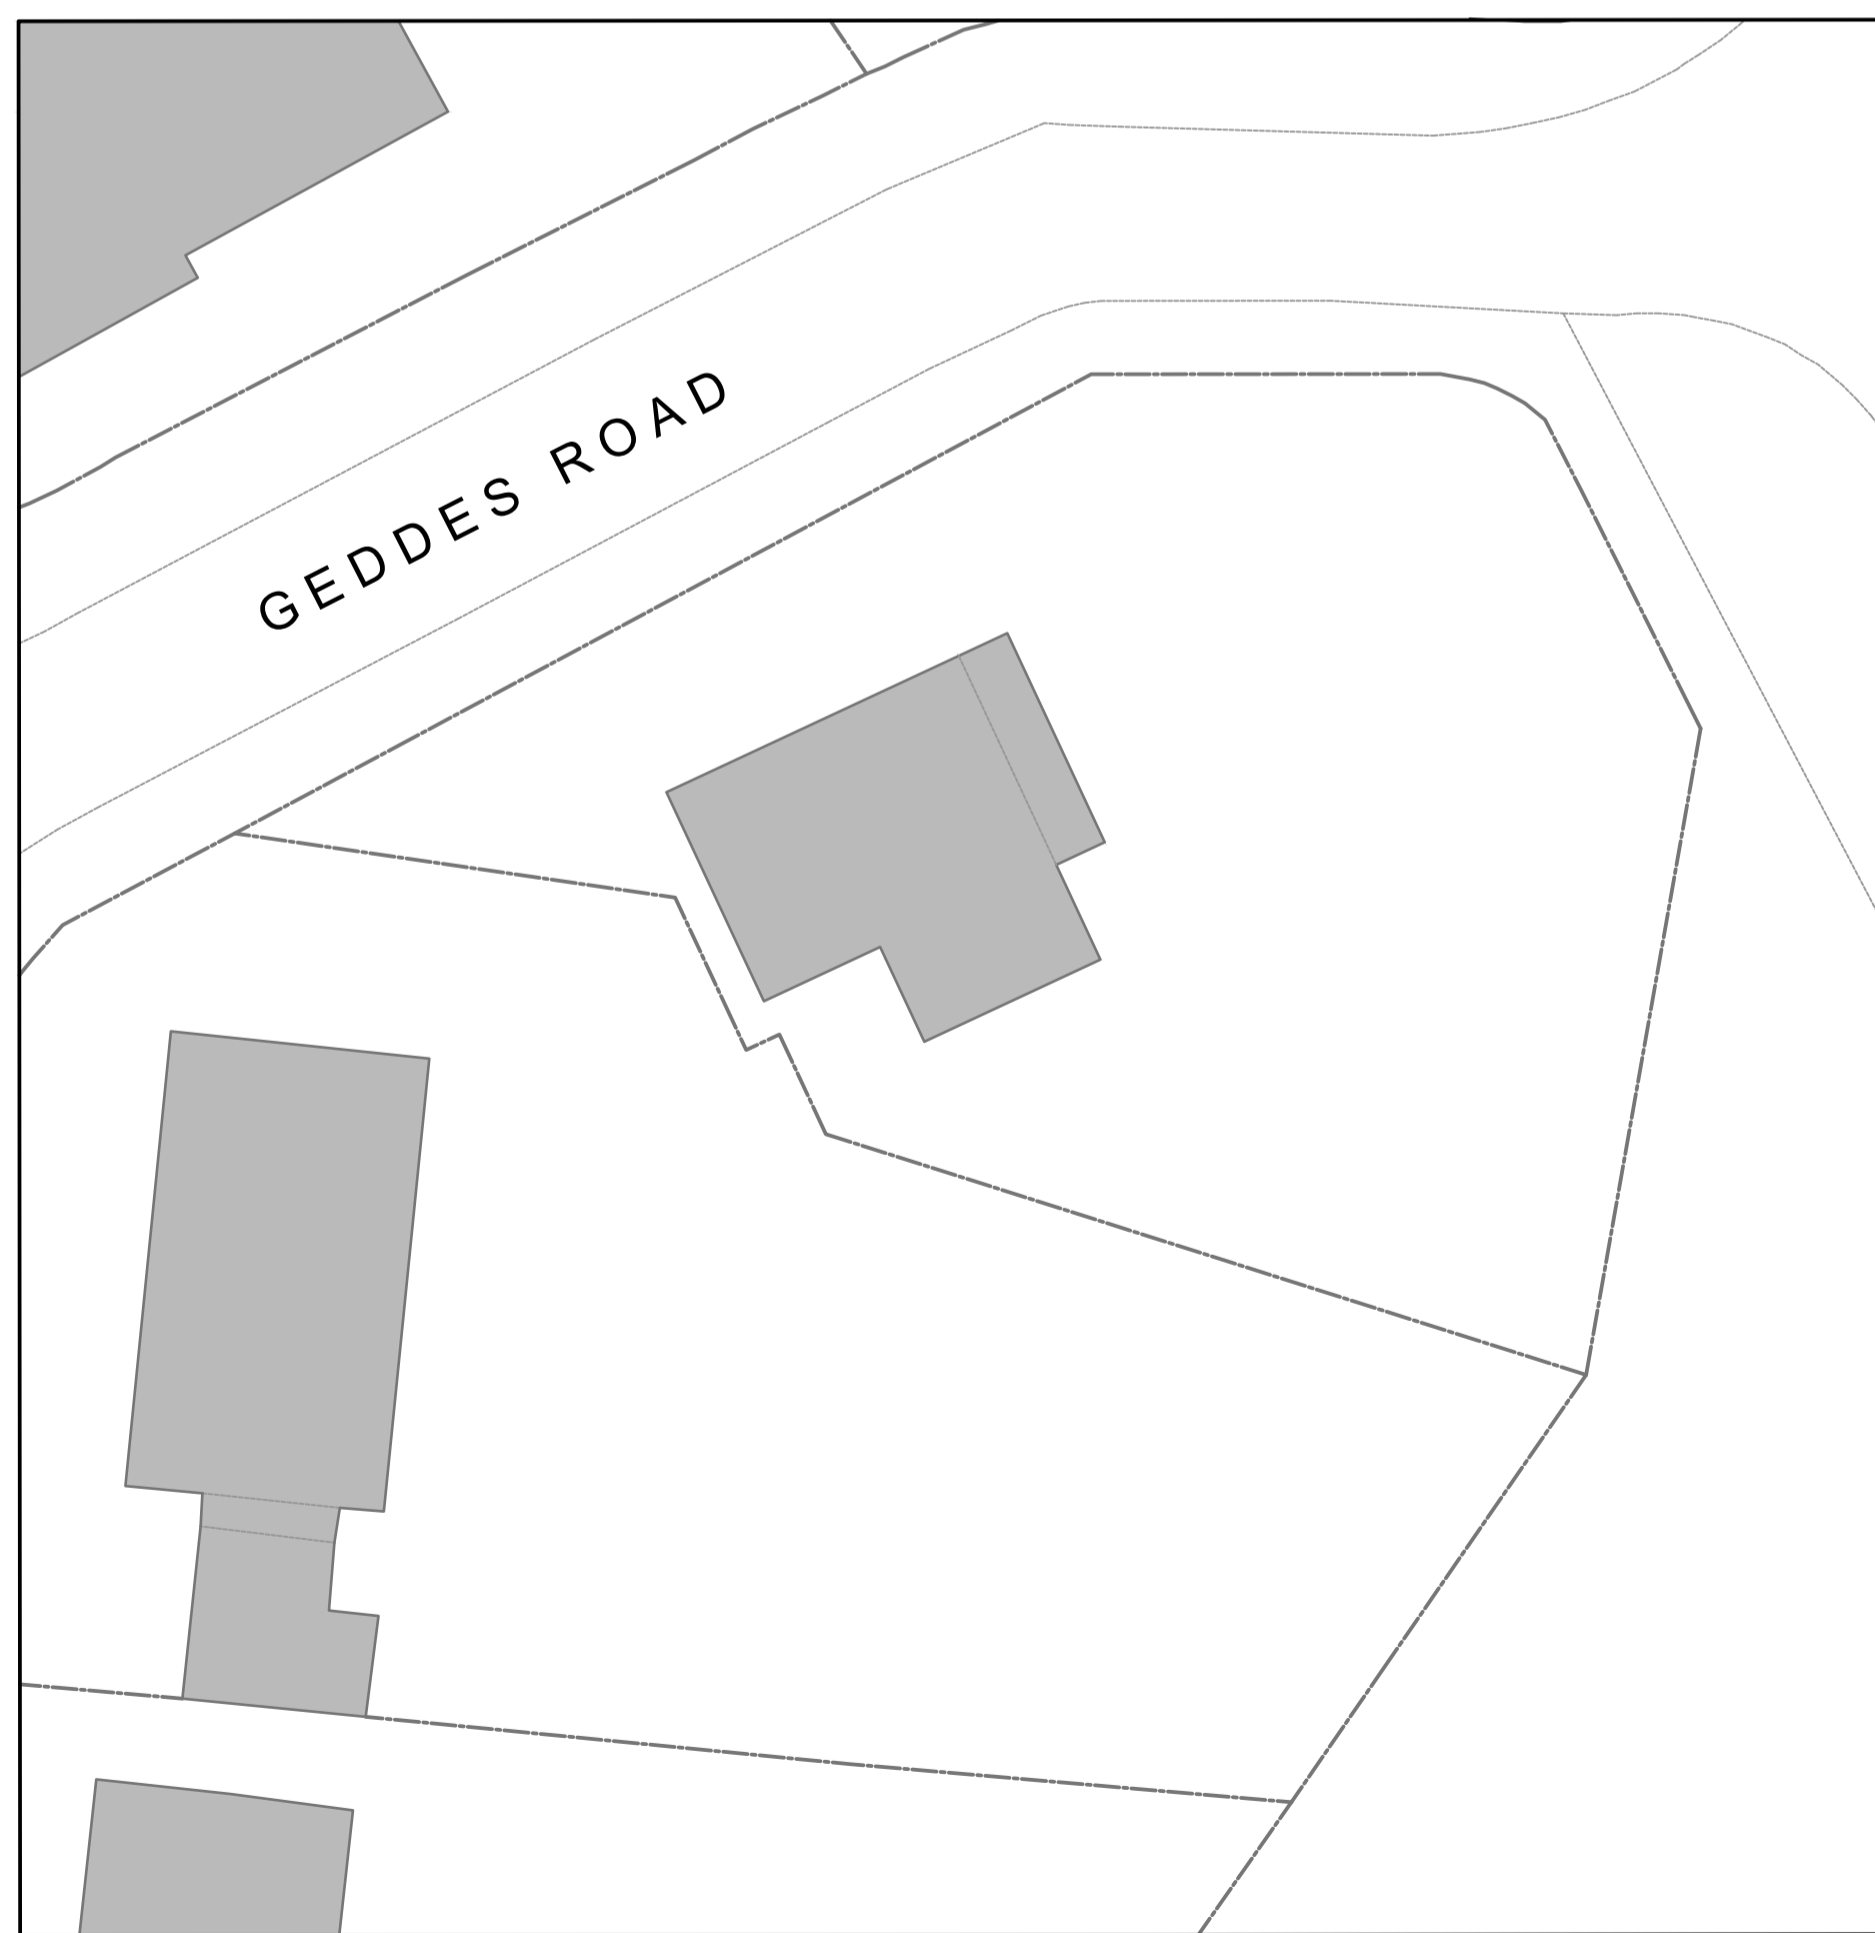


EXISTING SITE PLAN
1:200

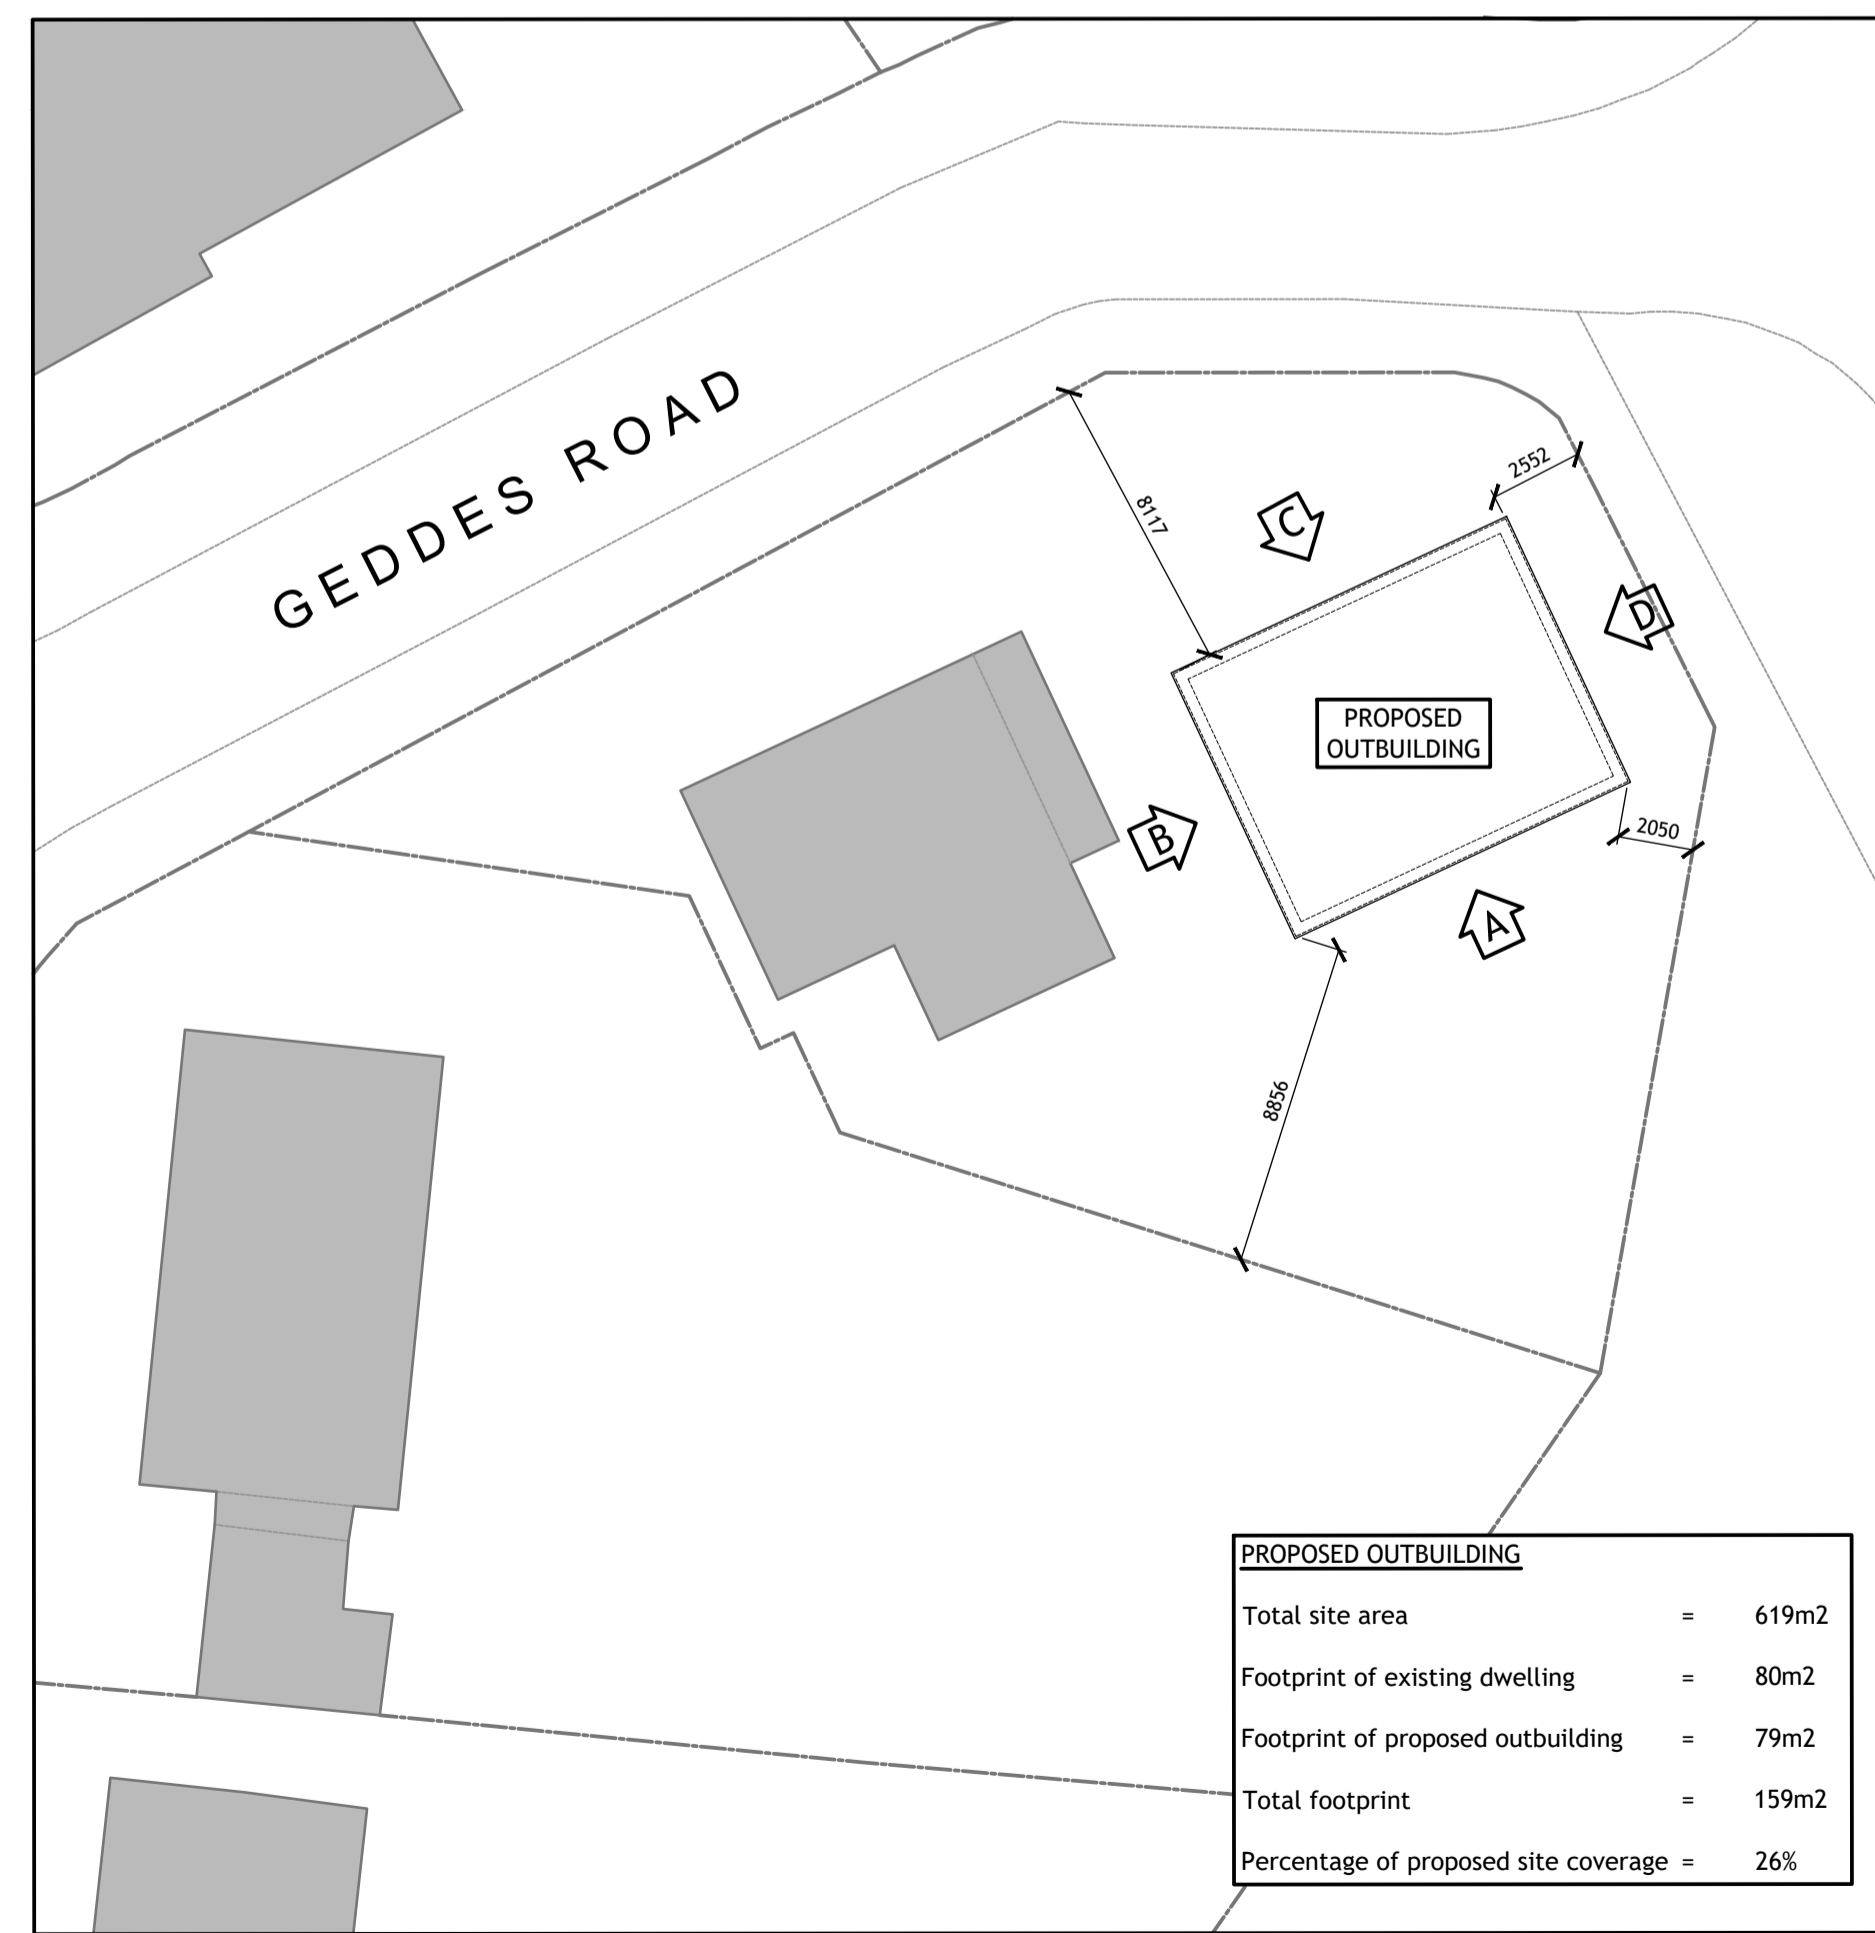

PROPOSED SITE PLAN
1:200

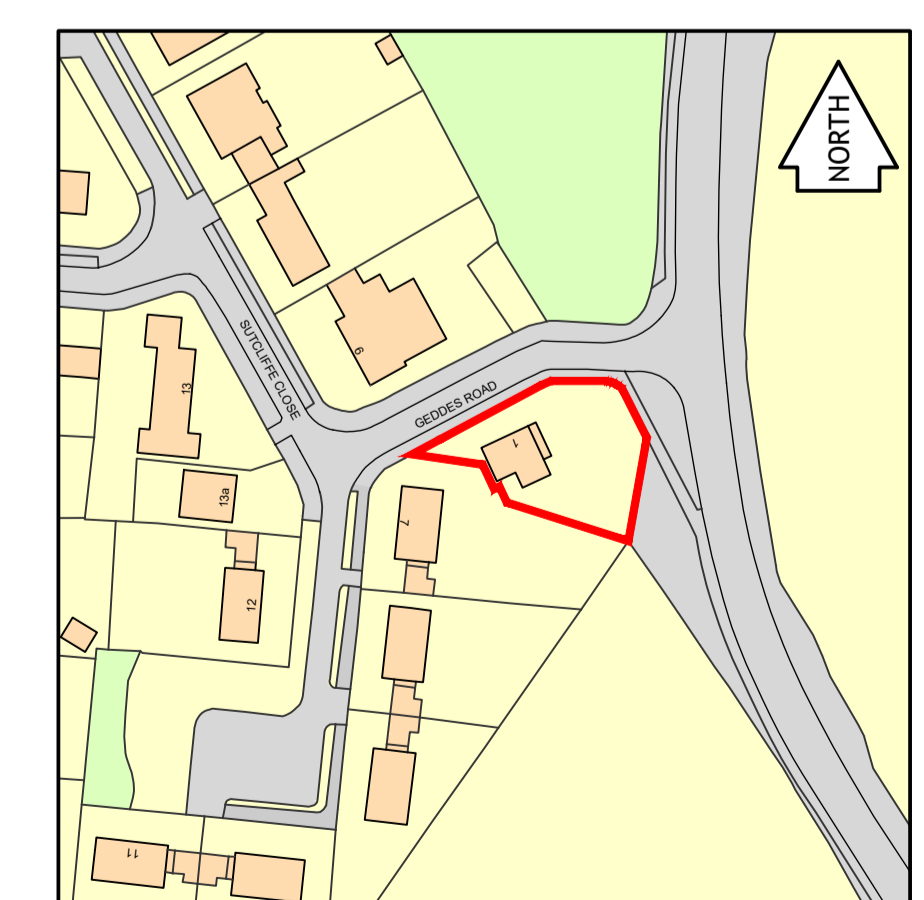

LOCATION PLAN
1:1250

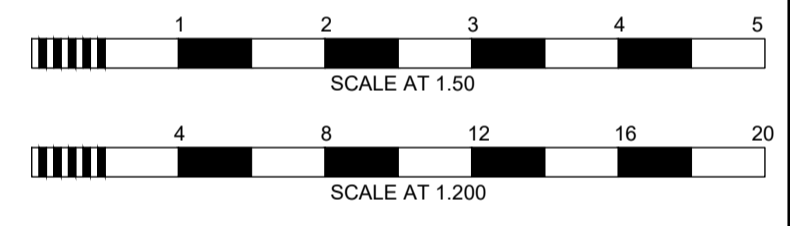

No.	Date	By	Contents
Revisions			

Site Address
1 GEDDES ROAD
BUSHEY

Job Title
PROPOSED OUTBUILDING

Drawing Title
EXISTING/PROPOSED SITE PLANS
AND ELEVATIONS

Scale: 1:50, 1:200 Date: SEP 23 Drawn by: PWR

Alan Cox associates
Architectural & Planning Consultants
TEL: 020 - 8440 - 7777
FAX: 020 - 8364 - 9556

Draw. No. 526523/01 **Rev.** -