

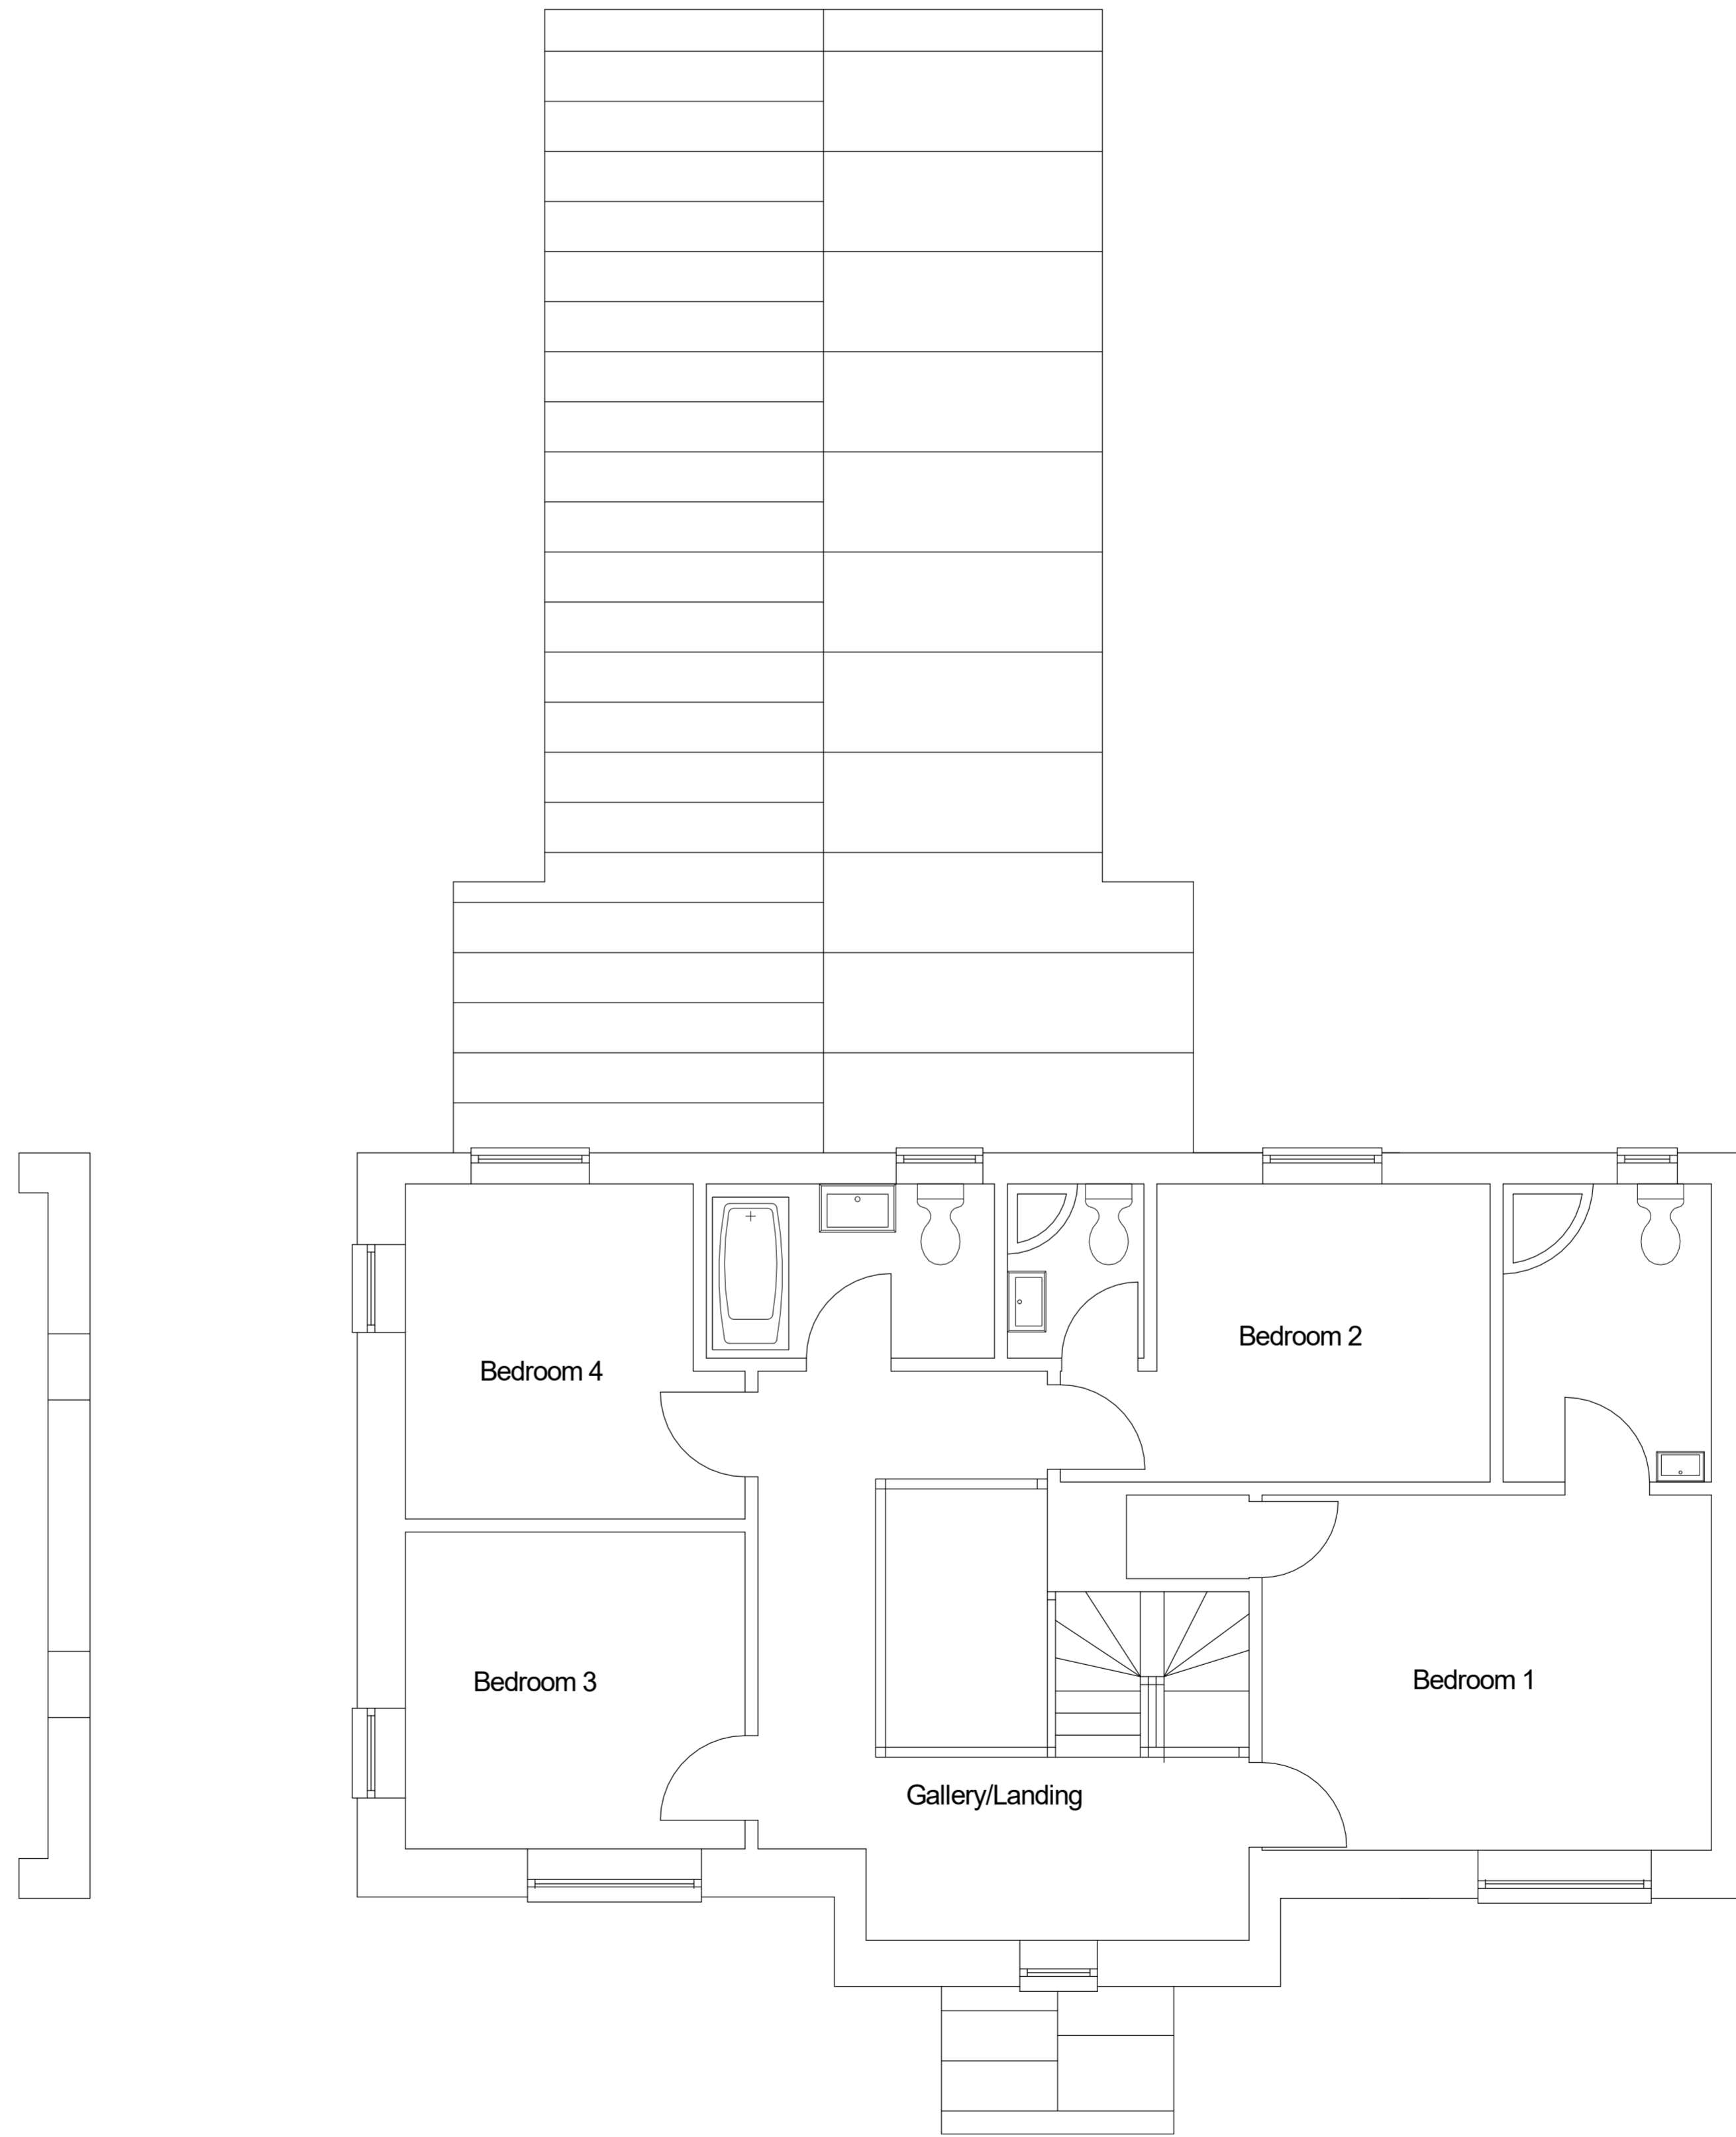


Existing Ground Floor Plan  
Scale 1:50

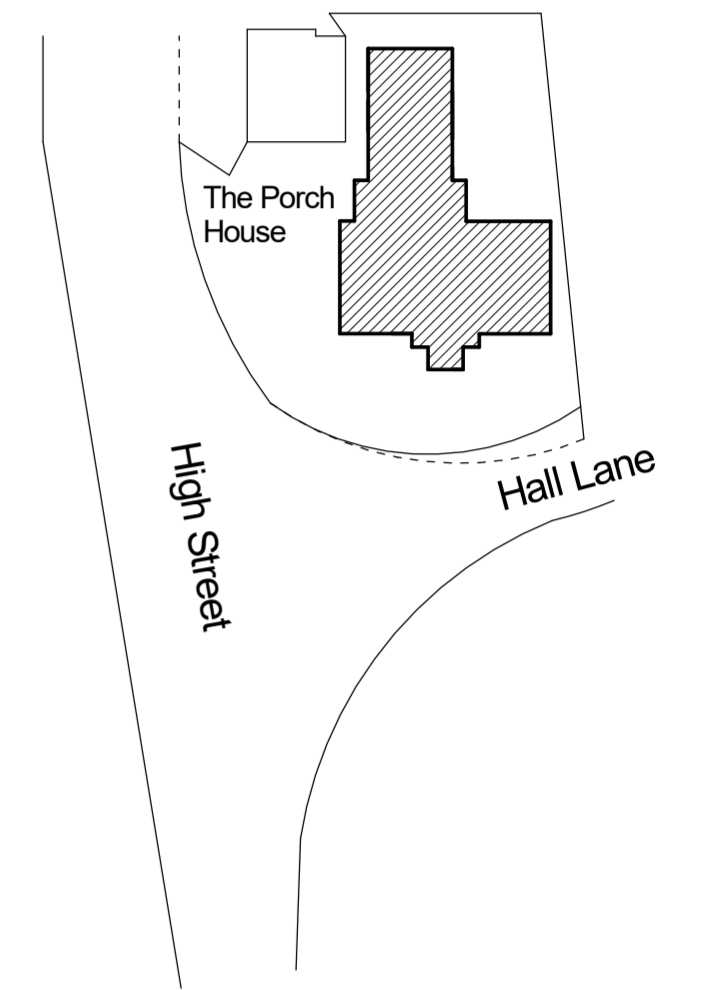

Existing First Floor Plan  
Scale 1:50

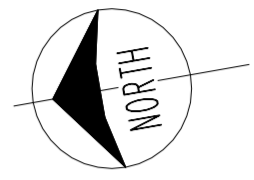

Block Plan  
Scale 1:500

This drawing is the copyright of T.J. Goodwin & Associates and must not be copied or reproduced without written authority.

|   |   |
|---|---|
| <p>T. J. Goodwin &amp; Associates<br/>Chartered Surveyors &amp;<br/>Property Consultants</p> <p>Rowan Cottage, Heydon Road,<br/>Corpusty, Norwich, Norfolk,<br/>NR11 6QL.</p> <p>Telephone: 01263 587047<br/>Fax: 01263 587097<br/>E-mail: tjgassociates@btinternet.com</p> |   |
| Client  | Mr. & Mrs. Gray   |
| Project   | The Porch House, Hall Lane,<br>Thornham, Norfolk, PE36 6NB. |
| Title   | Existing Floor & Block Plans                                |
| Scale:  | 1:50 & 1:500  |
| Date  | November 2023   |
| Drawn By:   | TJG   |
| File No:  | 2023/18   |
| Drawing No:   | 1   |
| Revision  | Date  |
|   | A   |
|   | B   |
|   | C   |