

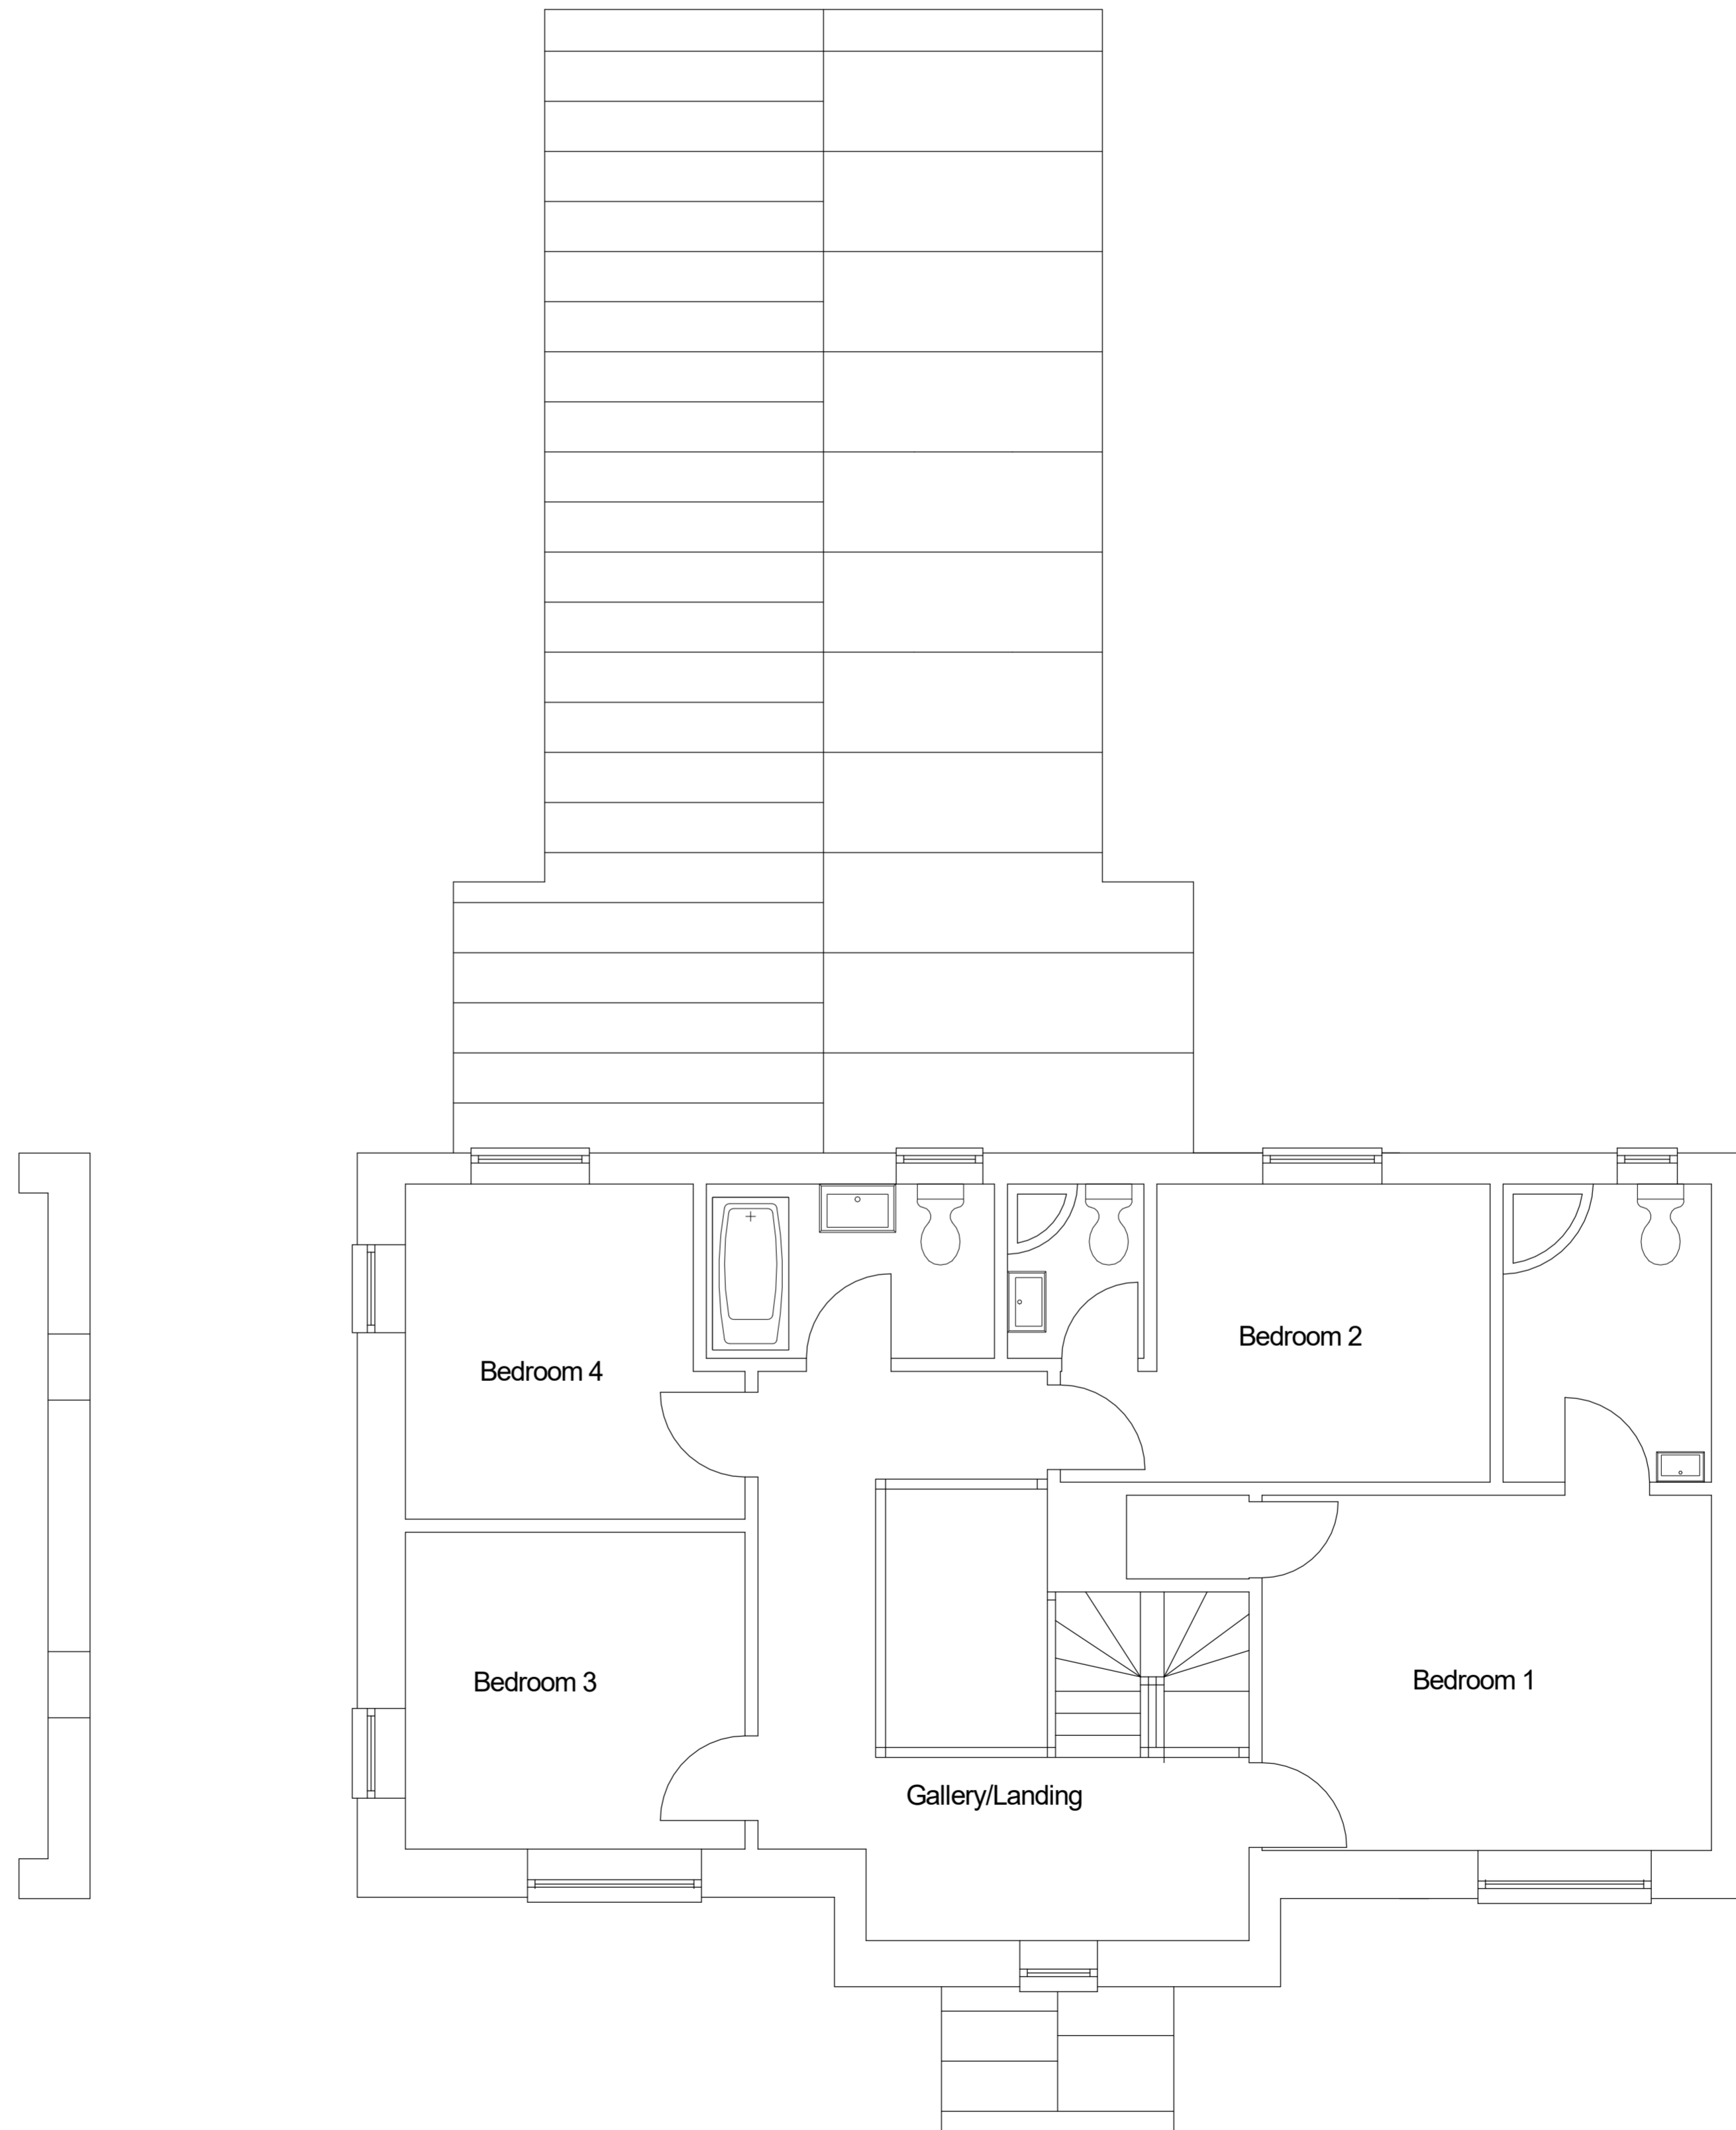


Proposed Ground Floor Plan
Scale 1:50

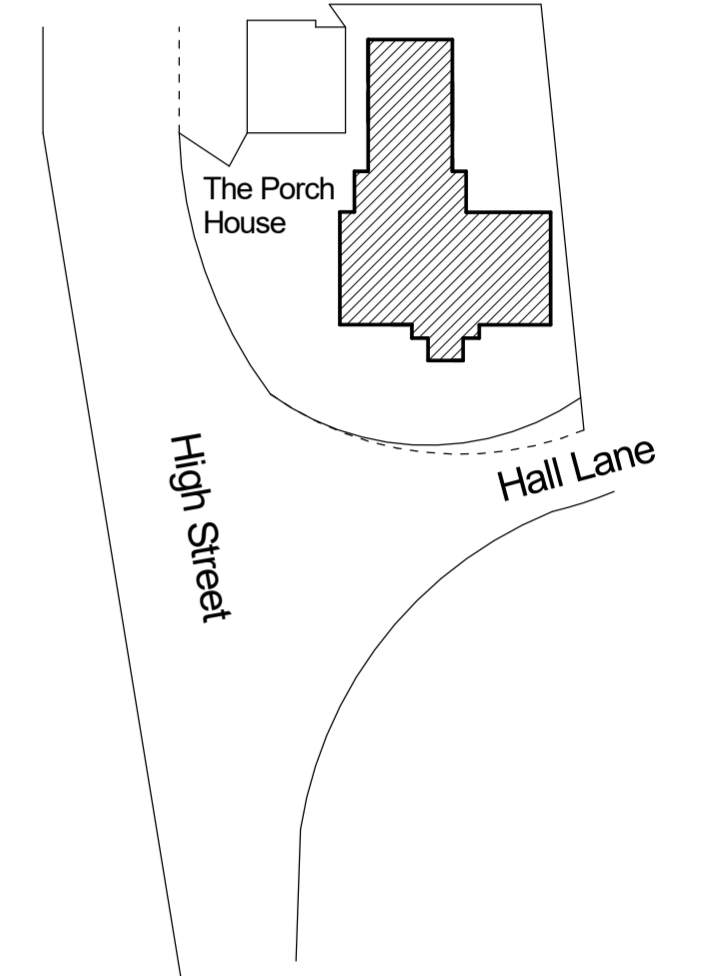

Proposed First Floor Plan
Scale 1:50

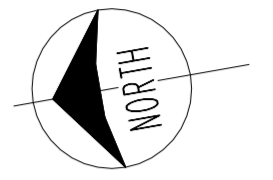

Block Plan
Scale 1:500

This drawing is the copyright of T.J Goodwin & Associates and must not be copied or reproduced without written authority.

This drawing should not be scaled, and it is the contractors, and his sub-contractors responsibility to check all dimensions and information on site prior to commencement of work.

T. J. Goodwin & Associates
Chartered Surveyors &
Property Consultants

Rowan Cottage, Heydon Road,
Corpusty, Norwich, Norfolk,
NR11 6QL.

Telephone: 01263 587047
Fax: 01263 587097
E-mail: tjgassociates@btinternet.com

Client Mr. & Mrs. Gray

Project The Porch House, Hall Lane,
Thornham, Norfolk, PE36 6NB.

Title Existing Floor & Block Plans

Scale: 1:50 & 1:500

Date December 2023 Drawn By: TJG

File No: 2023/18 Drawing No: 2/B

Revision	Date
General revisions	12/23 A
Velux roof windows added	01/24 B
	C