





existing front elevation

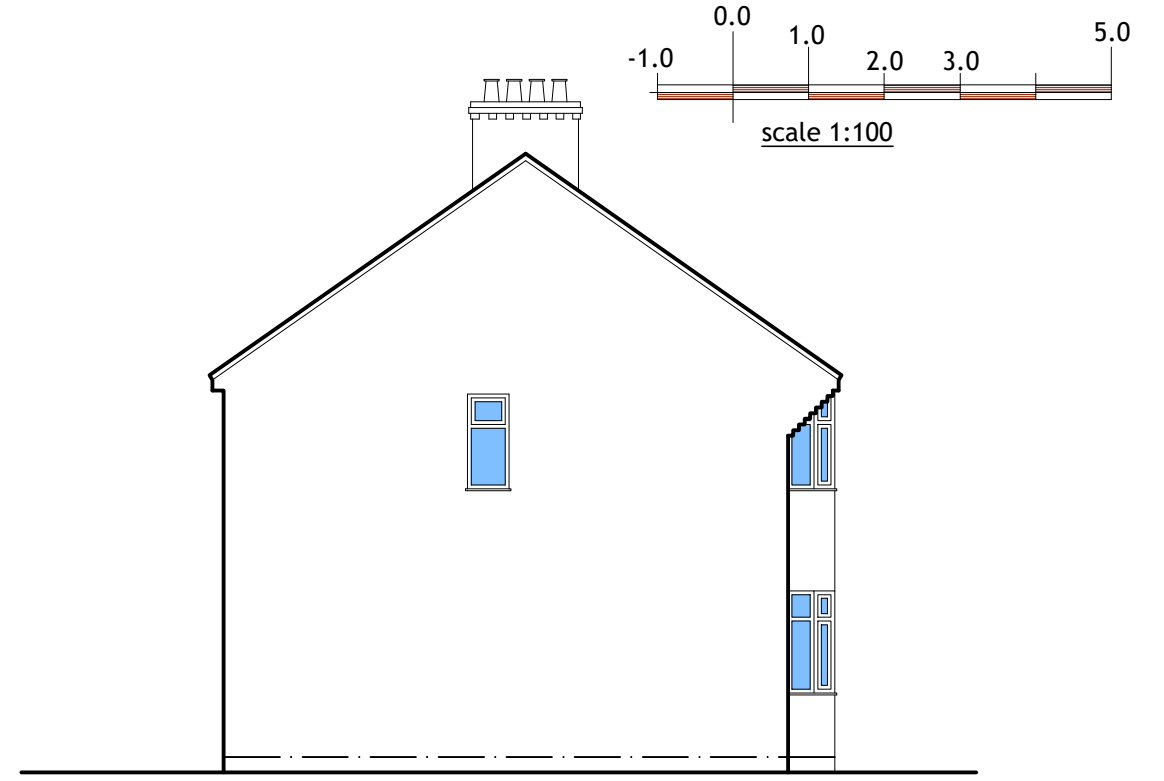

existing side elevation



existing rear elevation

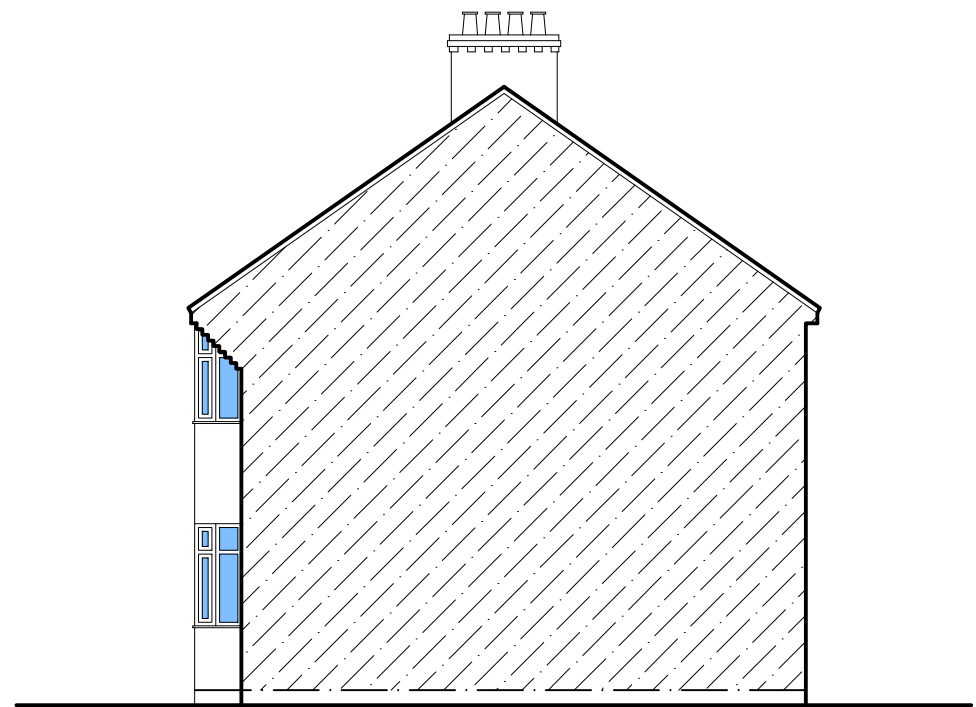

existing side elevation

plan & build



PH: 07816611144

shamshadali@hotmail.co.uk

ADDRESS: 33 BANCROFT RD, LUTON, LU3 2NB

TITLE: EXISTING ELEVATIONS

PROJECT: TWO STOREY SIDE, SINGLE STOREY REAR AND FRONT PORCH EXTENSION

DATE 13/12/2023 DWG NO. 02/05

DRAWN BY SCALE 1:100

A3