

Note:-




- All dimensions where indicated are approximate and are for guidance purposes only. Actual dimensions should be checked on site.
- Contractor to assume design responsibility under CDM2015.
- Note, all structural information noted should be checked against detailed structural engineers information / calculation sheets.




Front Elevation



Side Elevation

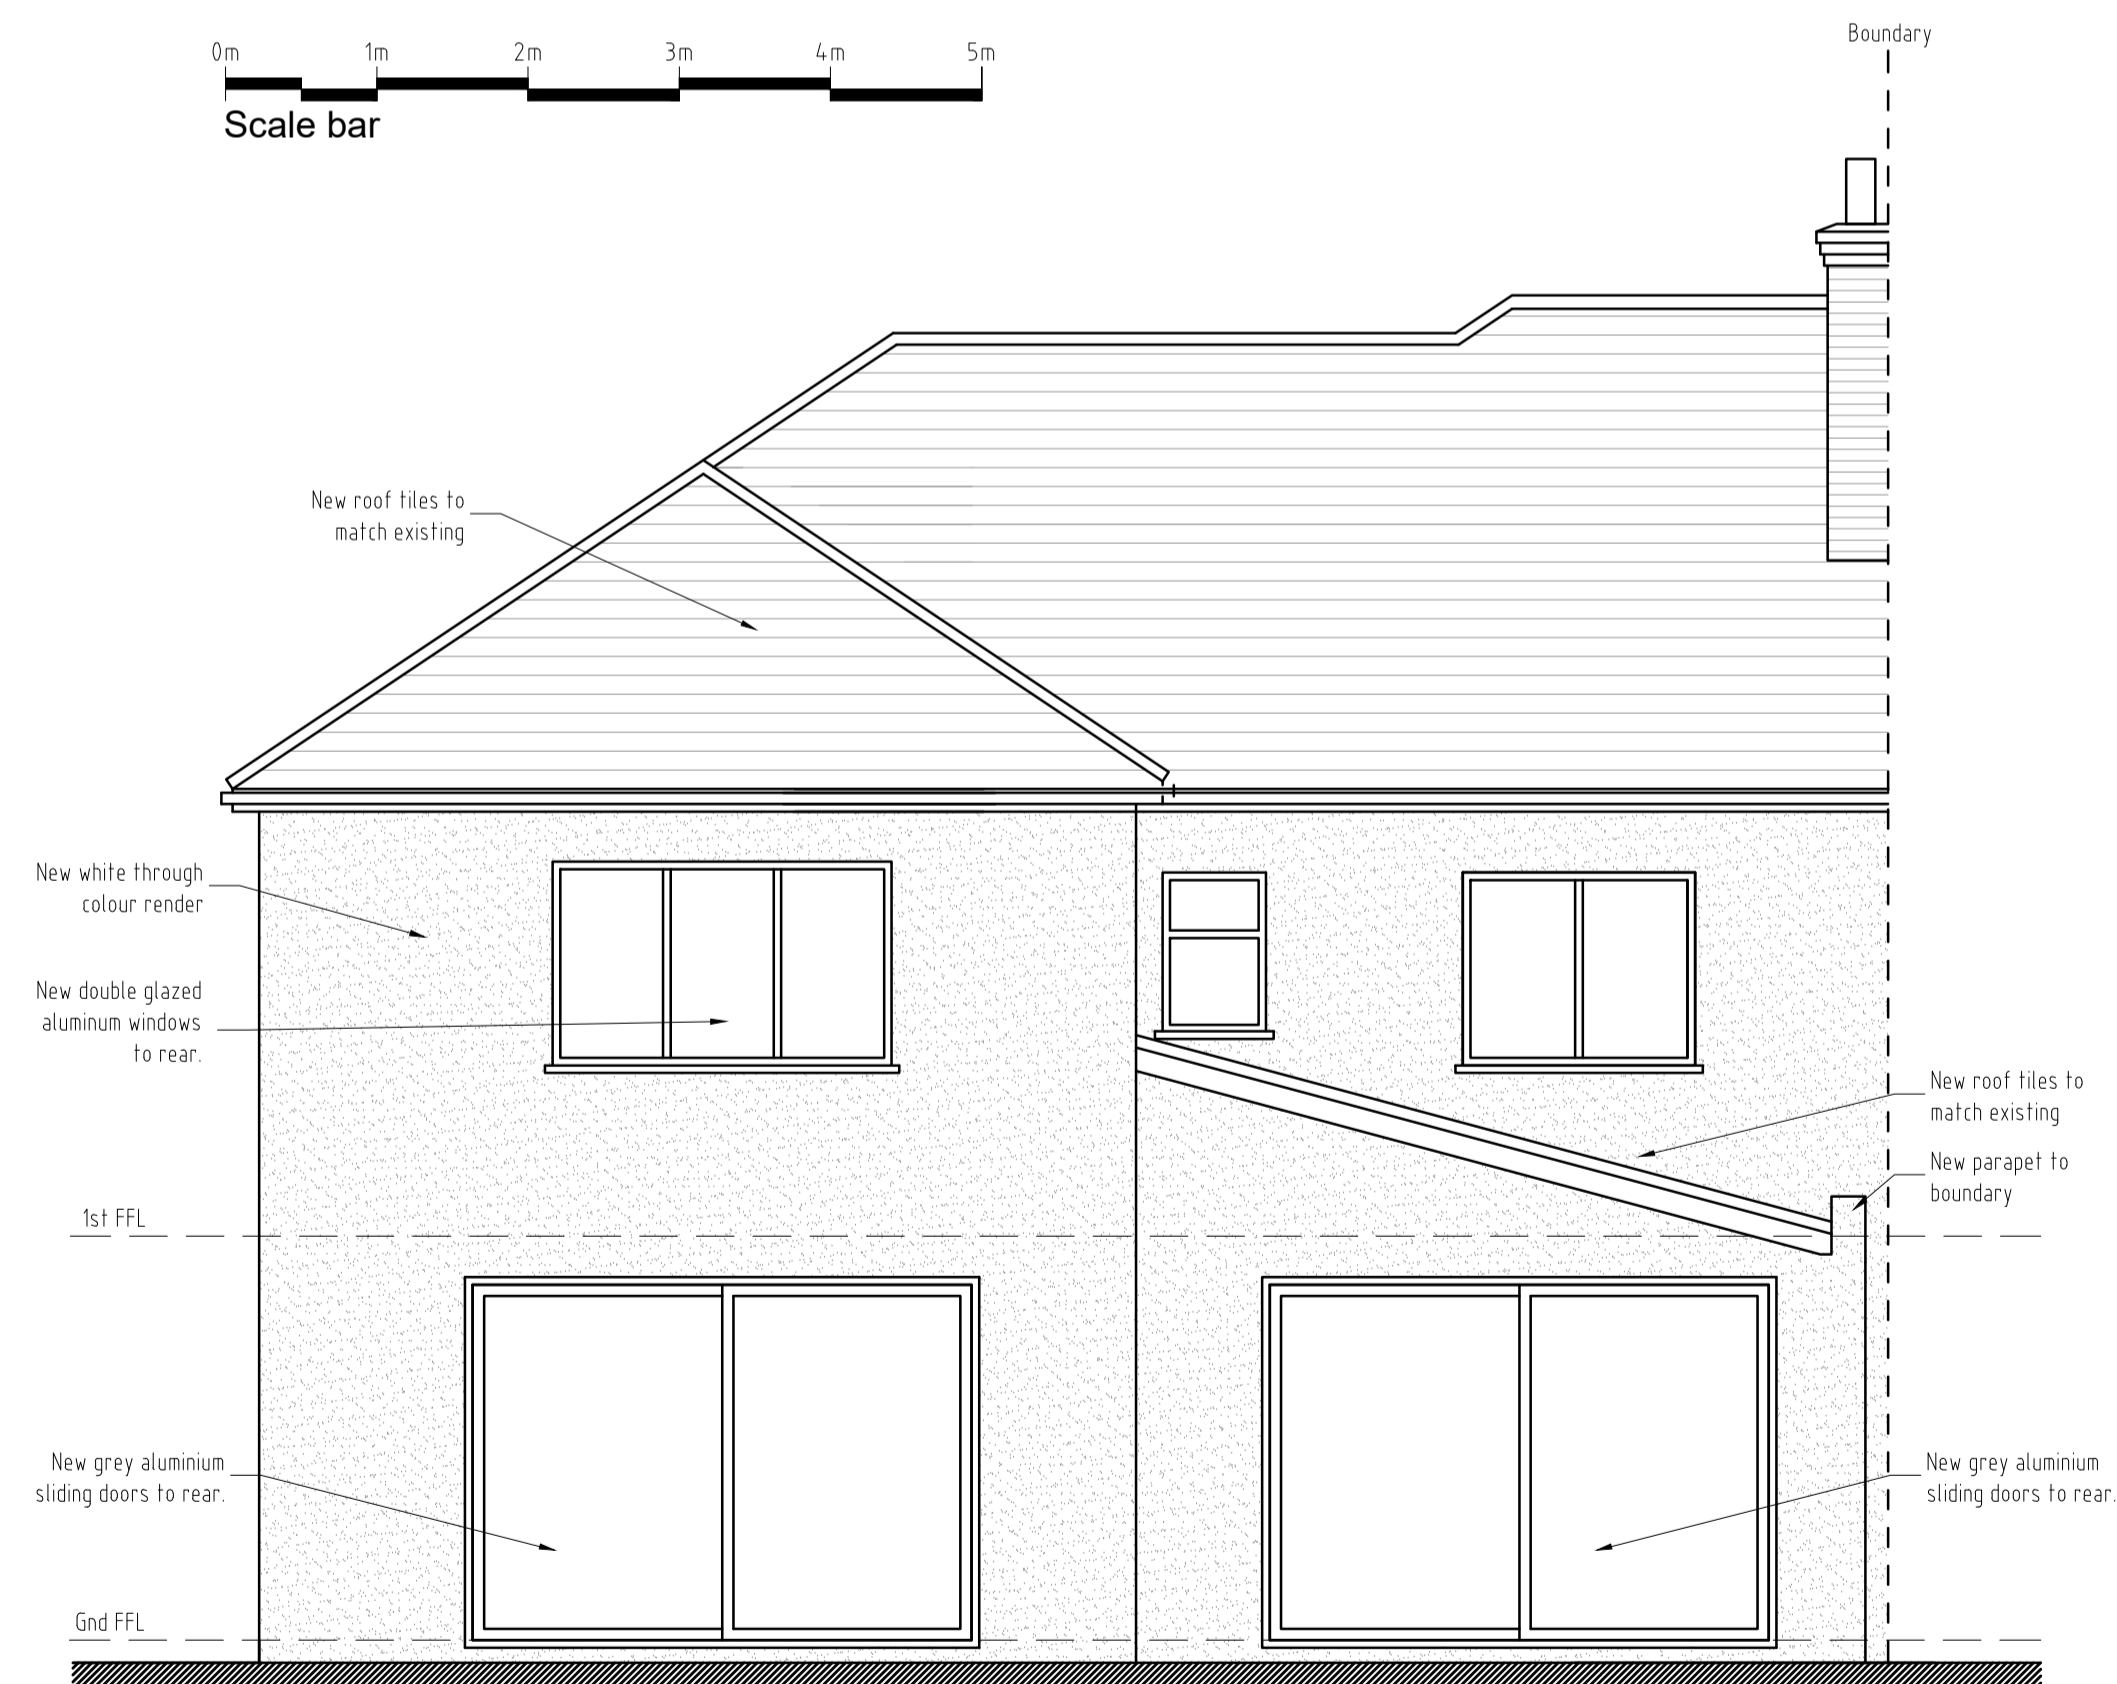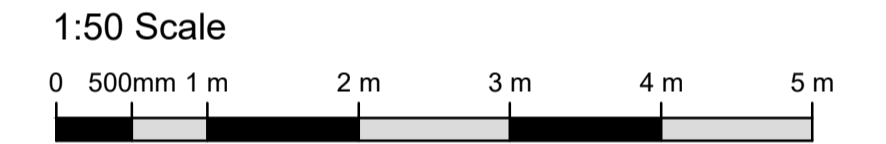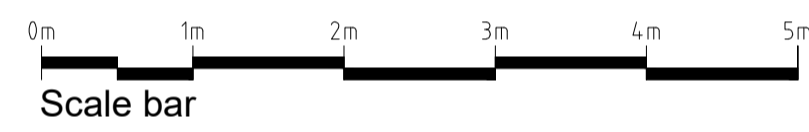

Rear Elevation

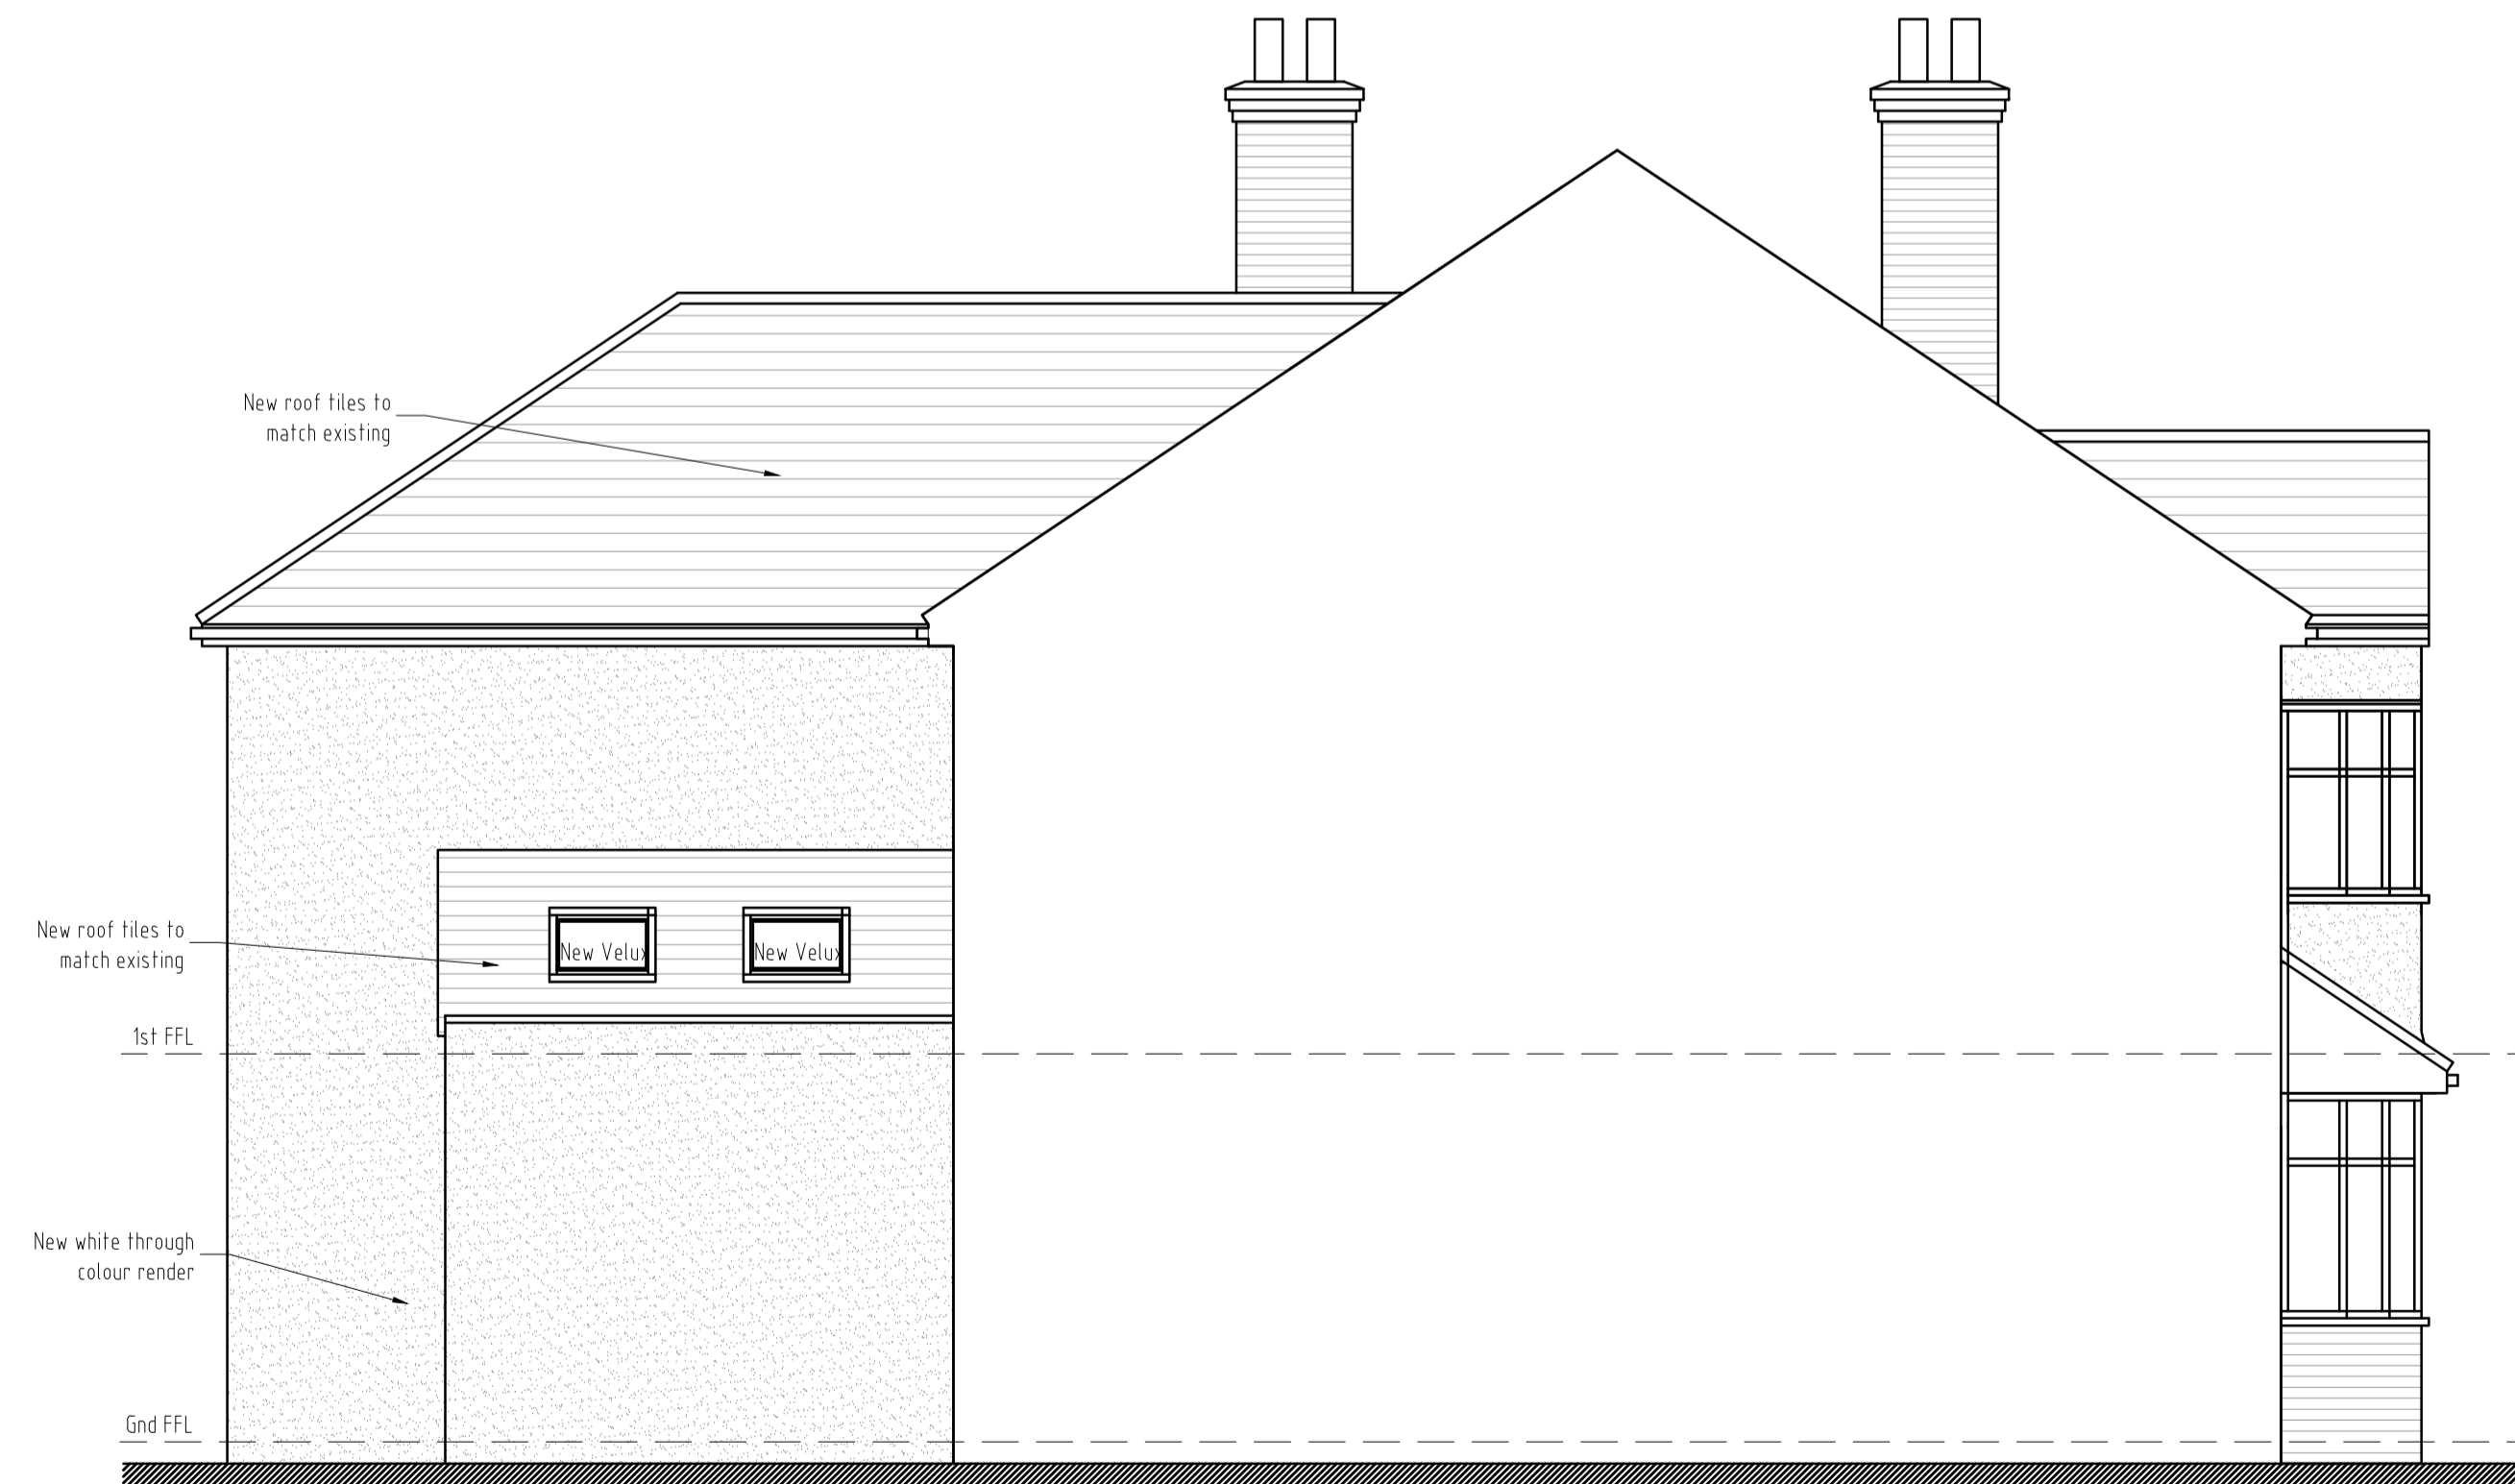

Sectional Elevation

C	scale bar added	Jan '24		
B	Drawing Title Updated	Dec '23		
A	Updated to client comments.	March '23		
REV	DESCRIPTION	DATE	INT	CHKD
STATUS FOR INFORMATION				

Client
Mr J Kipri

Project
22 Broomfield Road, Bexleyheath, Kent,
DA6 7PA

Title
Existing Approved Elevations

Scale	Date	Drawn	Checked
1:50@A1	Nov '21	N/A	N/A
Project No:	Drawing No.	Revision	
2021-243	004	C	