


Existing Front Elevation



Existing Rear Elevation

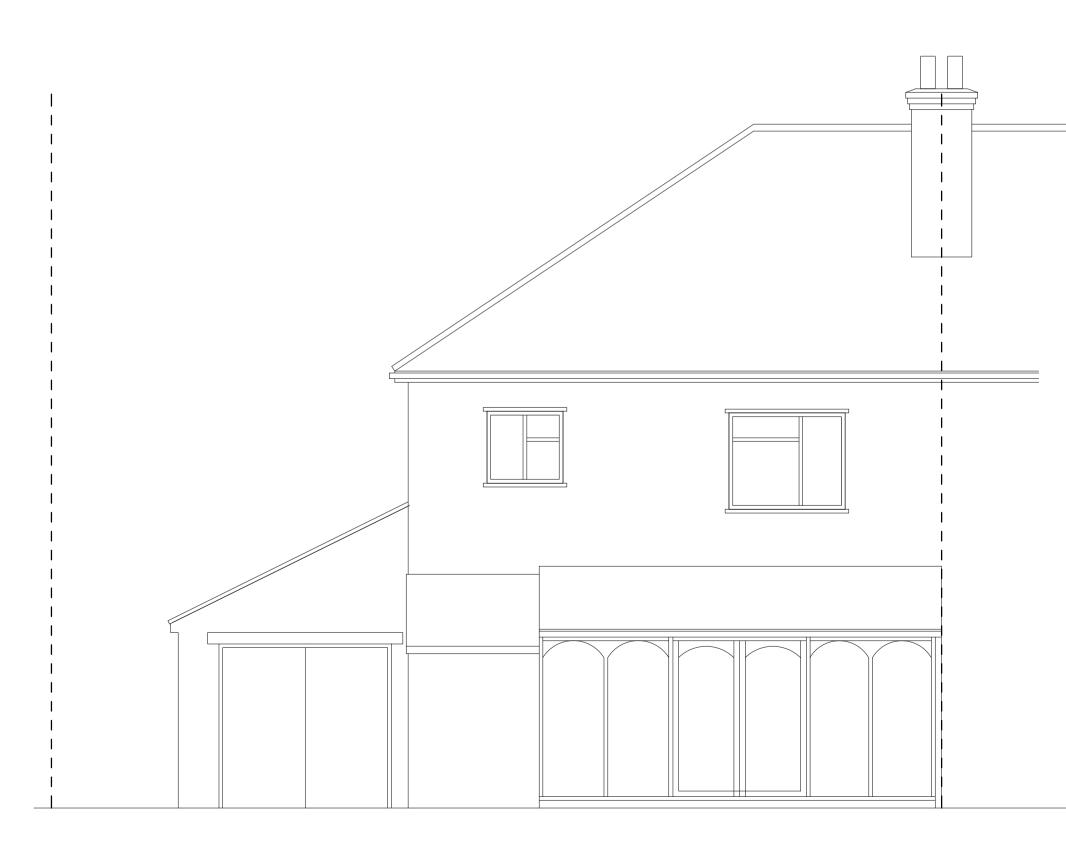

Existing Side Elevation

1:50 Scale

ALL DIMENSIONS TO BE VERIFIED BY THE CONTRACTOR ON SITE

- <u>Note</u>:All dimensions where indicated are approximate and are for guidance purposes only. Actual dimensions should be checked on site.
- Contractor to assume design responsibility under CDM2015.
- Note, all structural information noted should be checked against detailed structural engineers information / calculation sheets.

A	scale bar added		jan 24		
REV	DESCRIPTION		DATE	INIT	CHKD
STATUS		FOR INFORMATION			



<sup>Client</sup> J Kypri

## Project 22 Broomfield Road, Bexleyheath

## Title Existing Elevations

Scale 1:50@A1	Date Mar '23	Drawn N/A	Checked <mark>N/A</mark>
Project No:		Drawing No.	Revision
2021-243	3	002	А