




- Note:-**
- All dimensions where indicated are approximate and are for guidance purposes only. Actual dimensions should be checked on site.
 - Contractor to assume design responsibility under CDM2015.
 - Note, all structural information noted should be checked against detailed structural engineers information / calculation sheets.




Front Elevation



Side Elevation

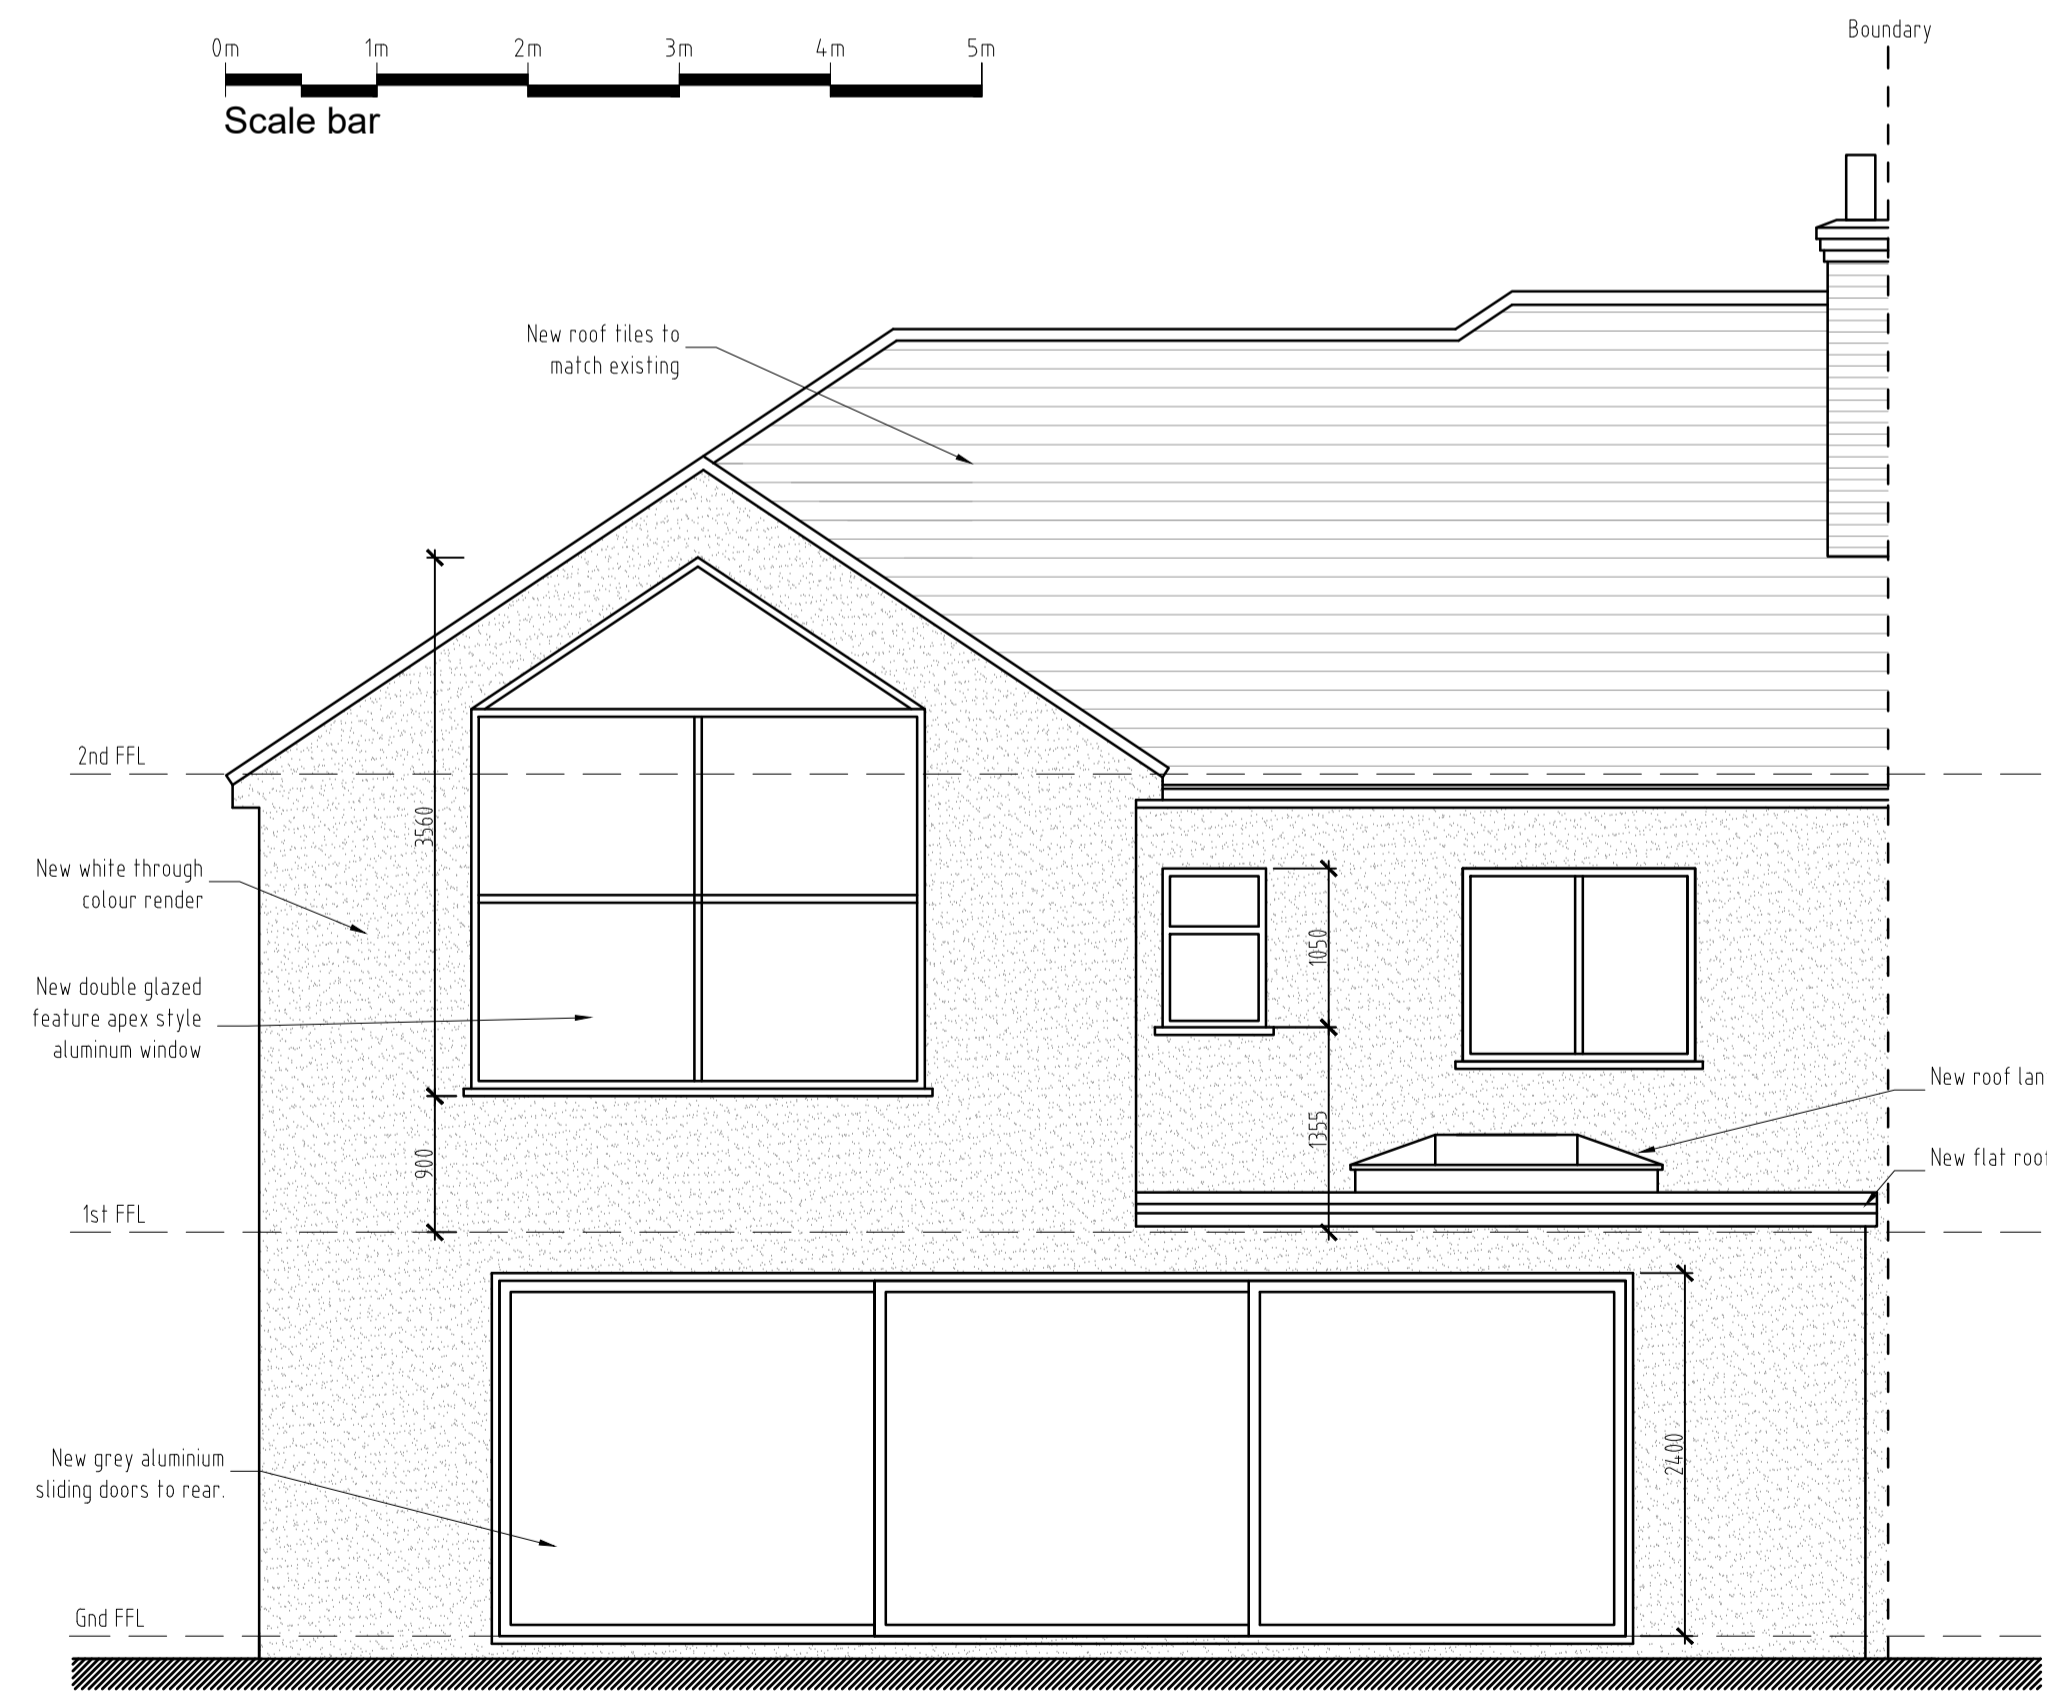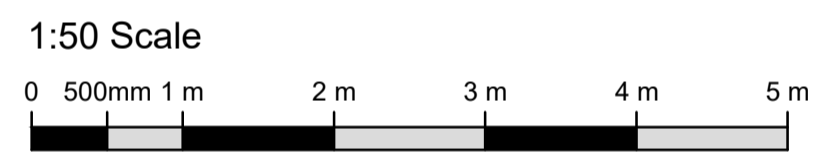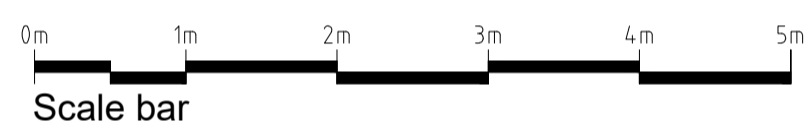

Rear Elevation

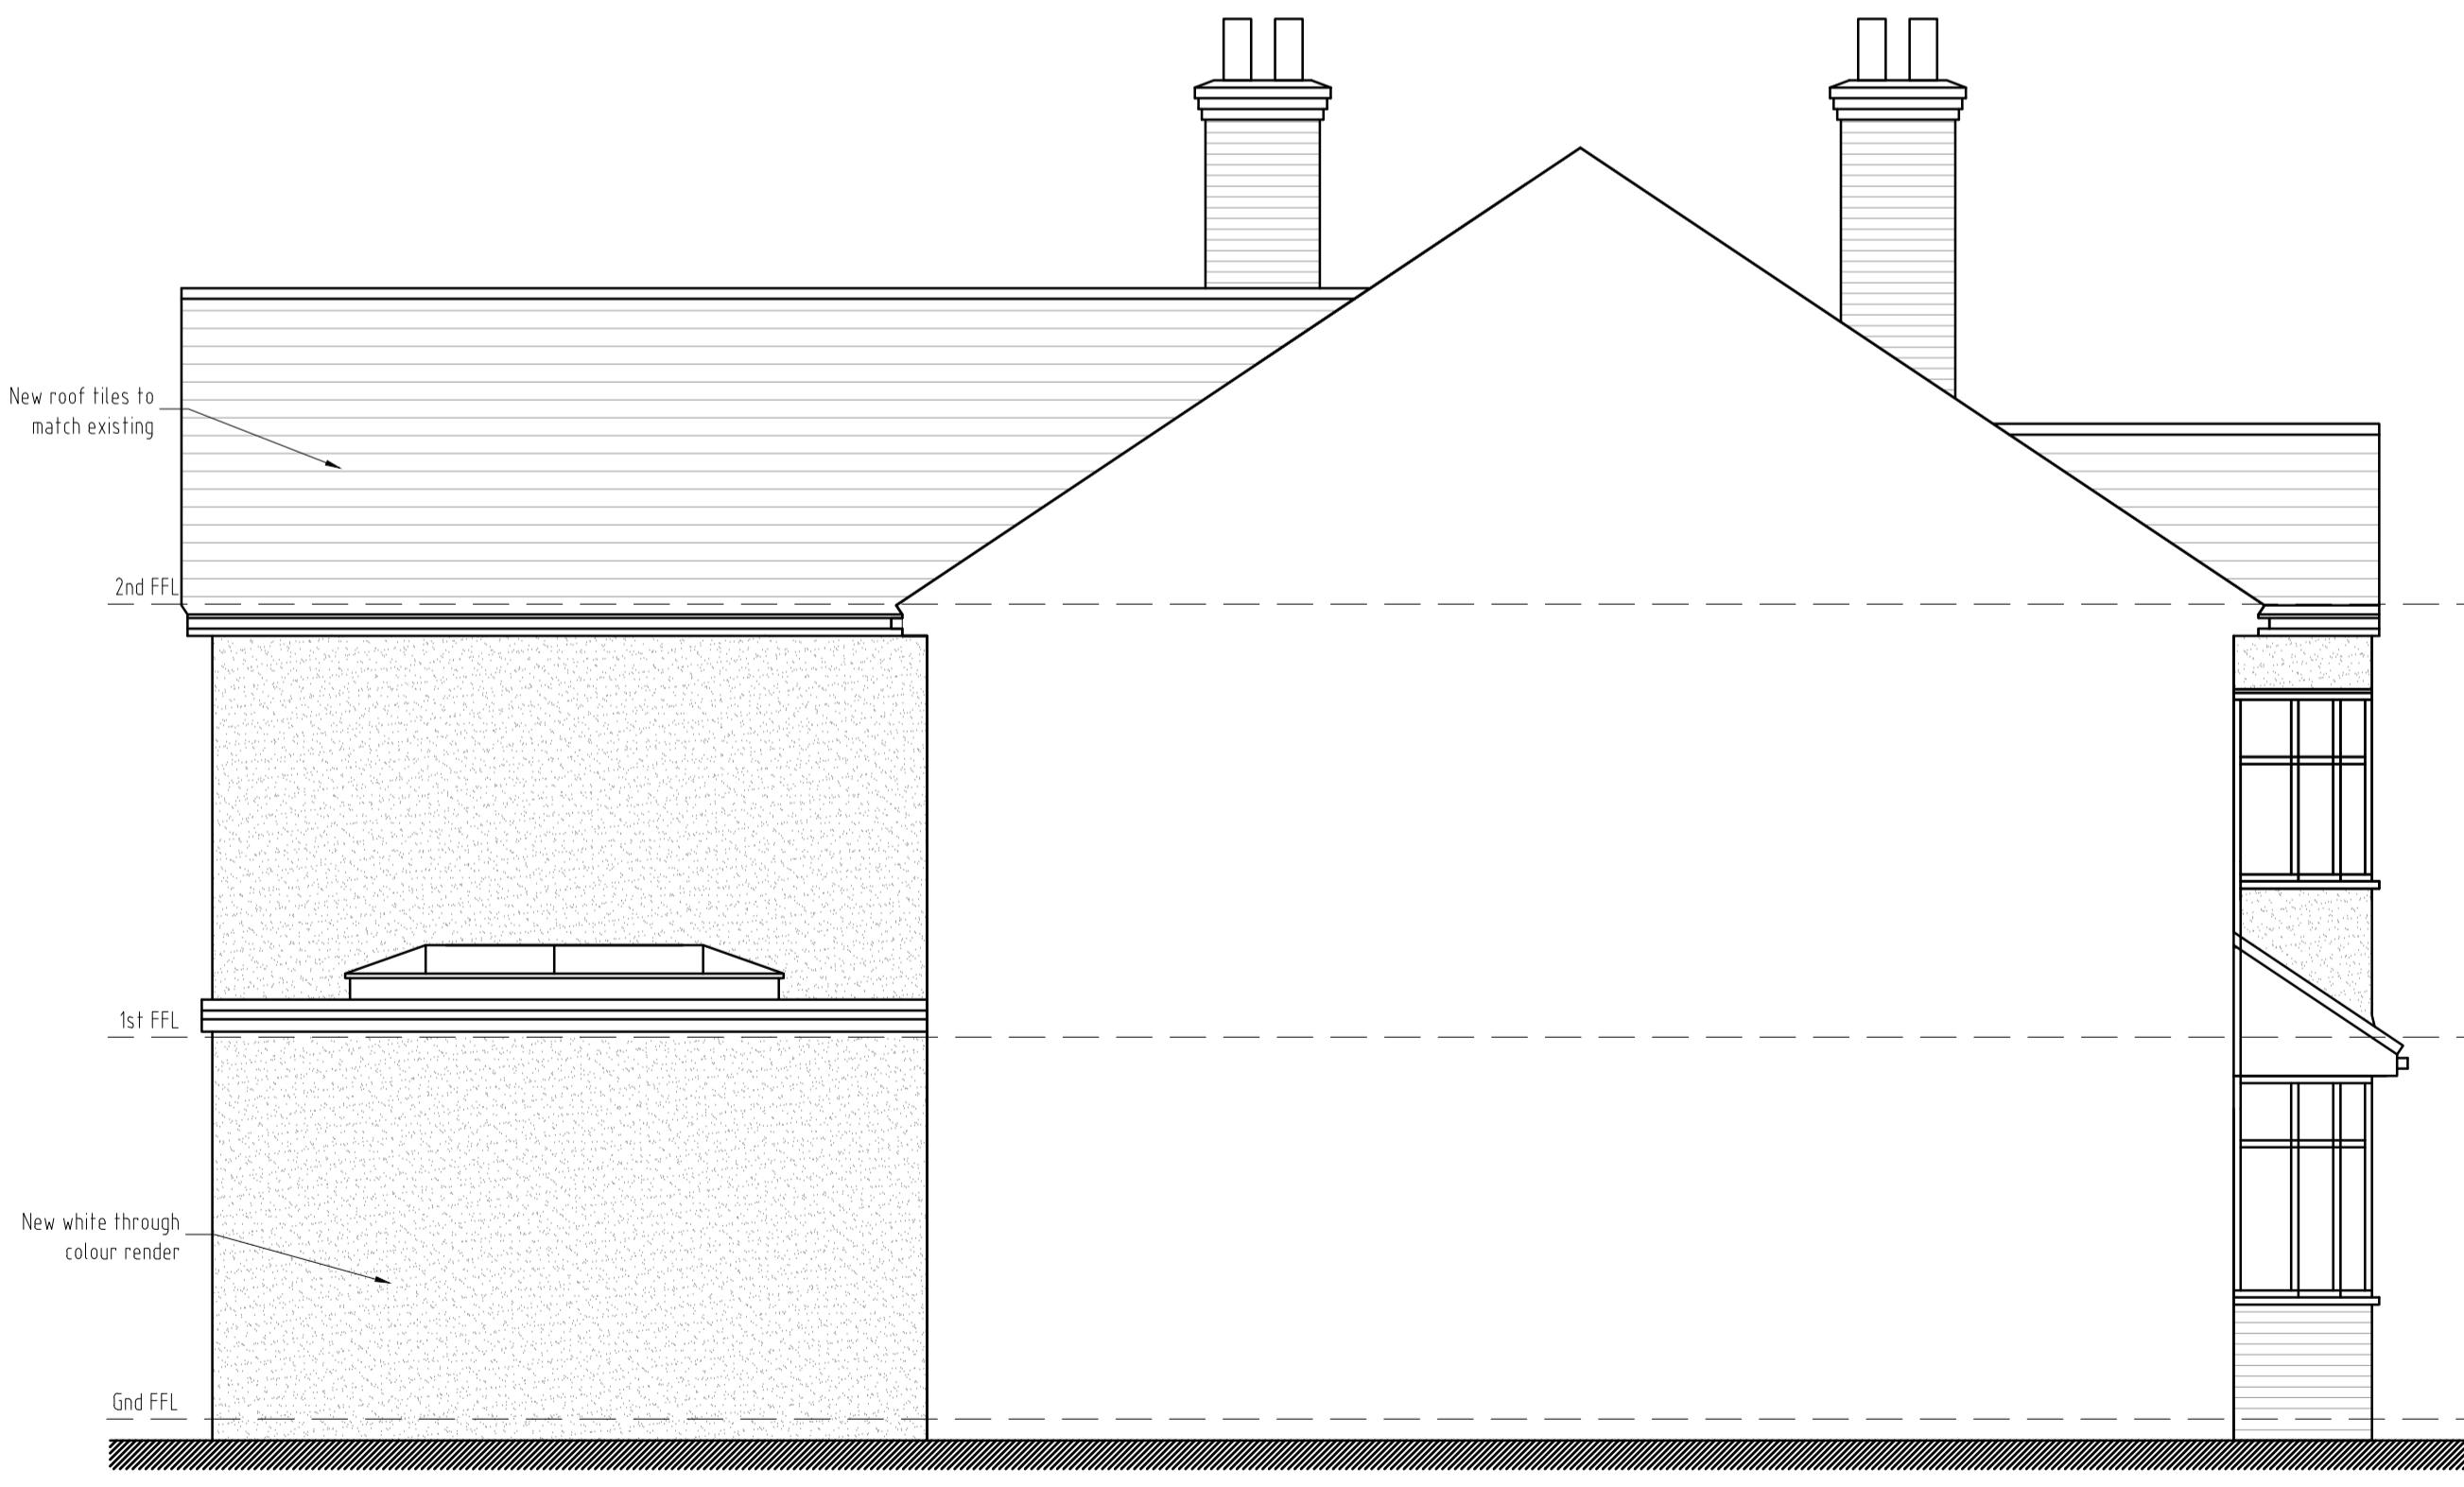

Sectional Elevation

A scale bar added		jan 24	
REV	DESCRIPTION	DATE	INT
1	FOR INFORMATION		

Client
Mr J Kipri

Project
22 Broomfield Road, Bexleyheath, Kent, DA6 7PA

Title
Proposed Elevations

Scale	Date	Drawn	Checked
1:50@A1	Dec '23	N/A	N/A
Project No:	Drawing No.	Revision	
2021-243	102	A	