



Note:-


- All dimensions where indicated are approximate and are for guidance purposes only. Actual dimensions should be checked on site.
- Contractor to assume design responsibility under CDM2015.
- Note, all structural information noted should be checked against detailed structural engineers information / calculation sheets.

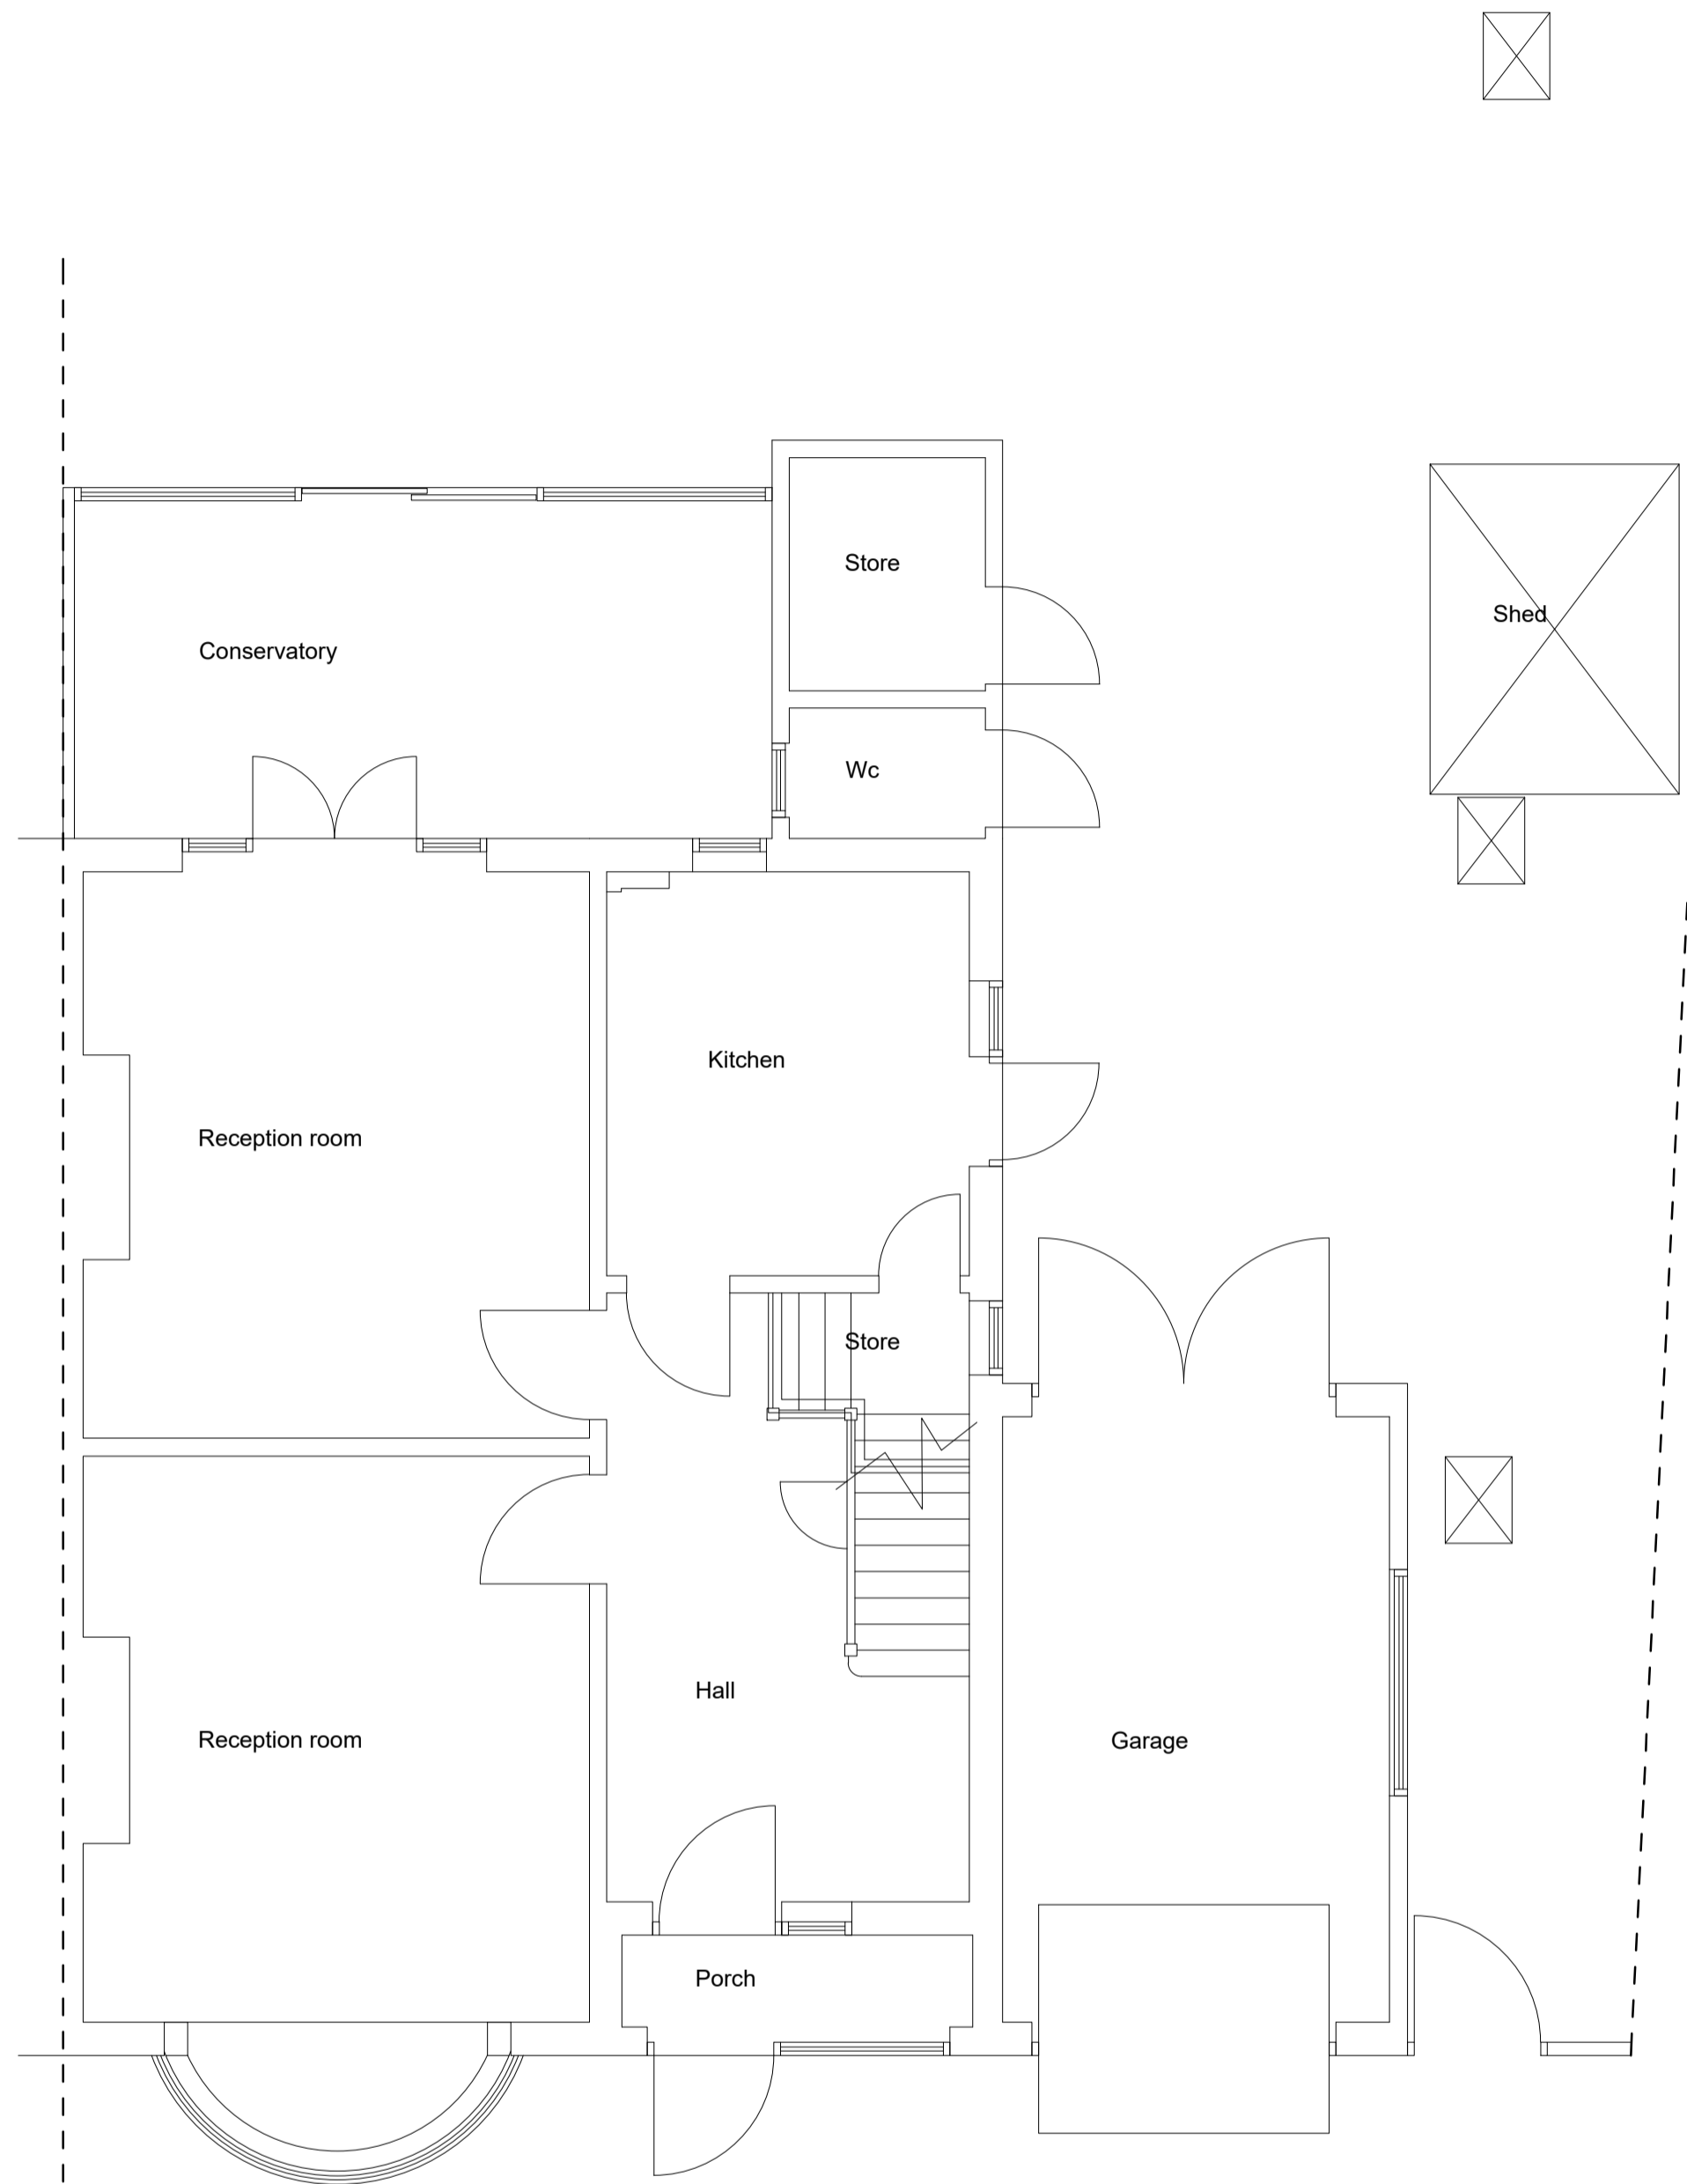


Existing Ground Floor Plan

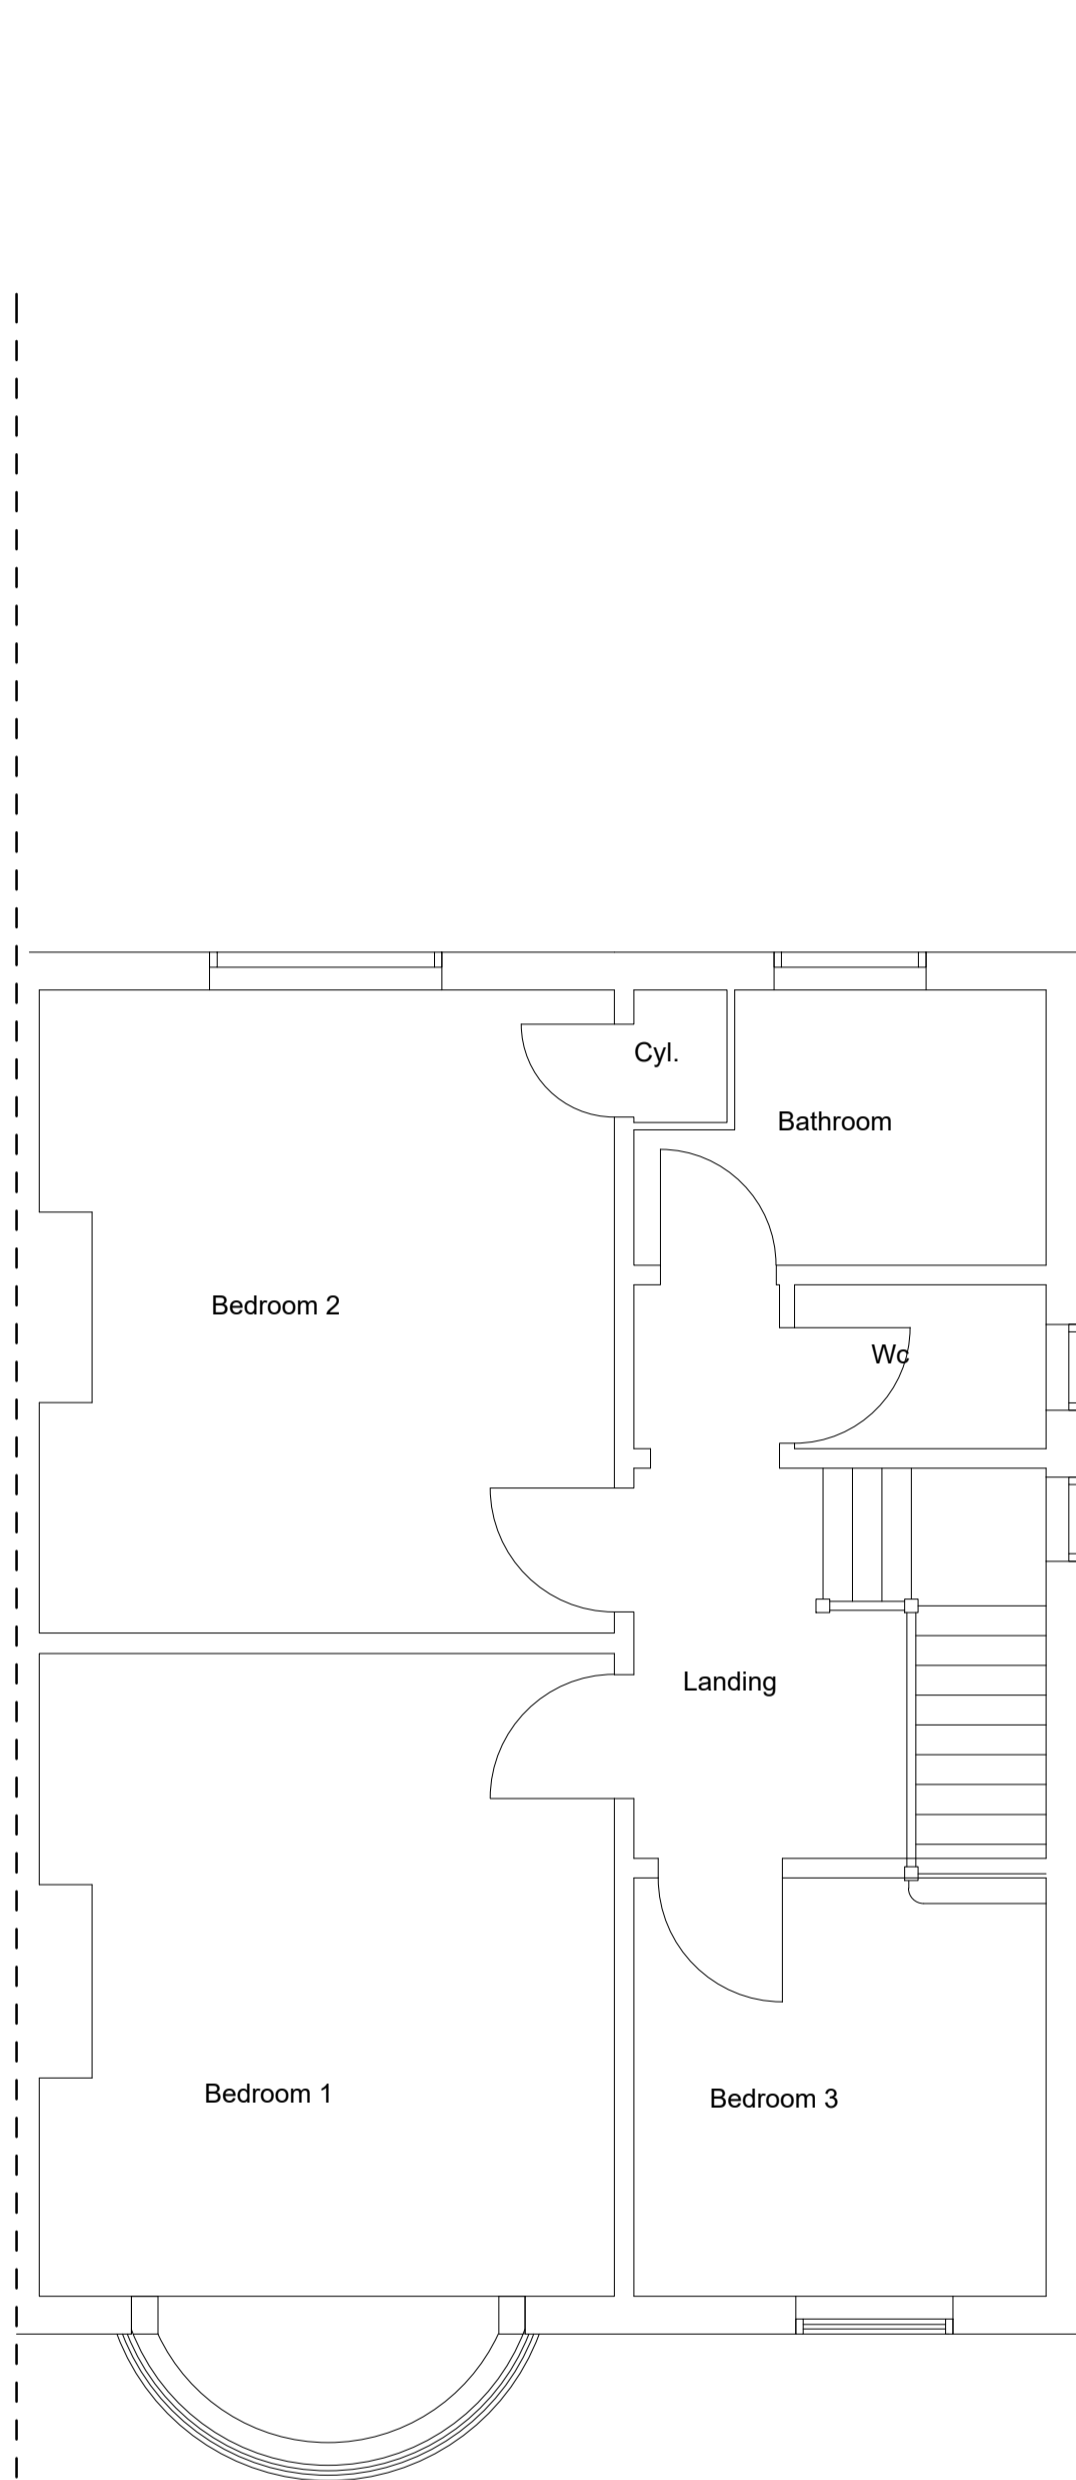

Existing First Floor Plan

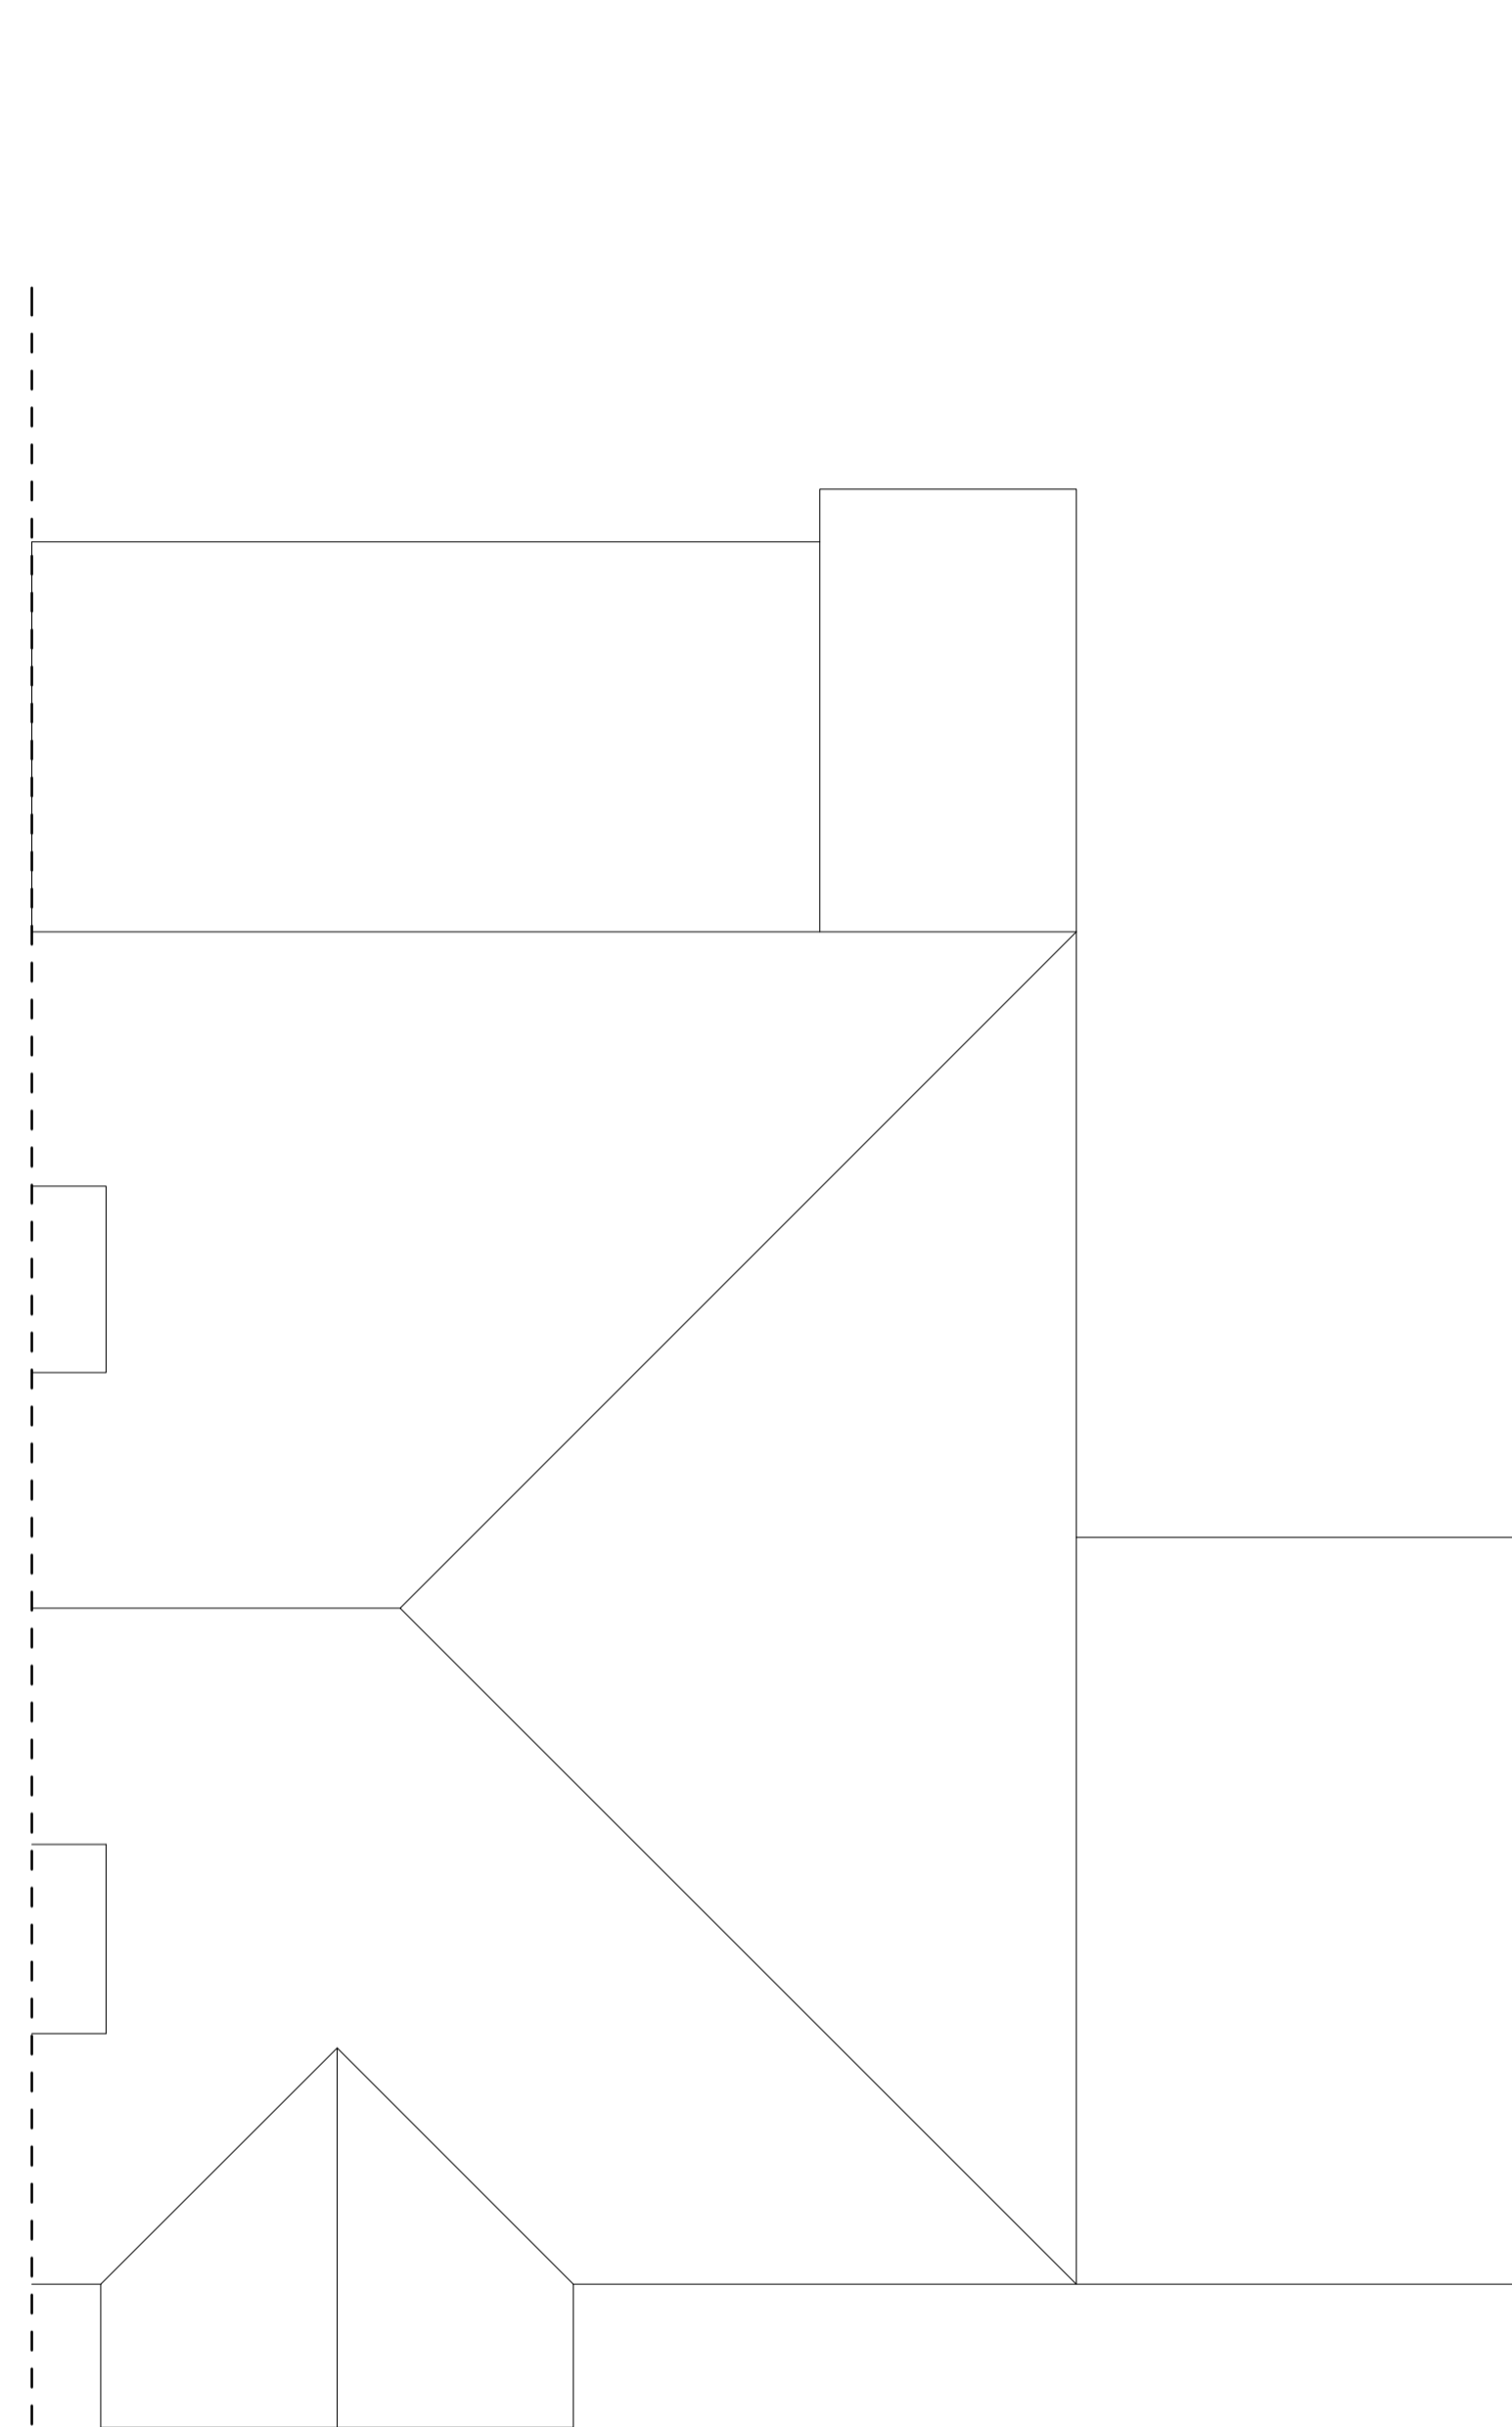

Existing Roof Plan

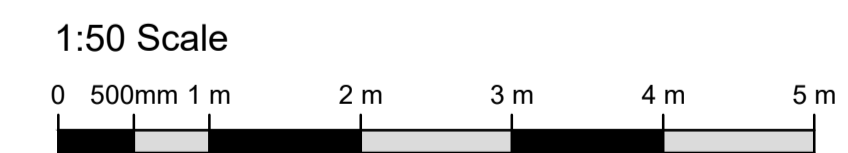

A scale bar added		jan 24	
REV	DESCRIPTION	DATE	INT CHO
1	FOR INFORMATION		

Client
J Kypri

Project
22 Broomfield Road, Bexleyheath

Title
Existing Floor Plans

Scale	Date	Drawn	Checked
1:50@A1	Mar '23	N/A	N/A
Project No:	Drawing No.	Revision	
2021-243	001	A	