



PRE-EXISTING FRONT ELEVATION

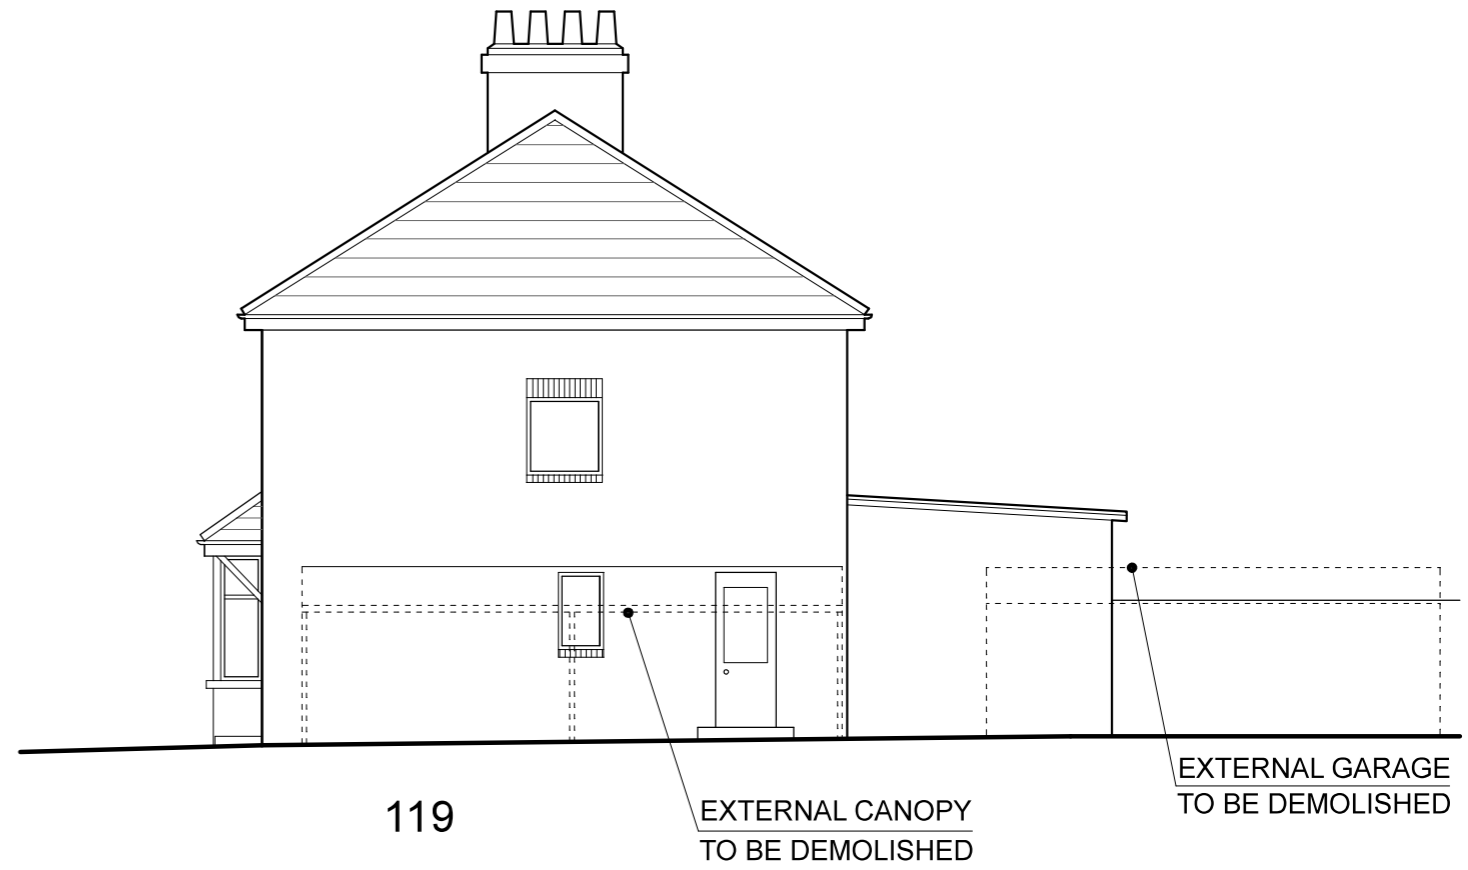


PRE-EXISTING SIDE ELEVATION

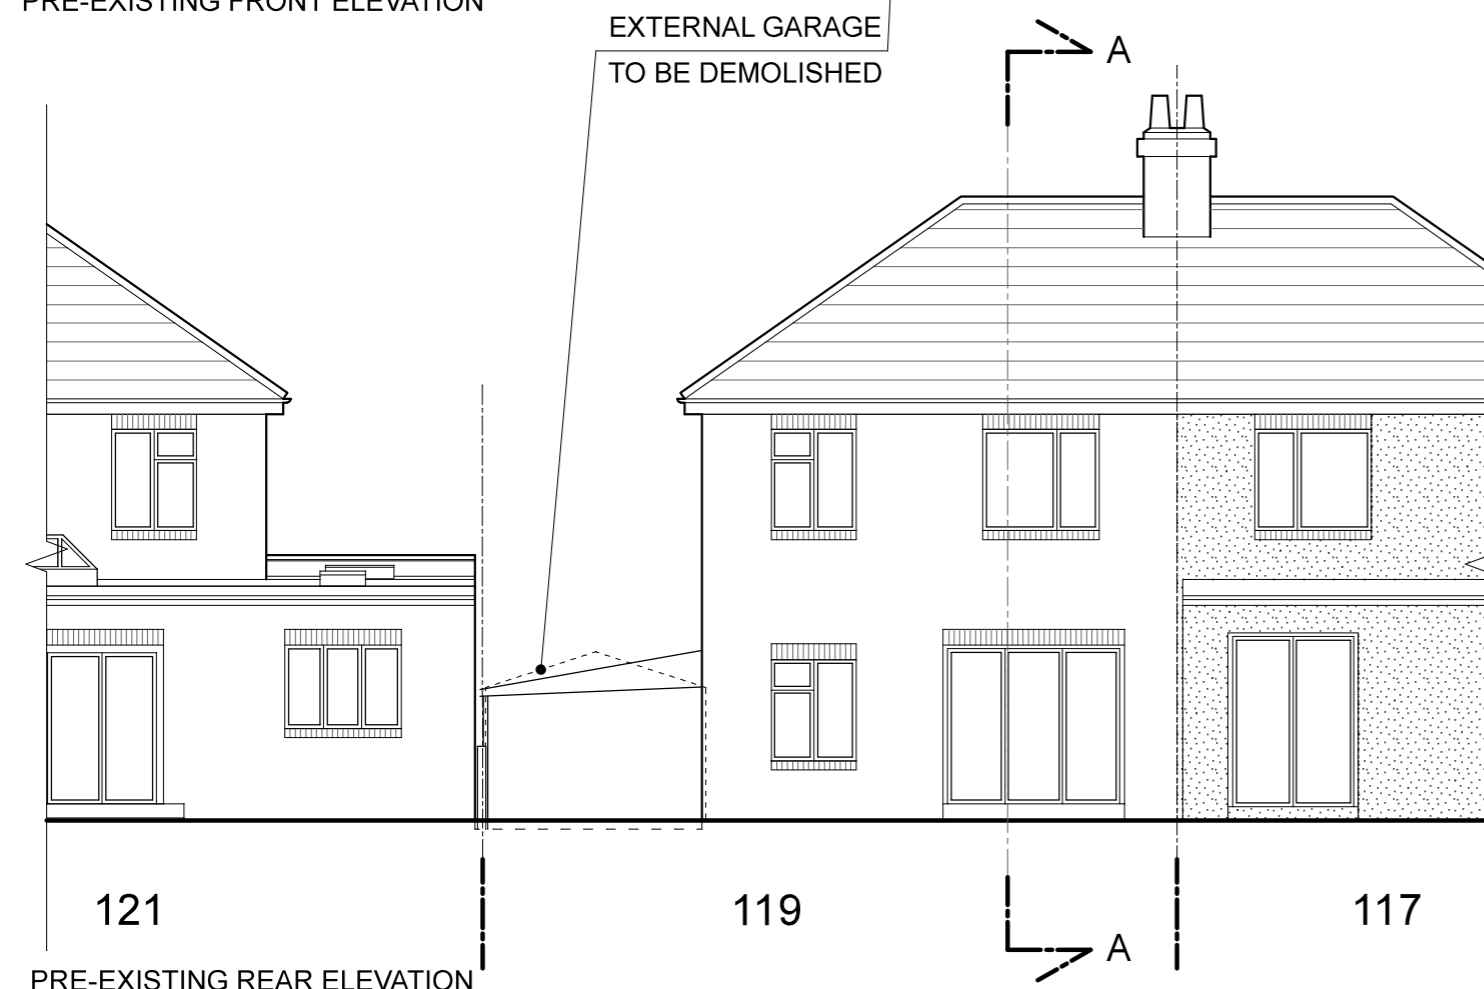

PRE-EXISTING REAR ELEVATION

PRE-EXISTING SITUATION UNTILL THE START OF WORK ON SITE 30 APRIL 2022

 

CANTALE DESIGN ARCHITECTS LTD

CANTALEDESIGN
ARCHITECTS



Architects
Registration
Board

studio@cantaledesign.com
Tel: 0800 644 6419
123 Trafalgar Road, Greenwich - LONDON SE10 9TX

RETROSPECTIVE PLANNING APPLICATION

119 MYPLACE ROAD
BEXLEYHEATH - KENT - DA7 6ER

PRE-EXISTING ELEVATIONS

04

SCALE 1:100 @ A3

JAN - 2024