


EXISTING SITE PLAN 1:200


SITE BOUNDARIES

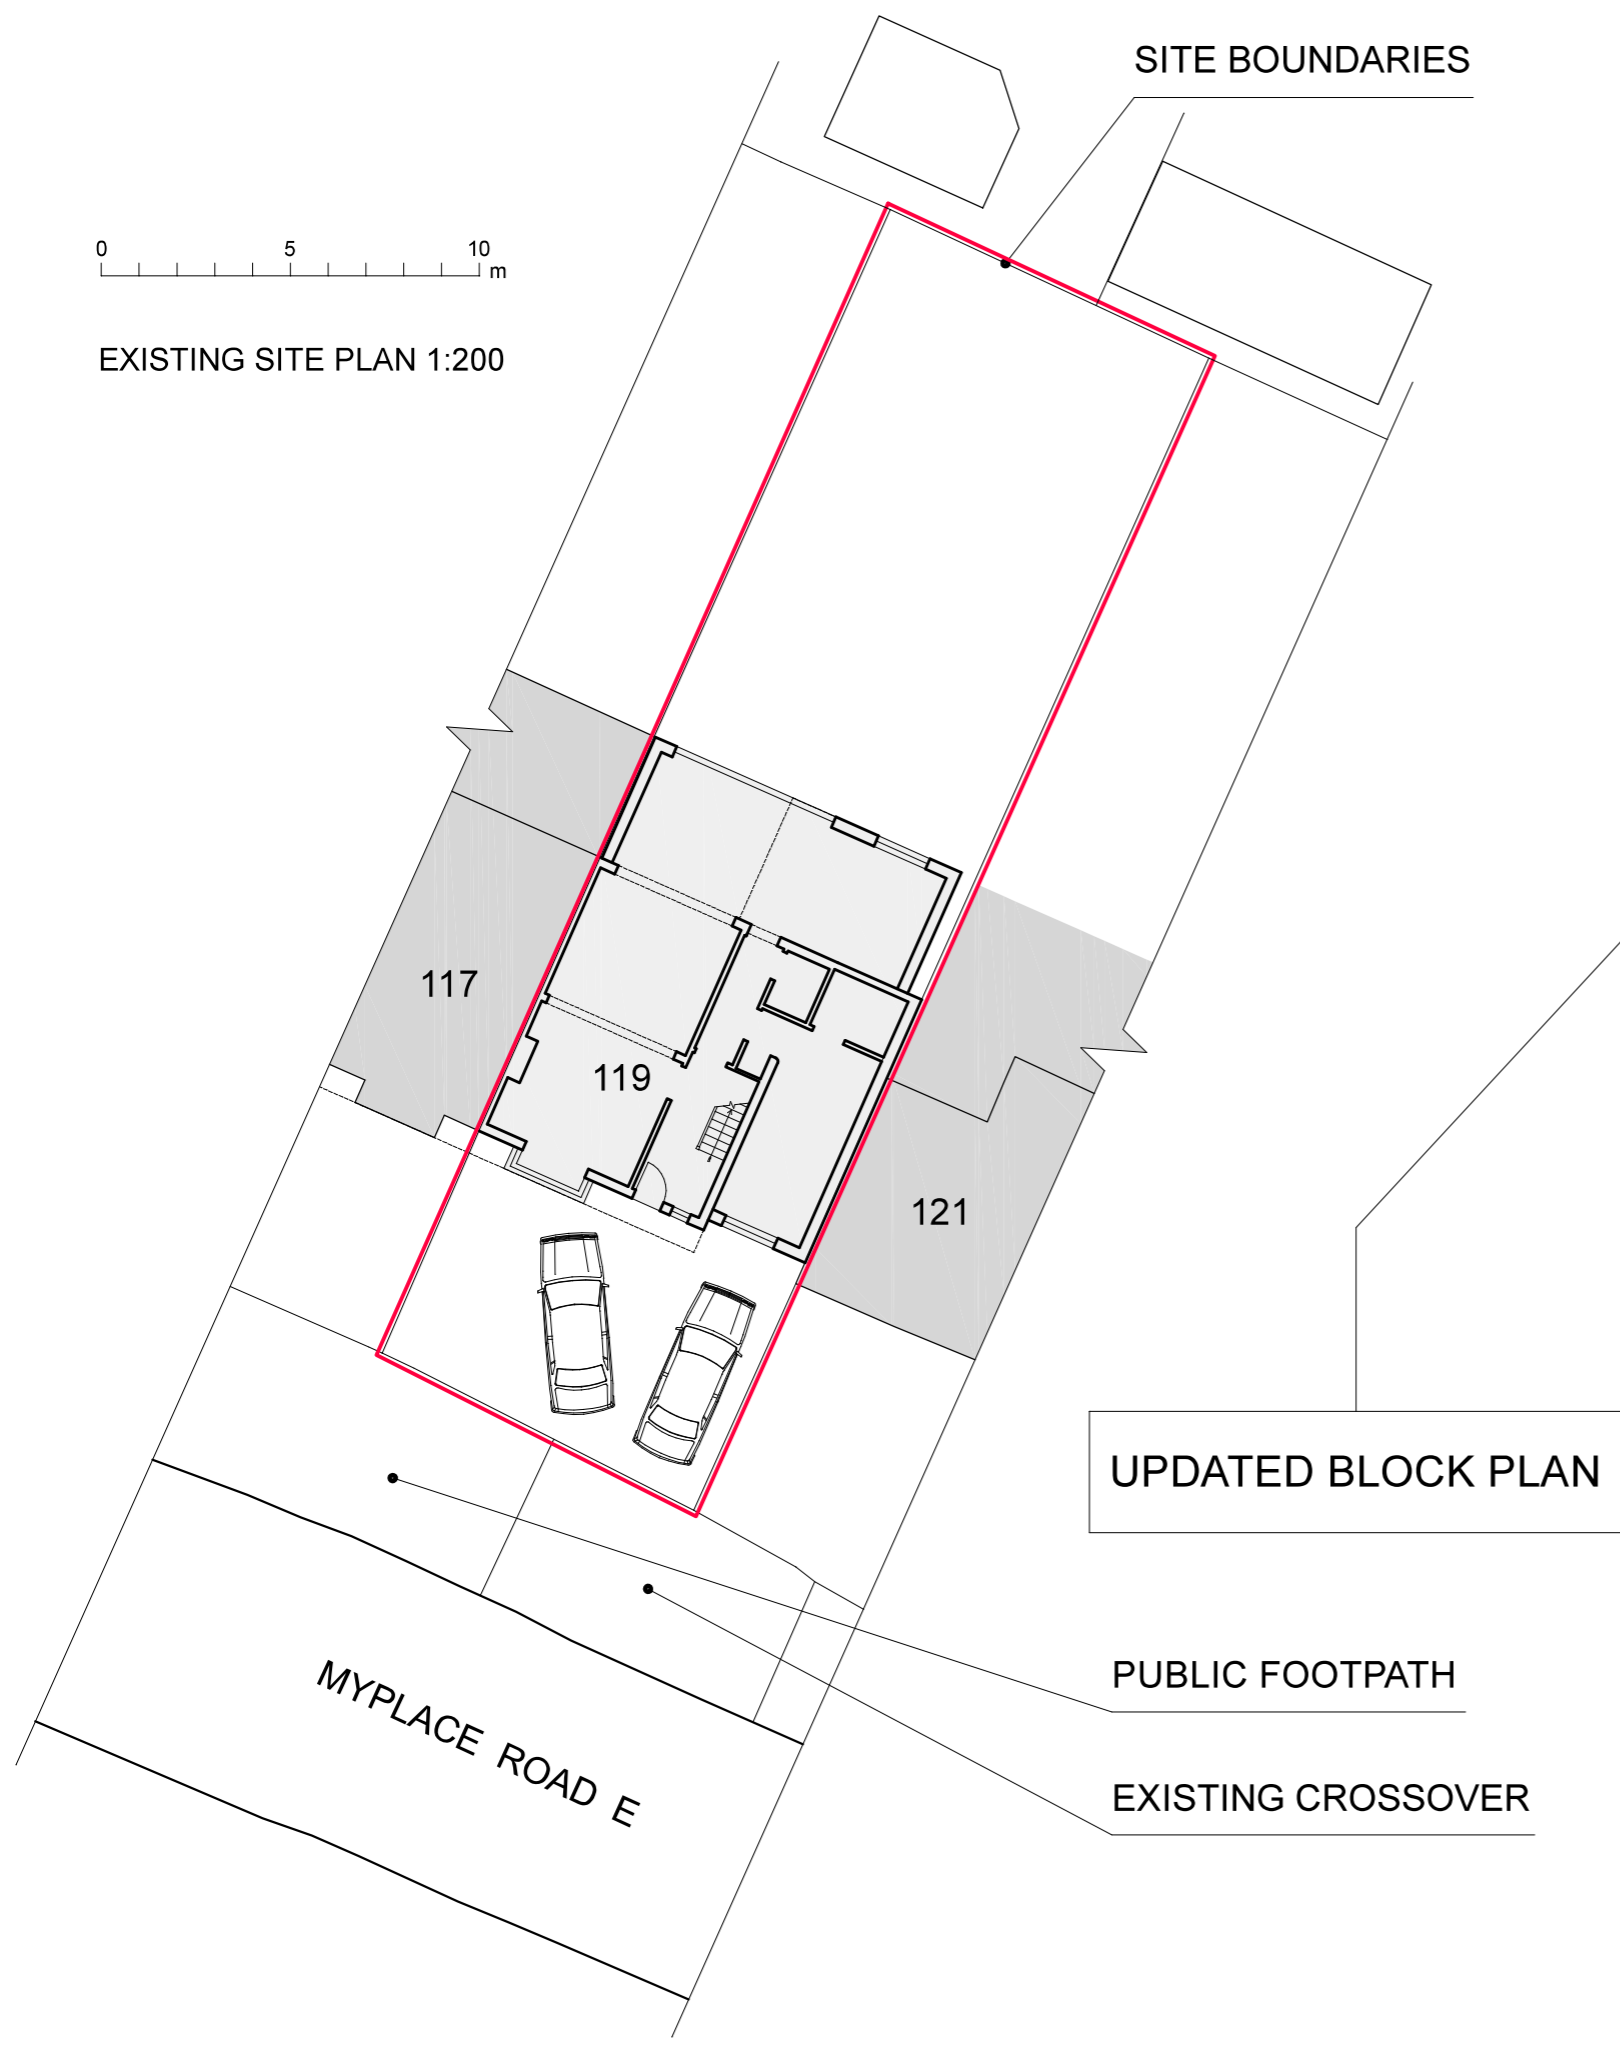


UPDATED BLOCK PLAN

PUBLIC FOOTPATH

EXISTING CROSSOVER

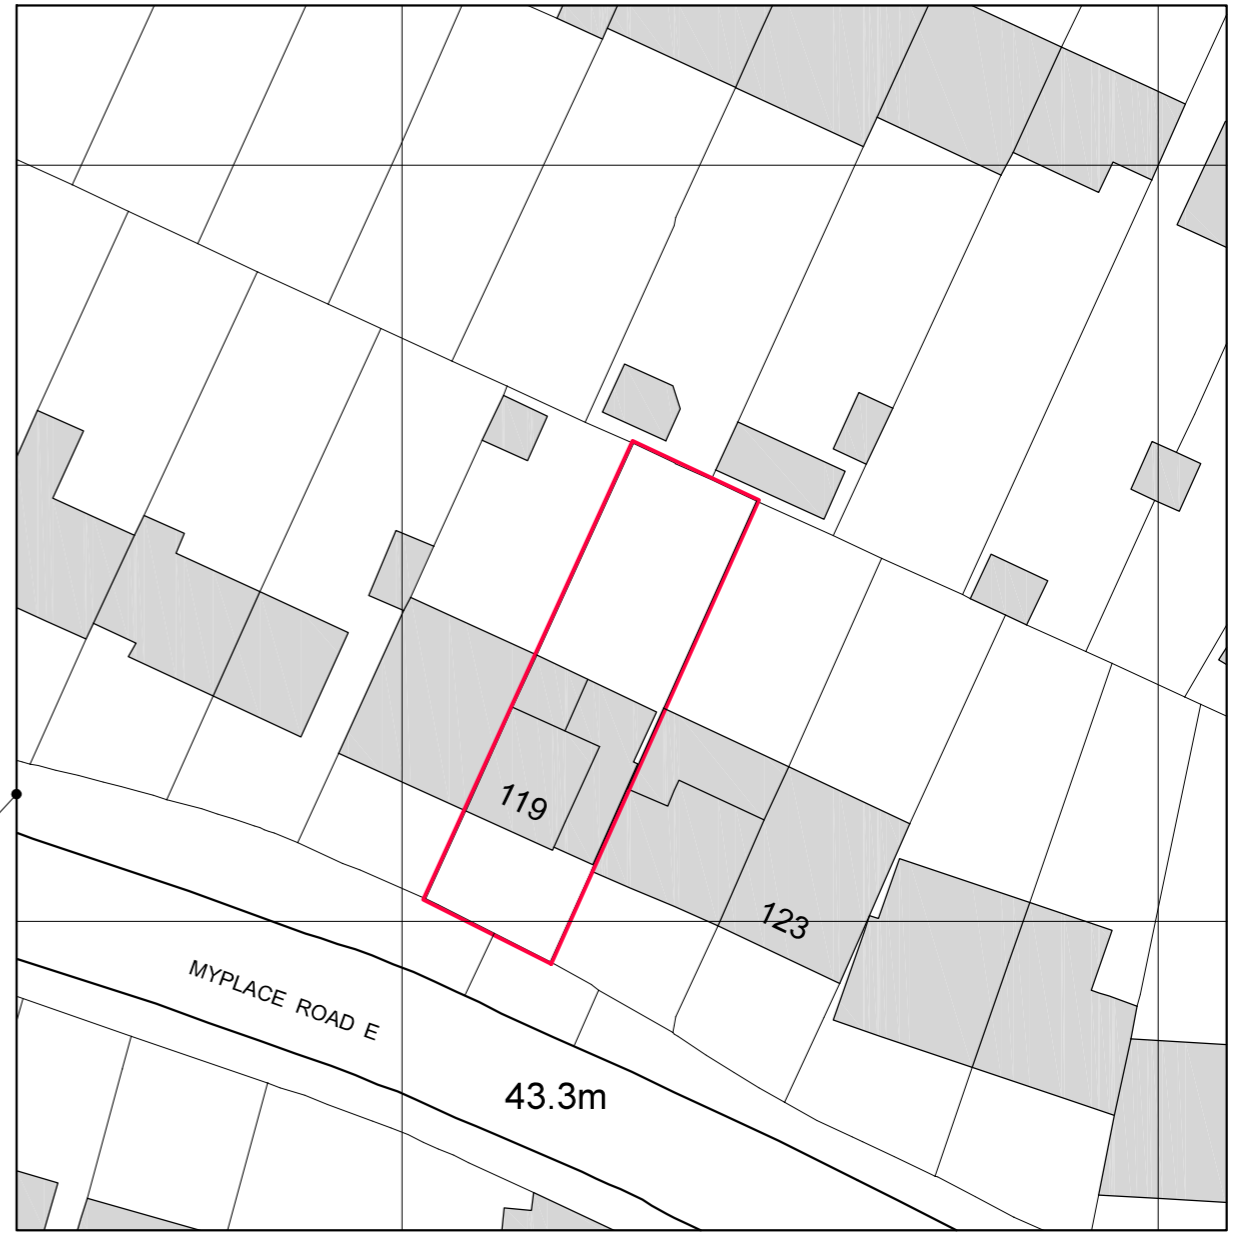

EXISTING BLOCK PLAN 1:500

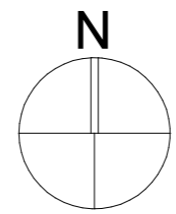

CANTALE DESIGN ARCHITECTS LTD



CANTALEDESIGN
ARCHITECTS

studio@cantaledesign.com
Tel: 0800 644 6419

123 Trafalgar Road, Greenwich - LONDON SE10 9TX

RETROSPECTIVE PLANNING APPLICATION

119 MYPLACE ROAD
BEXLEYHEATH - KENT - DA7 6ER

EXISTING BLOCK AND SITE PLAN

02

SCALE 1:500 - 1:200 @ A3

JAN - 2024