

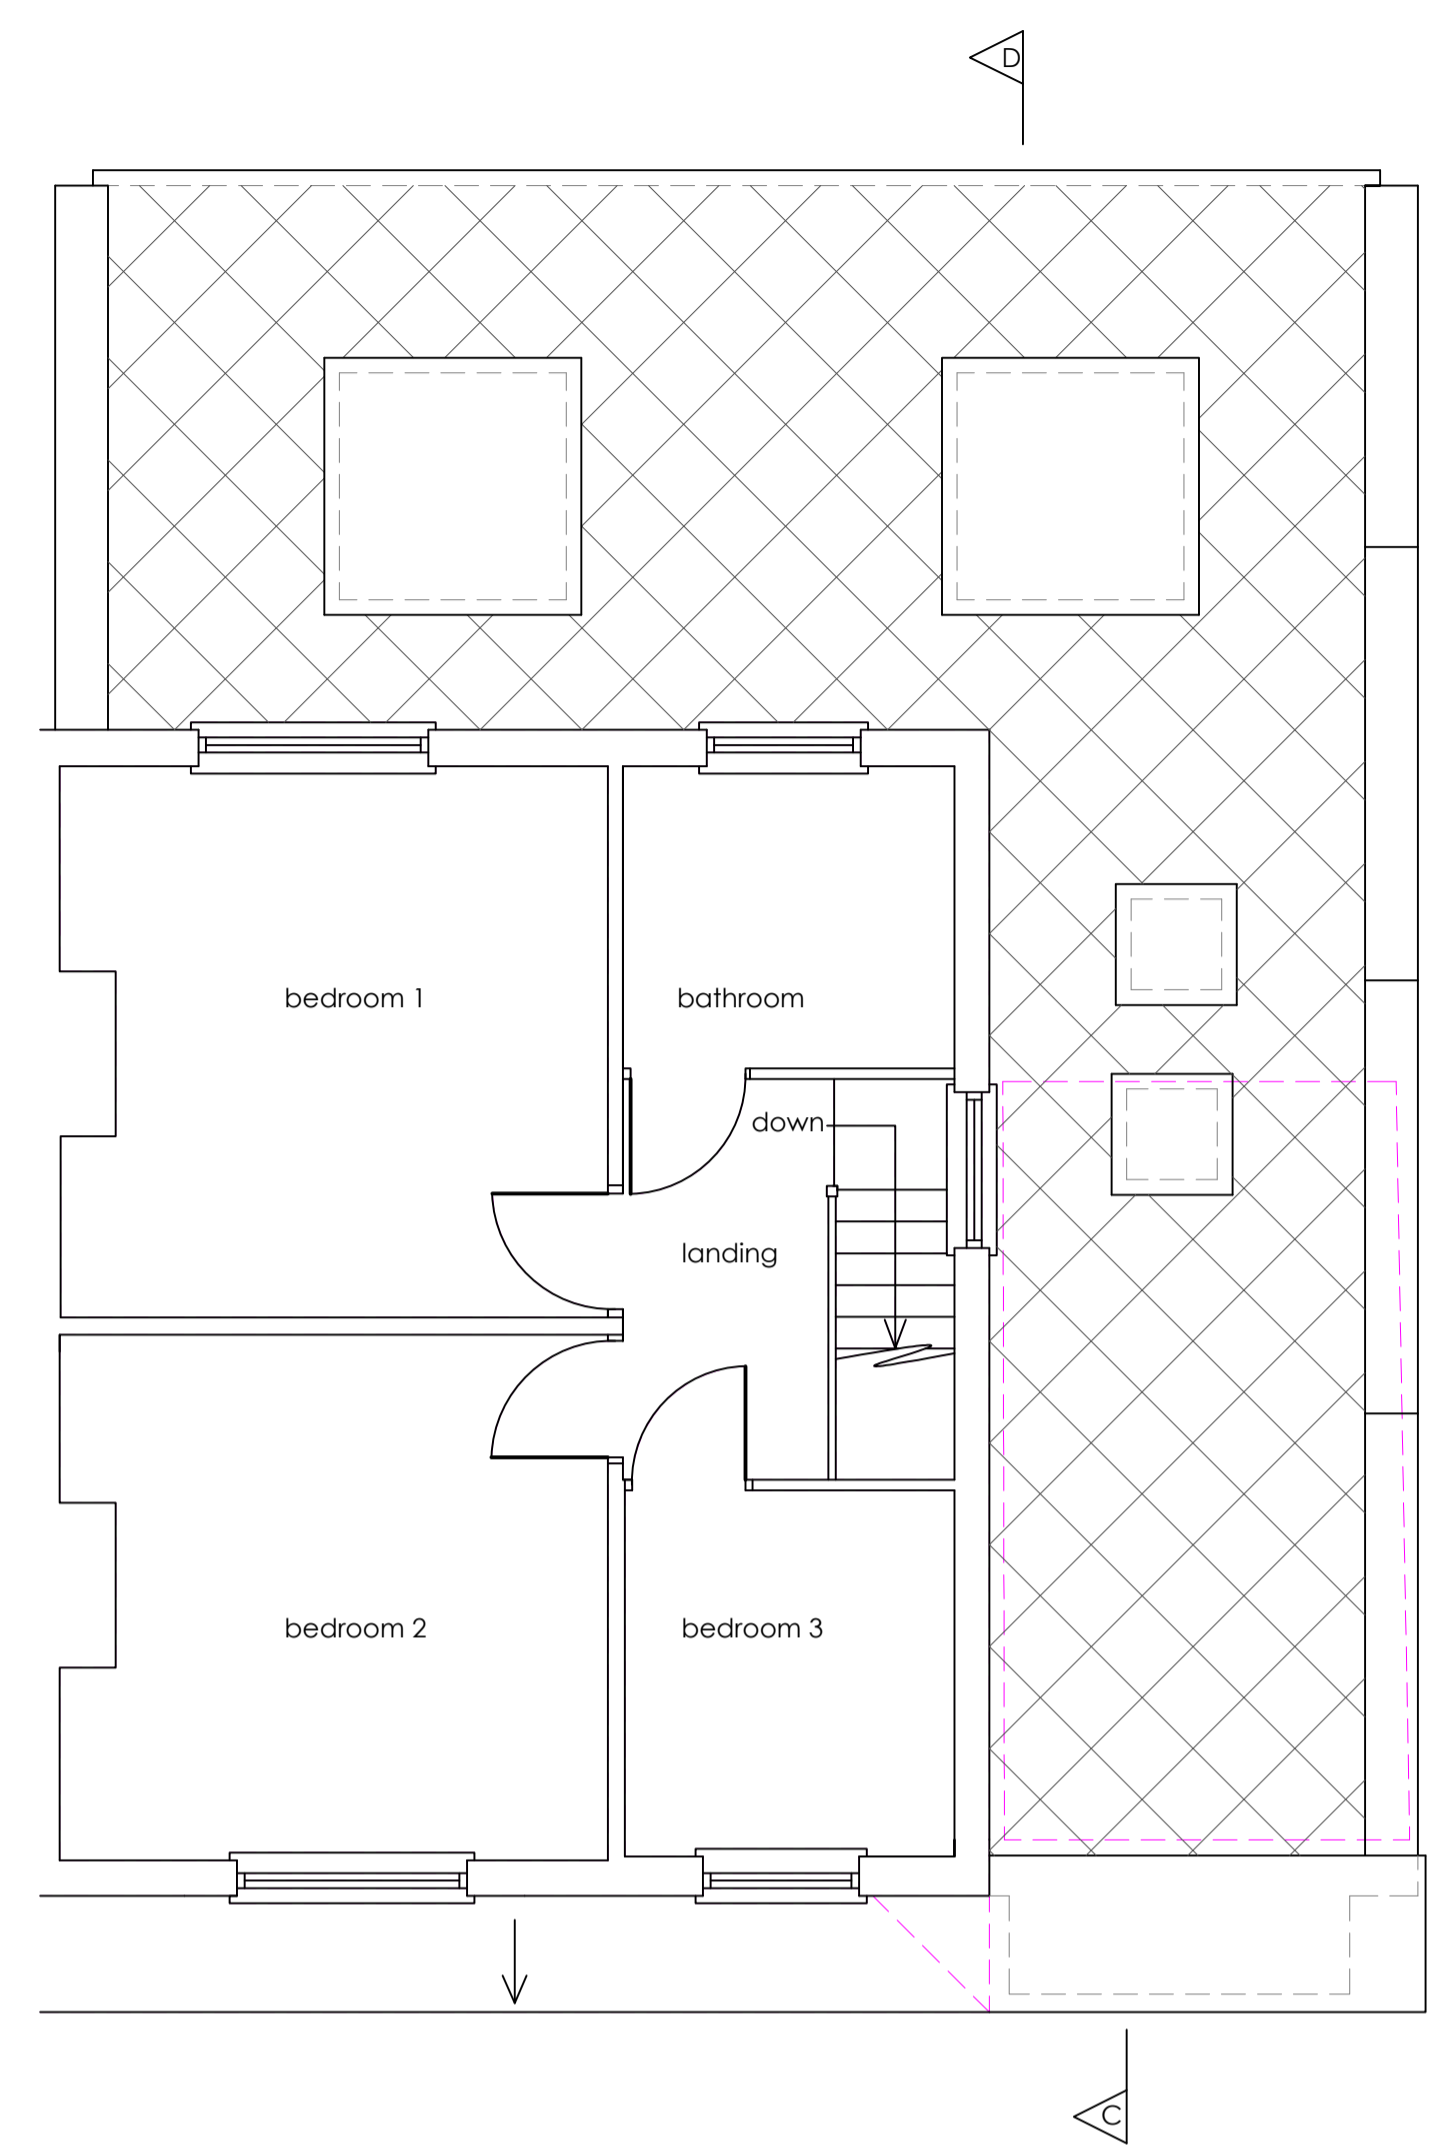




Ground floor plan  
1:50

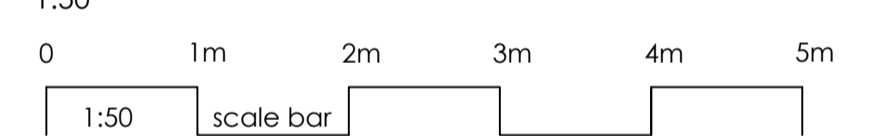



First floor plan  
1:50

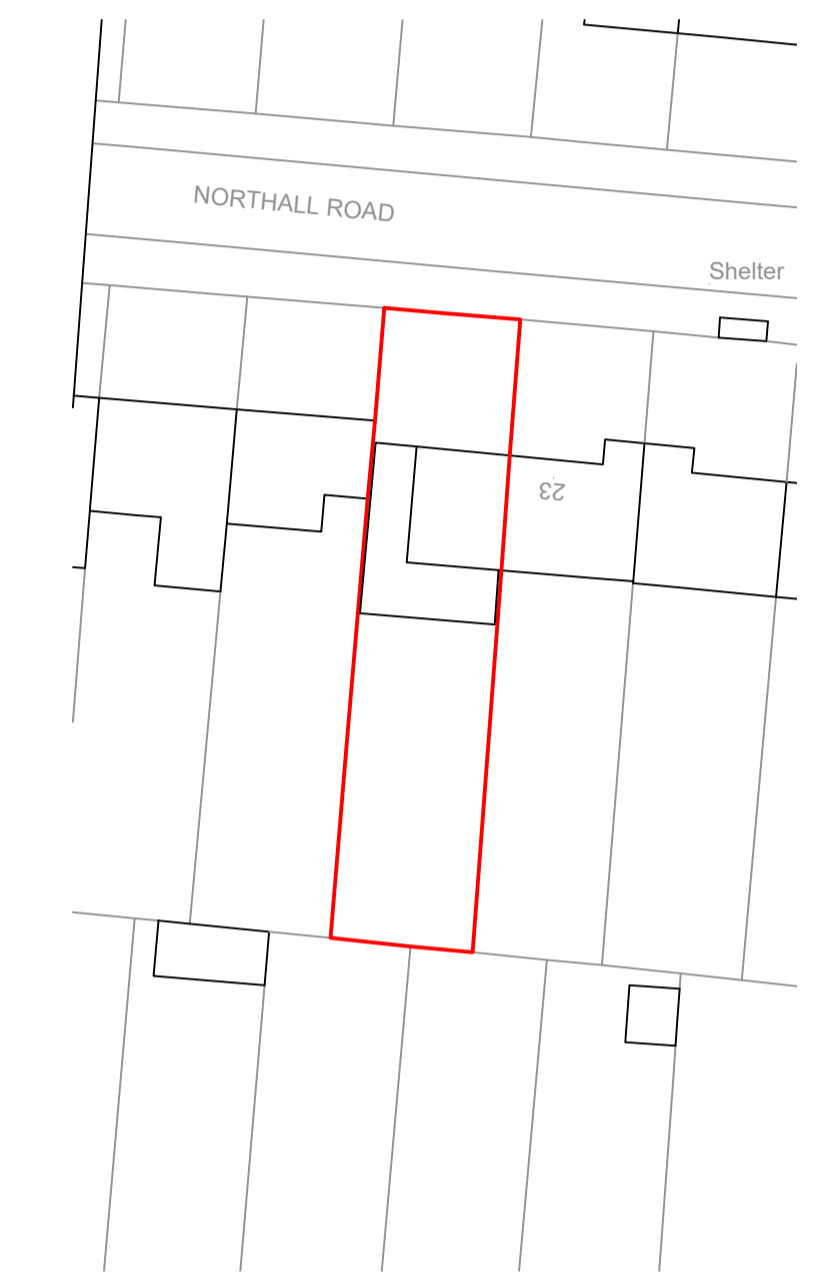


Block plan  
1:500

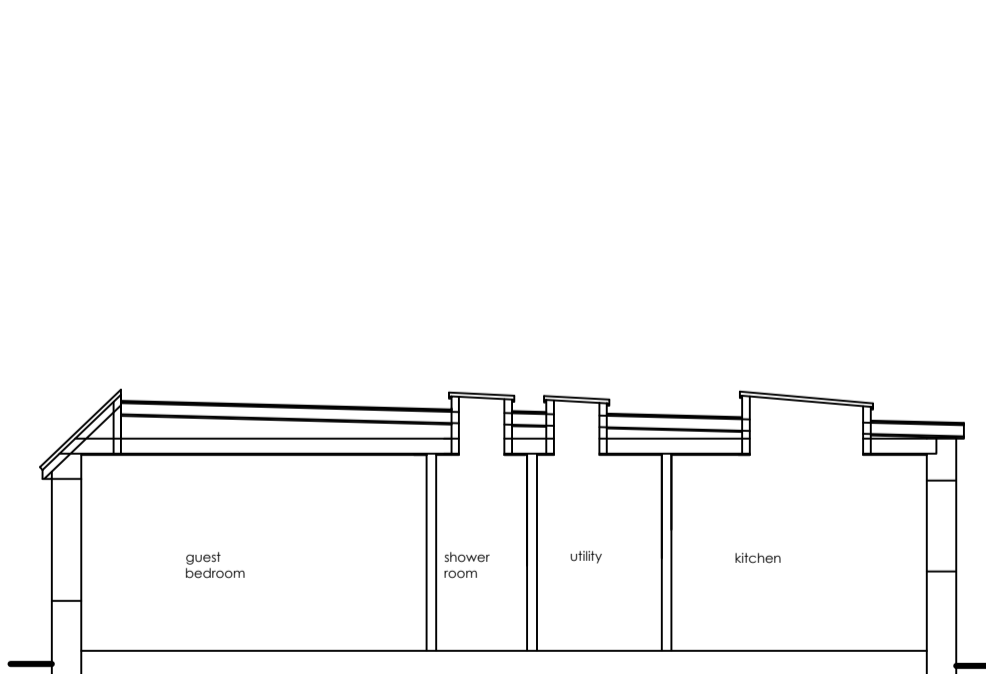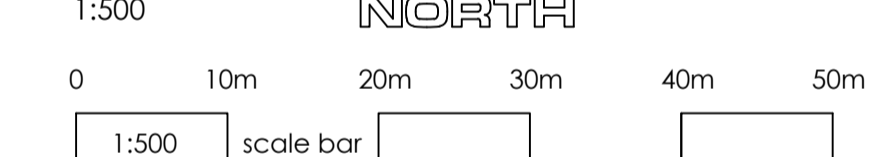


Section C - D  
1:100

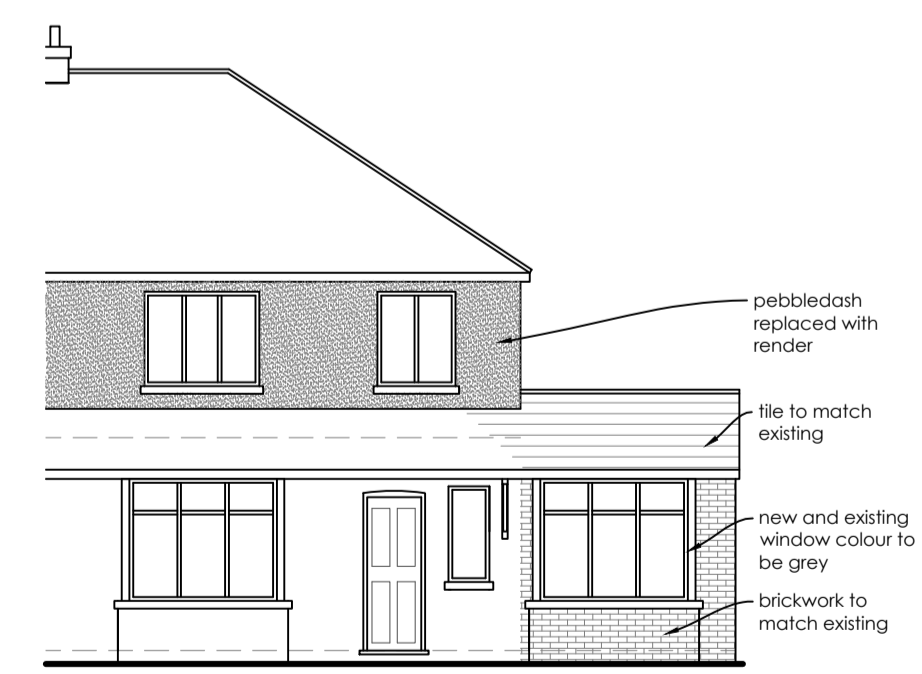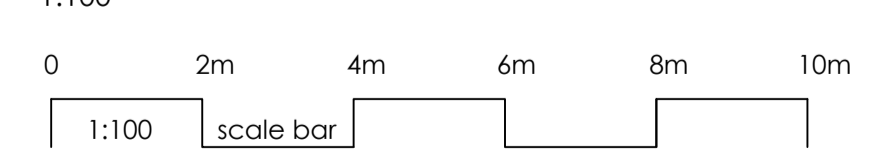


Front elevation  
1:100

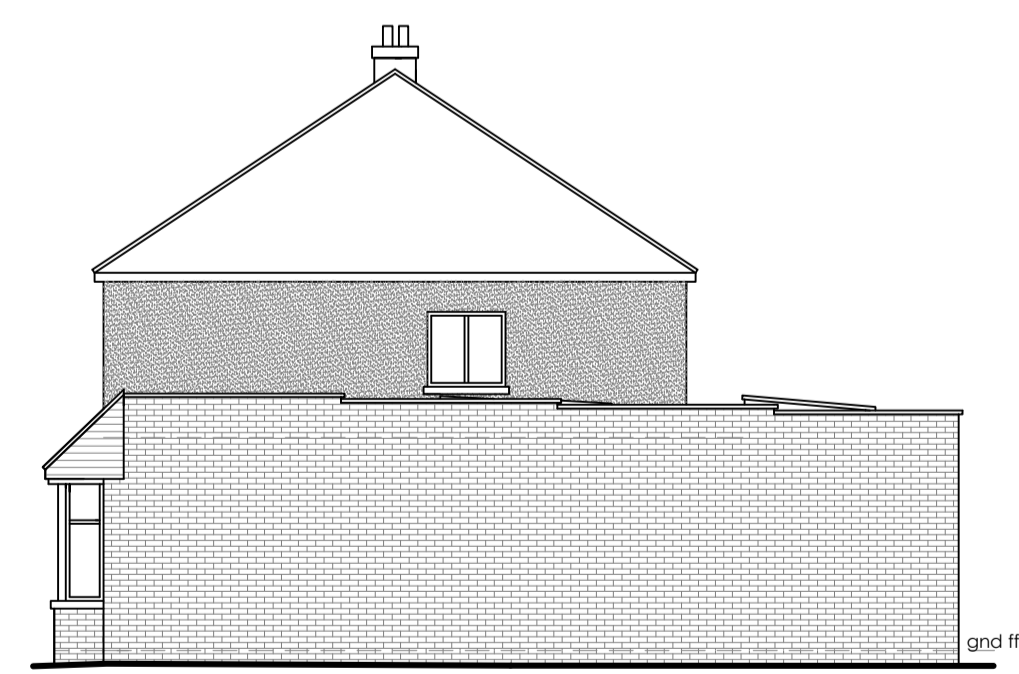

Flank elevation  
1:100

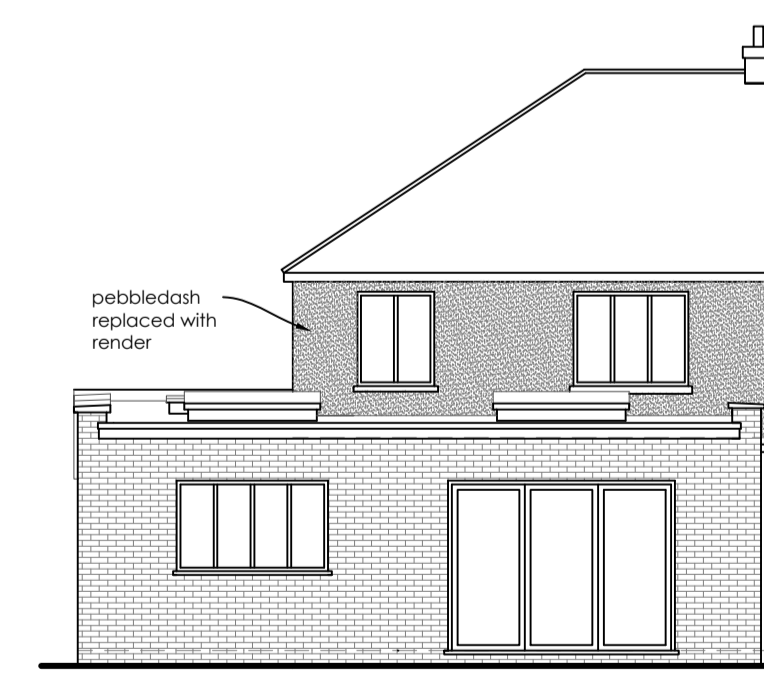

Rear elevation  
1:100

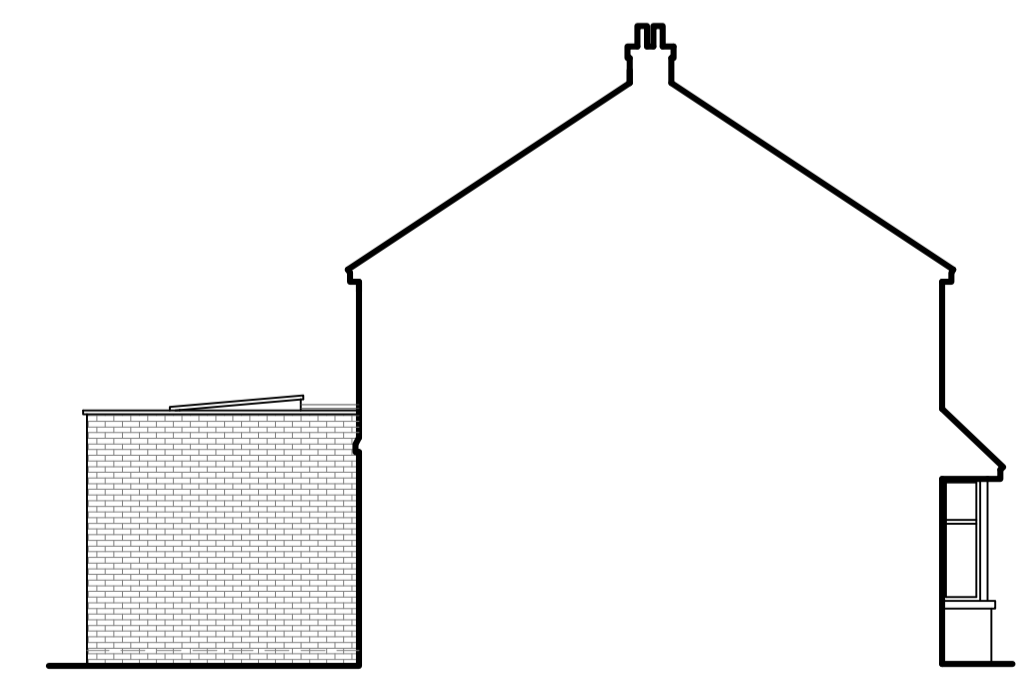

Flank elevation  
1:100

Construction (Design and Management) Regulations 2015. Virtually everyone involved in a construction project has legal duties under CDM 2015. See further information at [www.HSE.gov.uk](http://www.HSE.gov.uk)

Asbestos - get your property tested. Further information and your responsibilities can be found at [www.HSE.gov.uk](http://www.HSE.gov.uk).

These plans are for identification purposes only. Do not scale from these plans - take measurements on site. All dimensions are approximations. This plan is for viewing at the scales indicated only. This plan is suitable for planning permission purposes.

Revision	Description	Date
B	Rooflights moved	18.01.24
A	Amendments	17.01.24

**SAMUEL MOSS LTD**  
01322 408573 / 07796 454747  
office@samuelmossLtd.co.uk  
www.samuelmossLtd.co.uk

Client: Mr Perry

Project: 25 Northhall Road, Barnehurst, Bexleyheath, DA7 6JF

Title: Proposed plans for planning permission

Date:	Scale:	Drawn:	Plan no:	Revision
Jan 2024	@ A1	SM	SM448.2	B