




Notes	
	All dimensions shown are in millimeters unless otherwise stated. Only figured dimension to be taken from this drawing and not scaled dimensions.

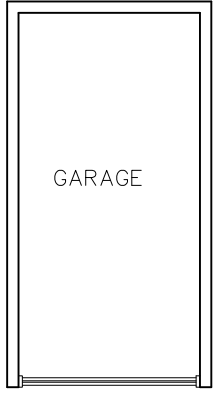


EXISTING FLOOR PLAN

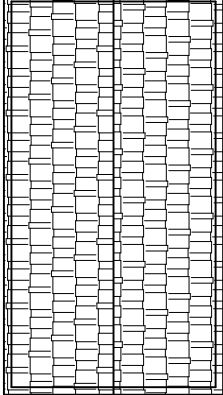


EXISTING ROOF PLAN

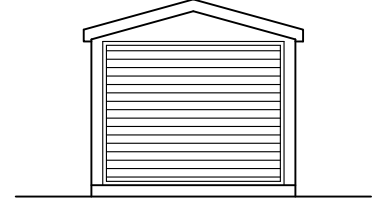


EXISTING FRONT ELEVATION

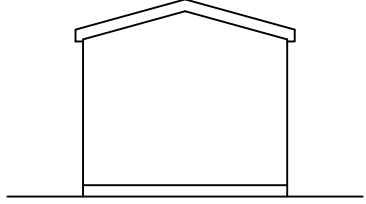


EXISTING REAR ELEVATION

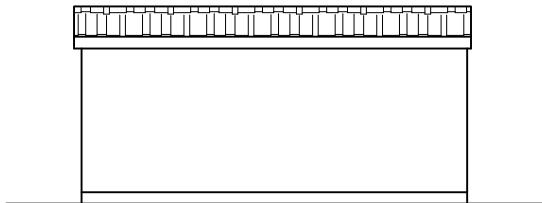


EXISTING RIGHT SIDE ELEVATION

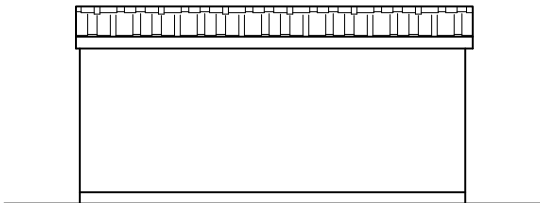


EXISTING LEFT SIDE ELEVATION

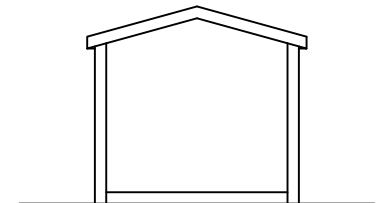

EXISTING LEFT SIDE ELEVATION

 

Project: PROPOSED TWO STOREY REAR EXTENSION 27 Sutcliffe Road Welling DA16 1NJ		
CLIENT:	DATE: 12-01-24	
	CHECKED BY: TA	
REV:	SCALE: 1:100 @A3	
	DRAWN BY: TA	
	EXISTING ELEVATIONS	



Loft conversion & Extension Specialists 07815559217

230116-13

This drawing and the building work illustrated are copyright and may not be reproduced without written permission.