



Notes


All dimensions shown are in millimeters unless otherwise stated. Only figured dimension to be taken from this drawing and not scaled dimensions.

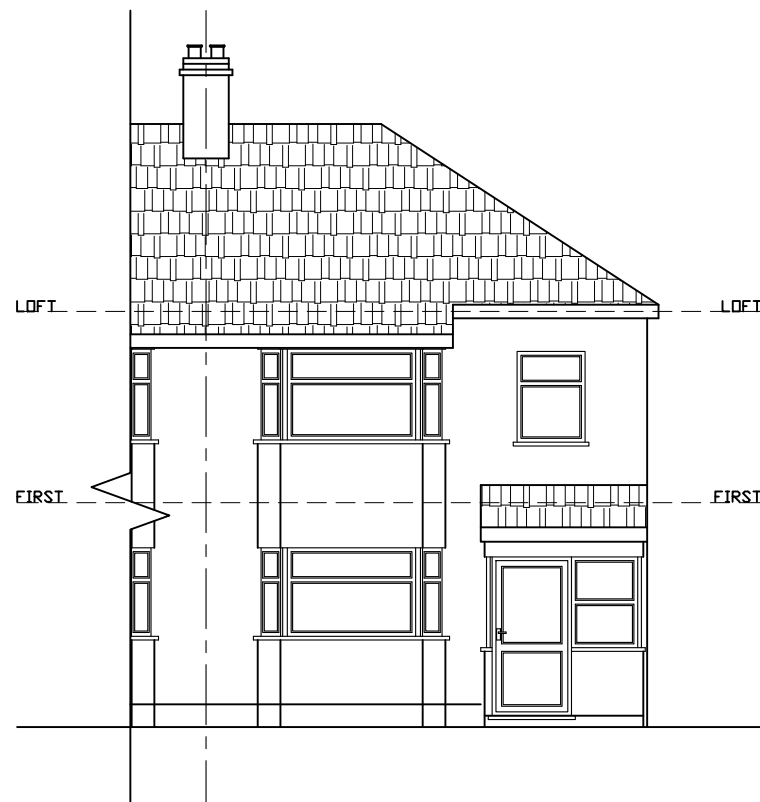

EXISTING FRONT ELEVATION

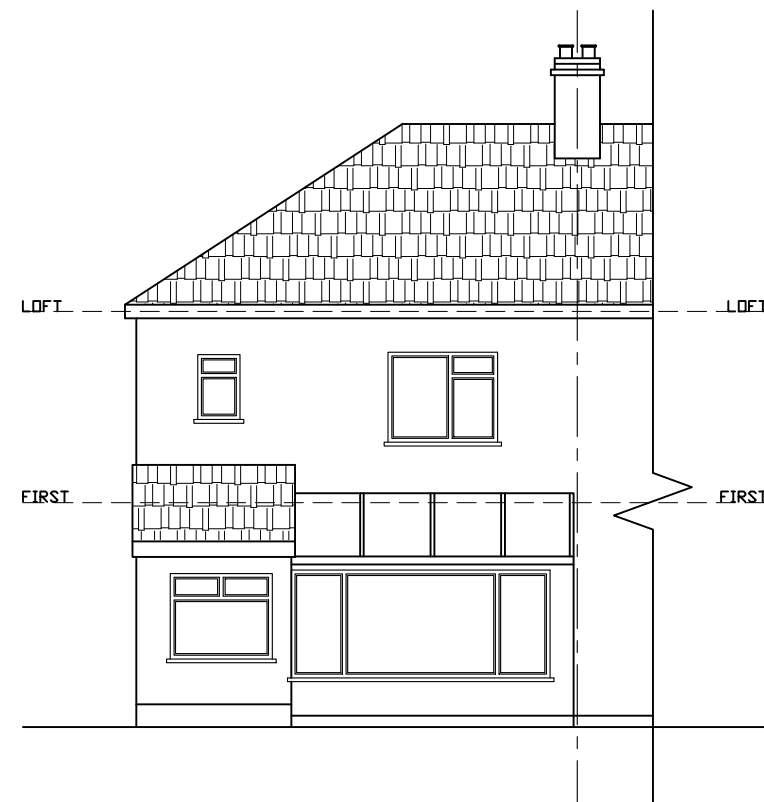

EXISTING REAR ELEVATION

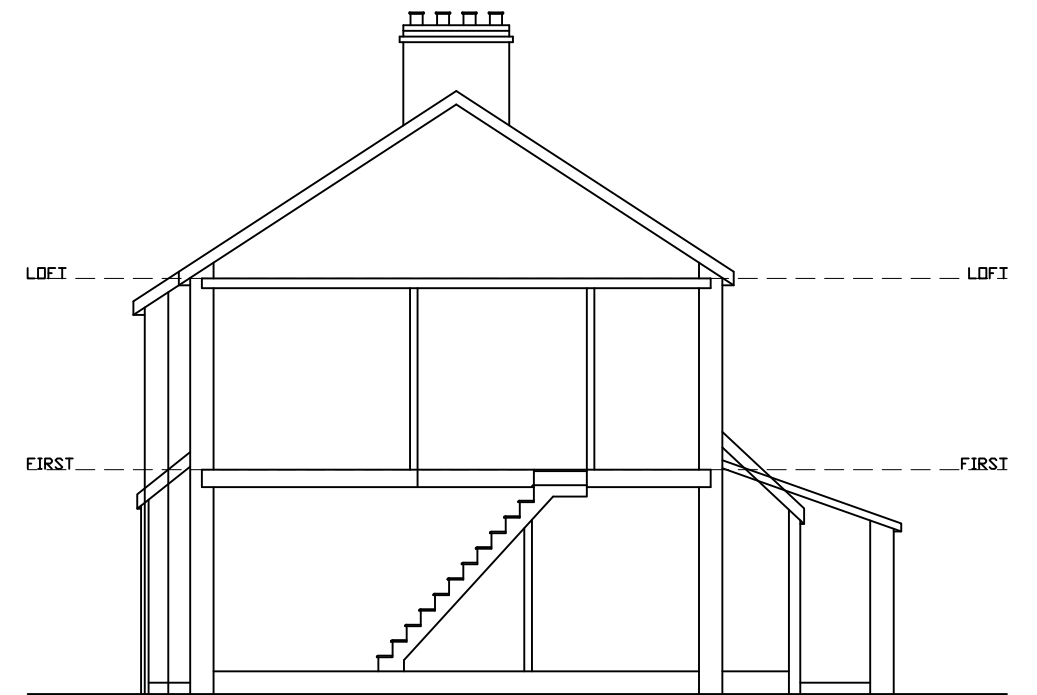

EXISTING RIGHT SIDE SECTION



Project: PROPOSED TWO STOREY REAR EXTENSION 27 Sutcliffe Road Welling DA16 1NJ				
CLIENT:	DATE: 12-01-24		Loft conversion & Extension Specialists 07815559217	
	CHECKED BY: TA	SCALE: 1:100 @A3	230116-11	
REV:	Date			
		DRAWN BY: TA	EXISTING SECTION & ELEVATIONS	
			<small>© This drawing and the building work illustrated are copyright and may not be reproduced without written permission.</small>	