

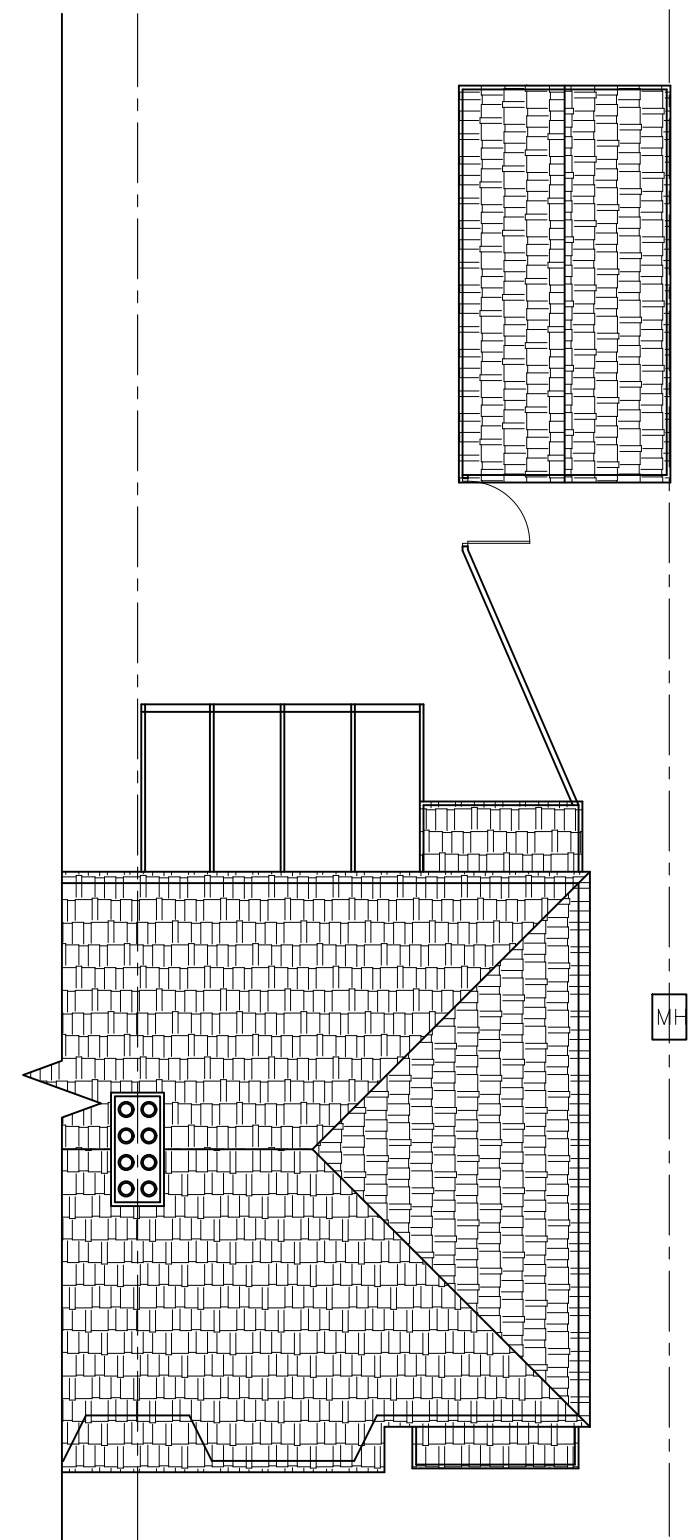


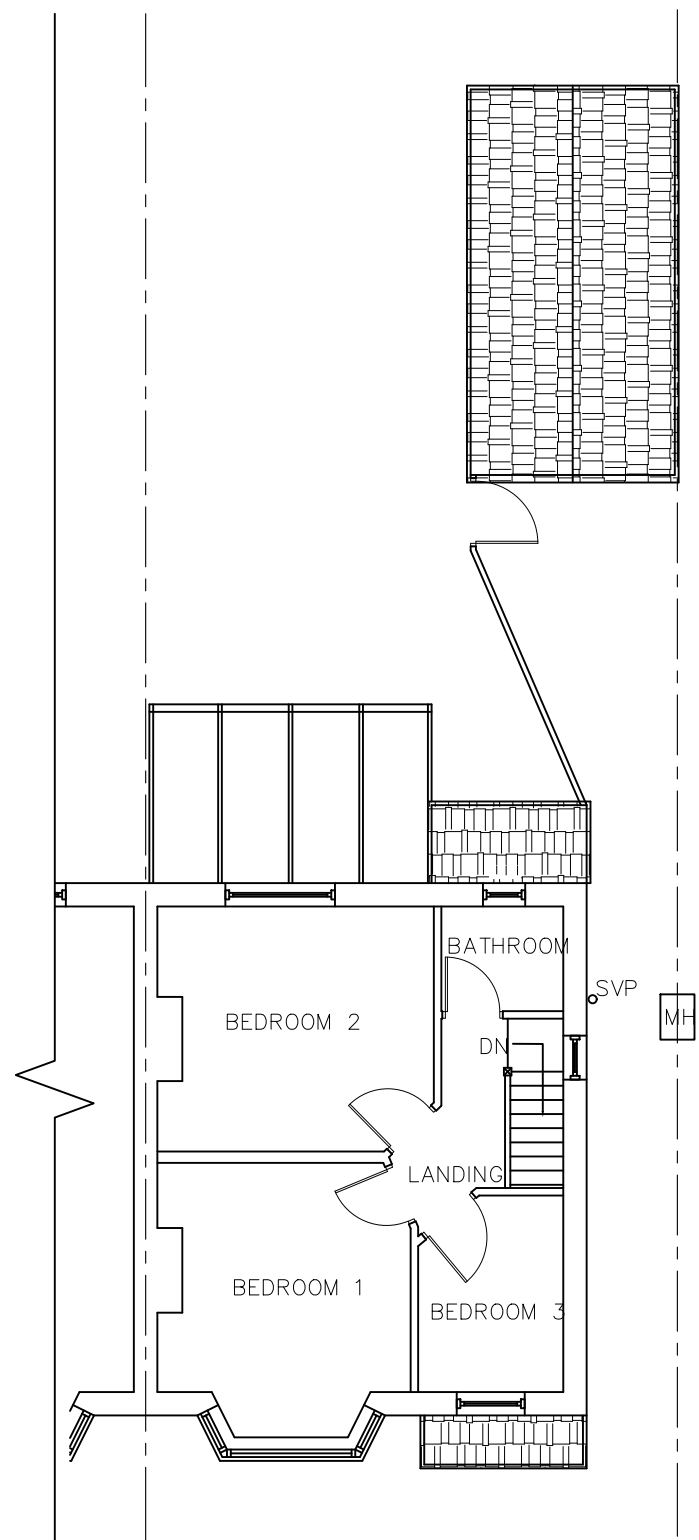

Notes
 All dimensions shown are in millimeters unless otherwise stated. Only figured dimension to be taken from this drawing and not scaled dimensions.

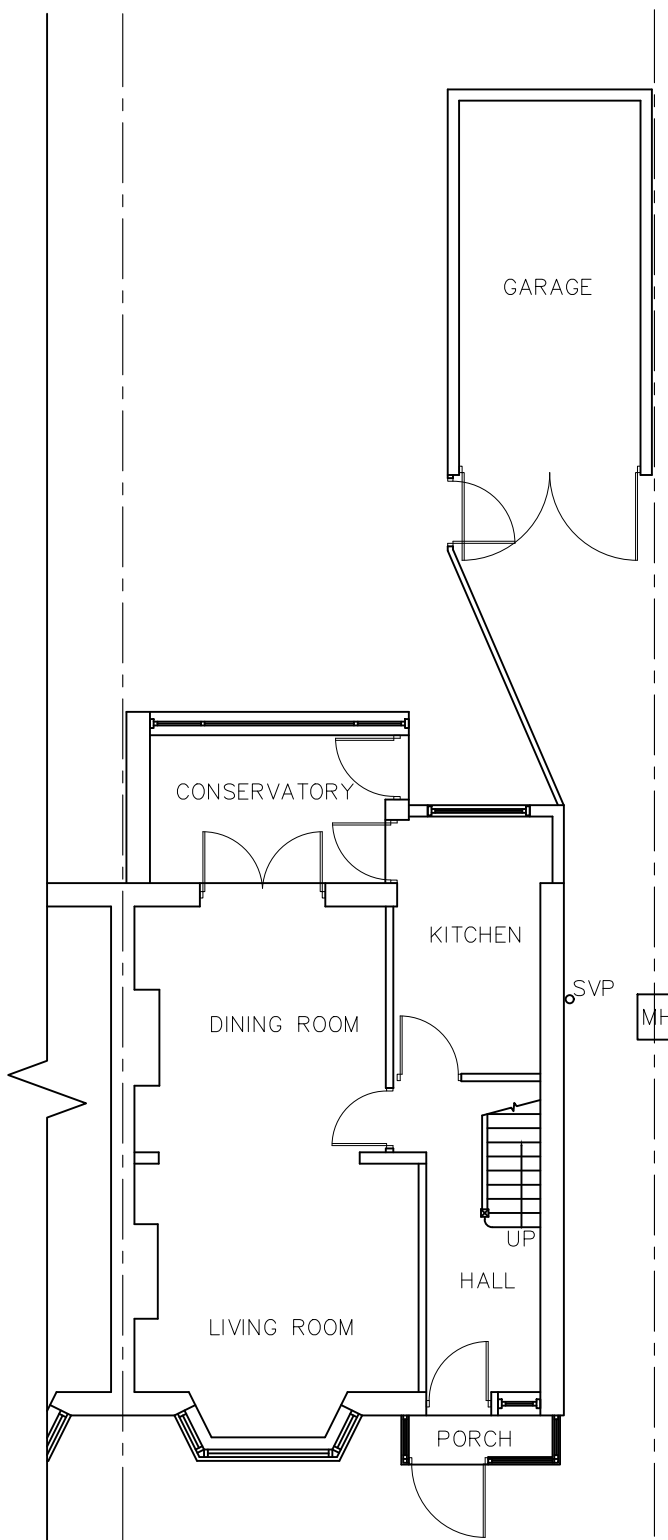

Project: PROPOSED TWO STOREY REAR EXTENSION 27 Sutcliffe Road Welling DA16 1NJ			
Client:	DATE: 12-01-24		
REV:	Date	CHECKED BY: TA	Loft conversion & Extension Specialists 07815559217
		SCALE: 1:50 @A3	
		DRAWN BY: TA	230116-10
		EXISTING FLOOR PLANS	
<small>© This drawing and the building work illustrated are copyright and may not be reproduced without written permission.</small>			REV: