




Notes	
	All dimensions shown are in millimeters unless otherwise stated. Only figured dimension to be taken from this drawing and not scaled dimensions.

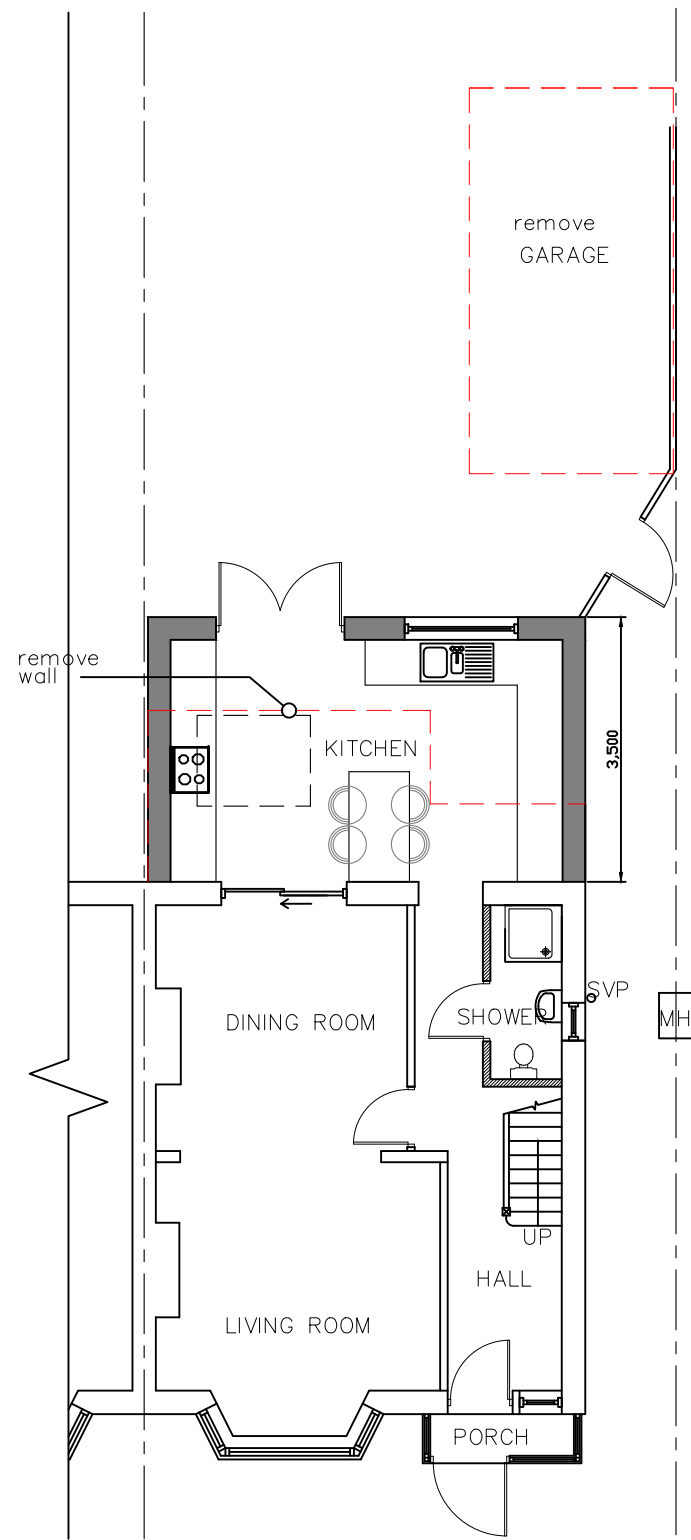

PROPOSED GROUND FLOOR PLAN

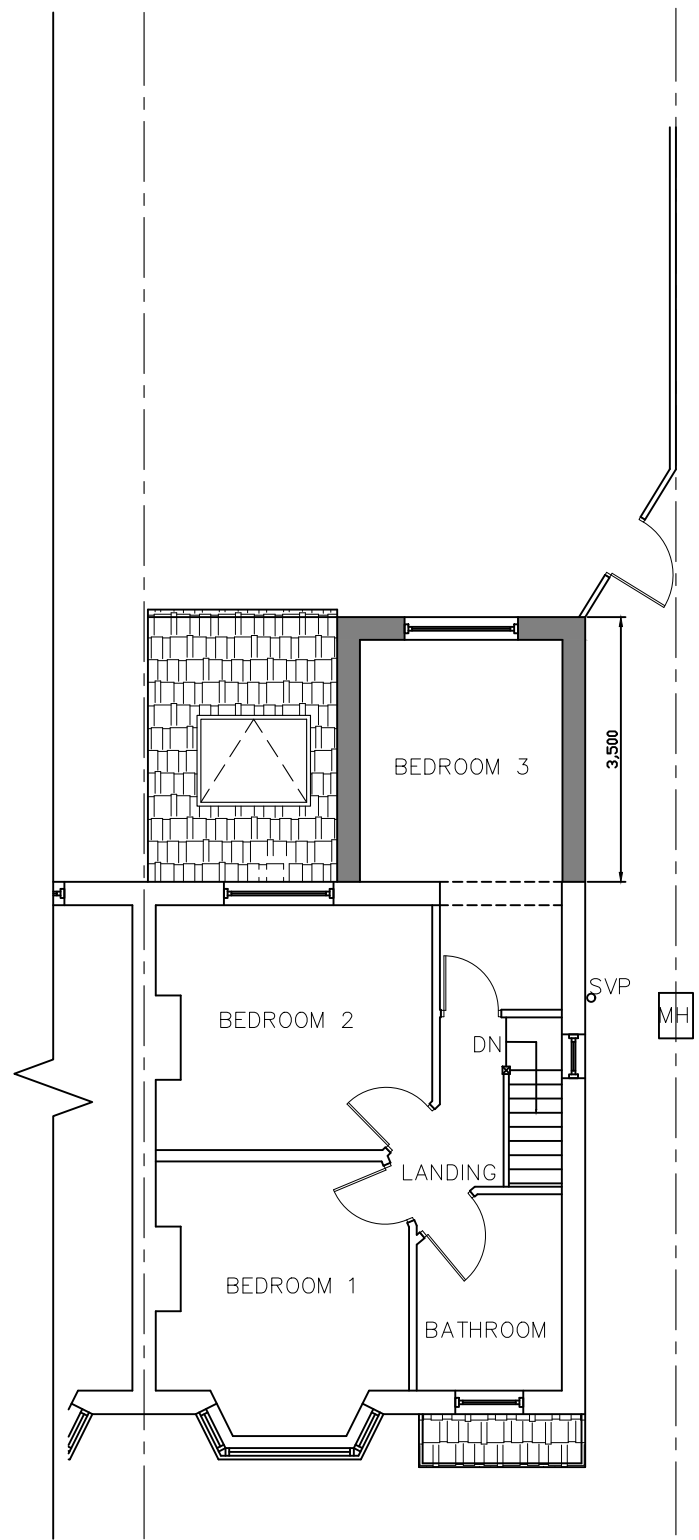


PROPOSED FIRST FLOOR PLAN

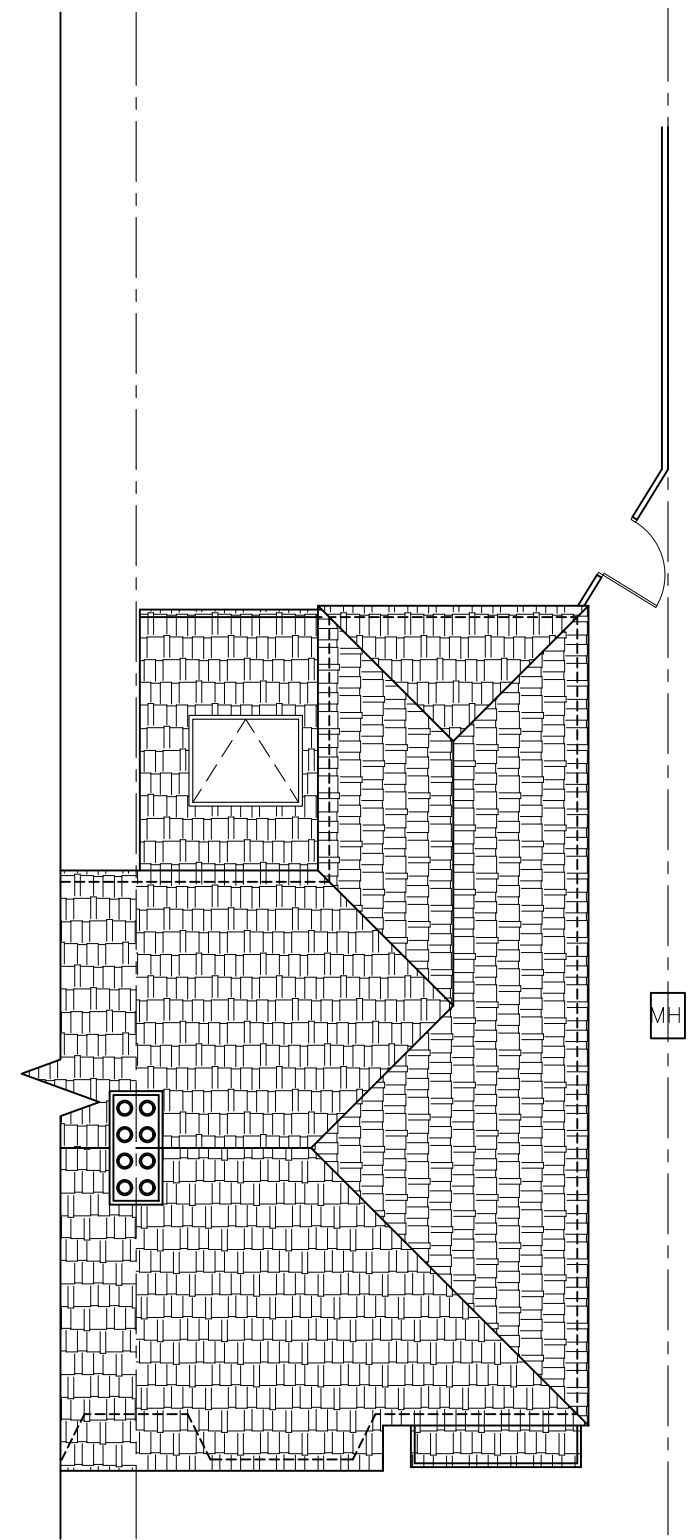

PROPOSED ROOF PLAN



Project: PROPOSED TWO STOREY REAR EXTENSION 27 Sutcliffe Road Welling DA16 1NJ		
CLIENT:	DATE: 12-01-24 CHECKED BY: TA	
REV:	Date	SCALE: 1:100 @A3
		DRAWN BY: TA
		PROPOSED FLOOR PLANS



230116-20		REV:
<small>© This drawing and the building work illustrated are copyright and may not be reproduced without written permission.</small>		