
 


Nº 58

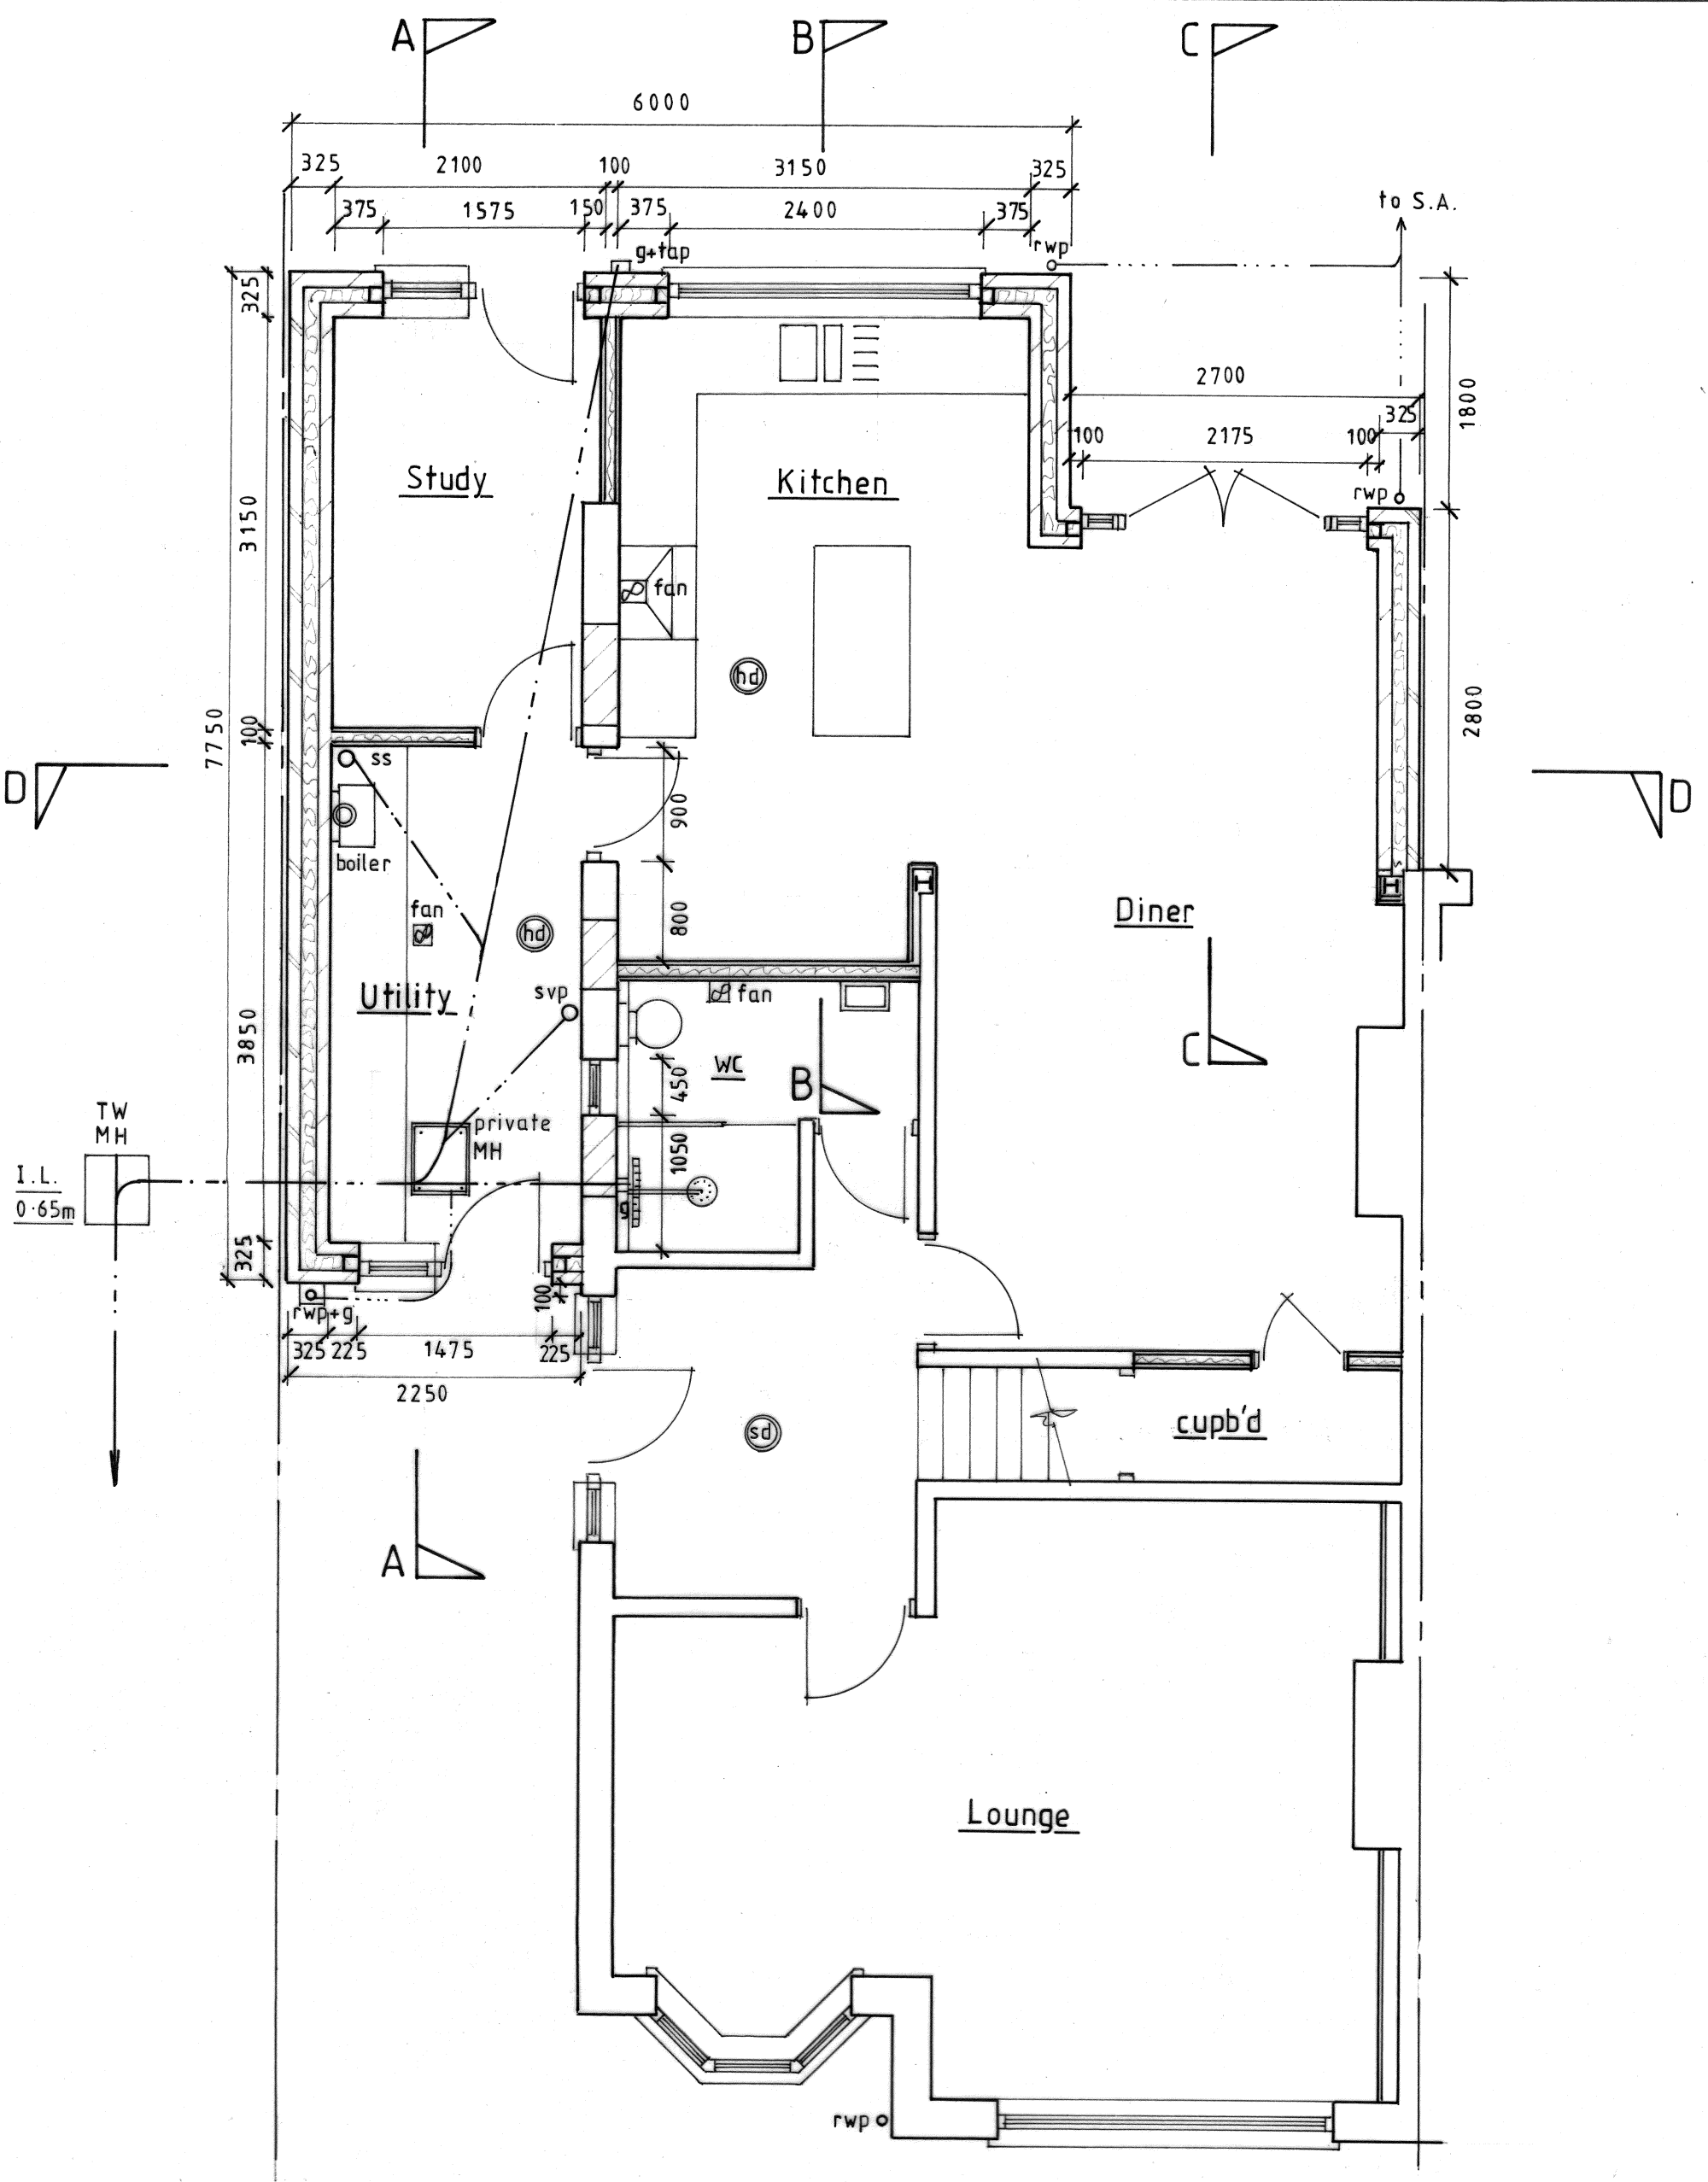

PROPOSED GROUND FLOOR PLAN.
 SINGLE STOREY SIDE/REAR & INFILL
 & INTERNAL ALT'S.

56 TELFORD ROAD,
 LONDON,
 SE9 3RD.

Scale: 1:50 @ A3
Date: Jan. 2024
drg. Nº: 03
Rev.: