


EXISTING SIDE ELEVATION A  
SCALE 1:50

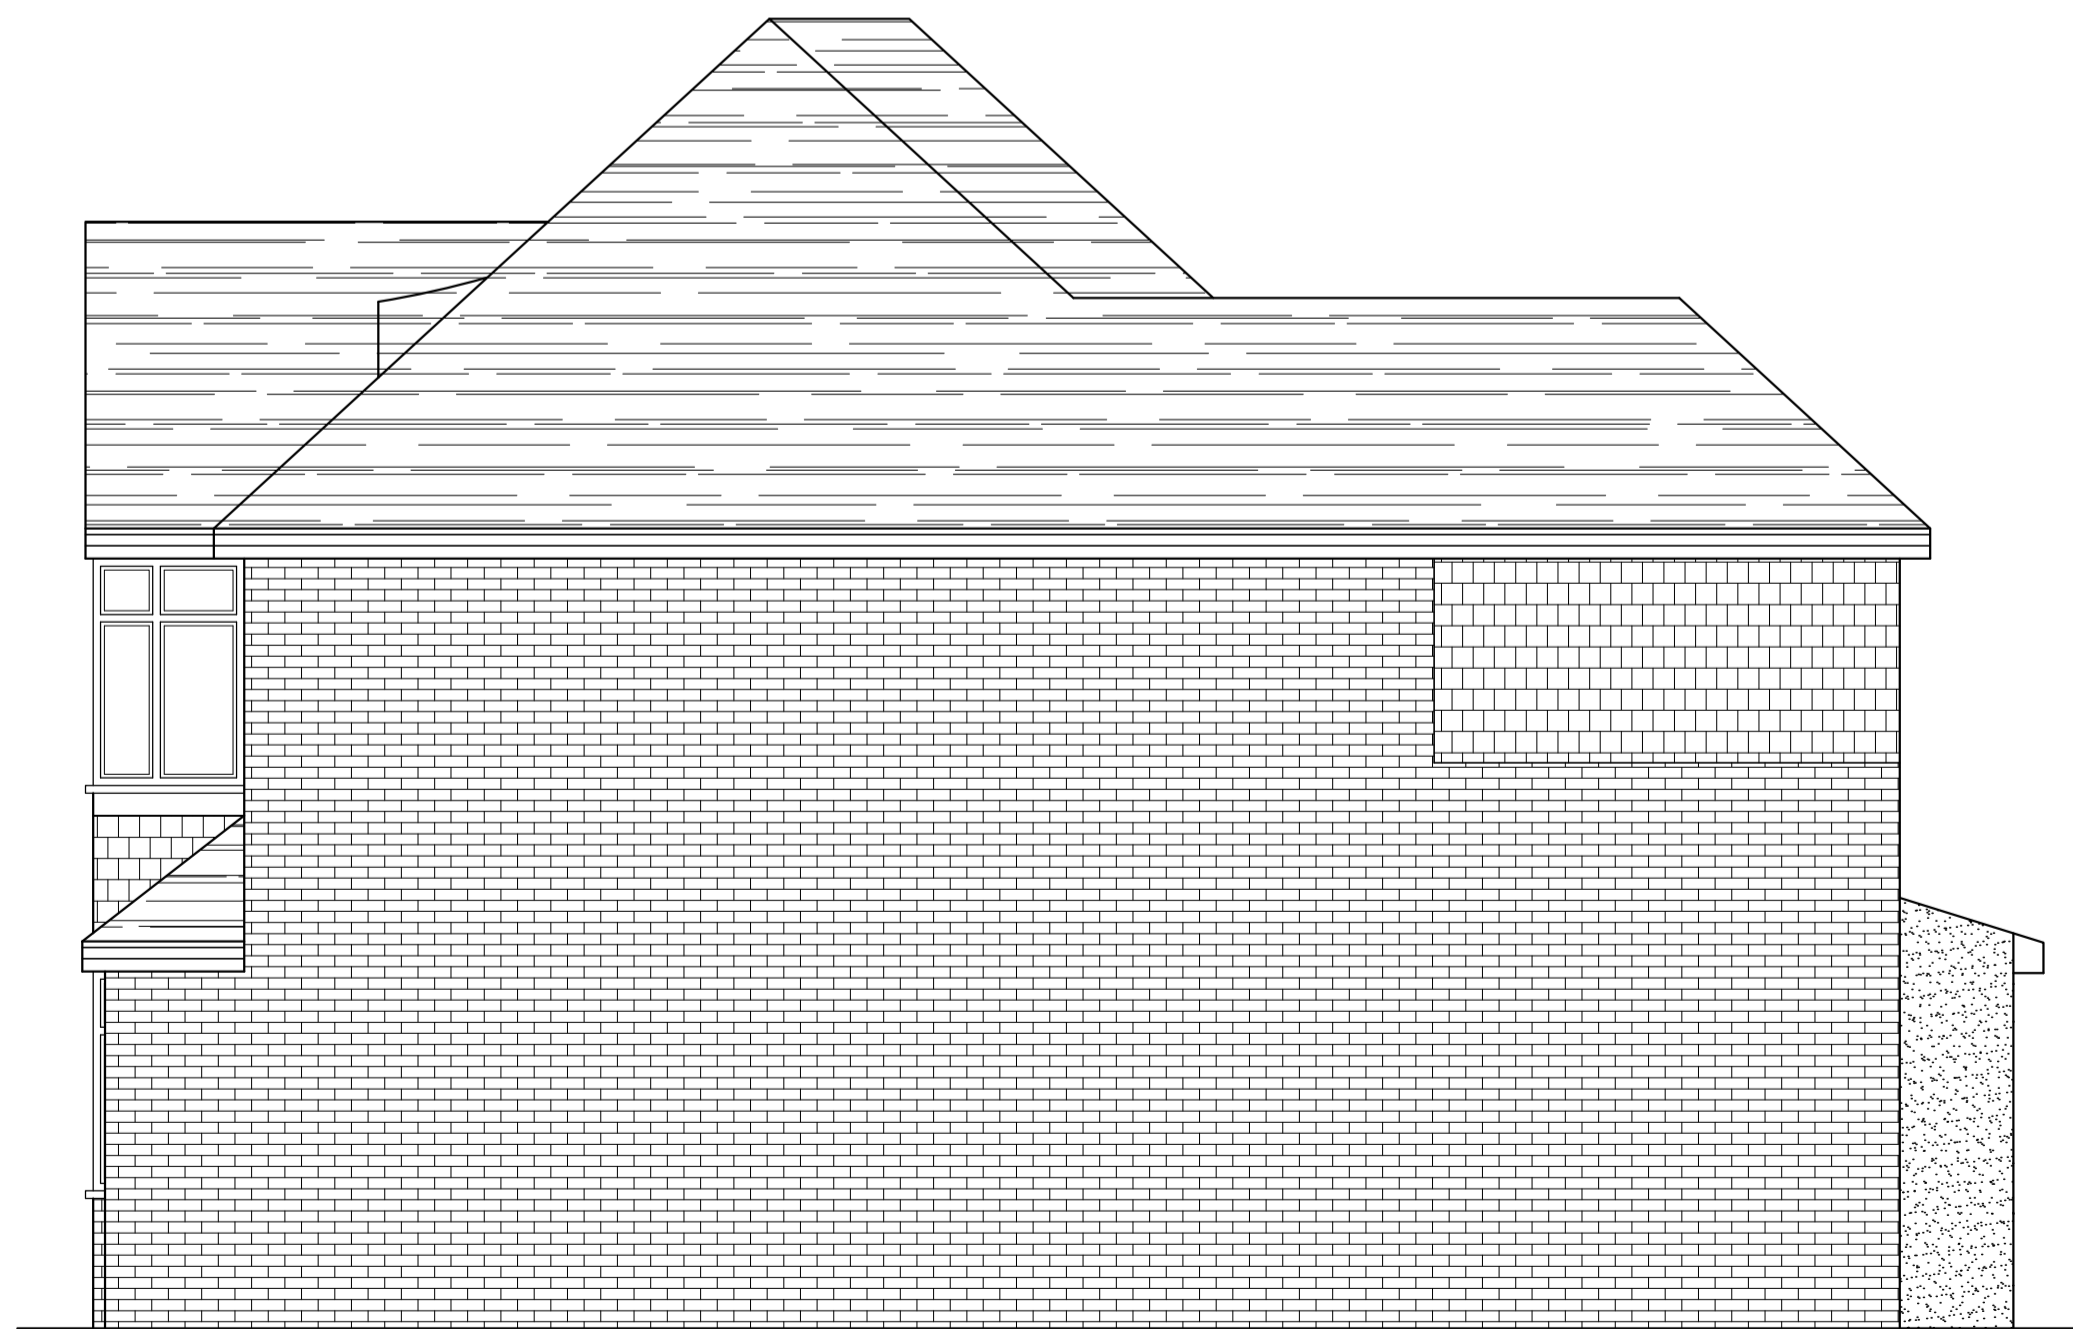


EXISTING FRONT ELEVATION  
SCALE 1:50



EXISTING SIDE ELEVATION B  
SCALE 1:50



EXISTING REAR ELEVATION  
SCALE 1:50

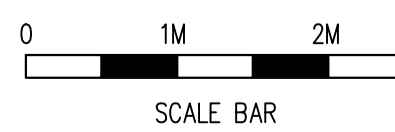

Rev	Date	By	Check	Revisions
B	18/01/24			CLIENT AMENDMENTS

Client

Job Title  
TWO STOREY SIDE EXTENSION, PART SINGLE/PART FIRST FLOOR REAR EXTENSION & NEW ROOF OVER WITH SIDE GABLES AND DORMER TO REAR AT 74 WANSUNT ROAD BEXLEY KENT DA5 2DN

**ARCHITECTURAL CONSULTANTS**

**ANDERSON NORTH LIMITED**  
Glen Lodge  
Priory Close, East Farleigh  
Kent ME15 0EY  
Tel: 01732 522 455  
Mob: 07957 627 440

Scale AS SHOWN @ A1 Date 17/10/23

Drawing Title  
EXISTING ELEVATIONS

Drawing No. 74-WANSUNT-ROAD-EX-02 Rev. B