


PROPOSED SIDE ELEVATION A
SCALE 1:50

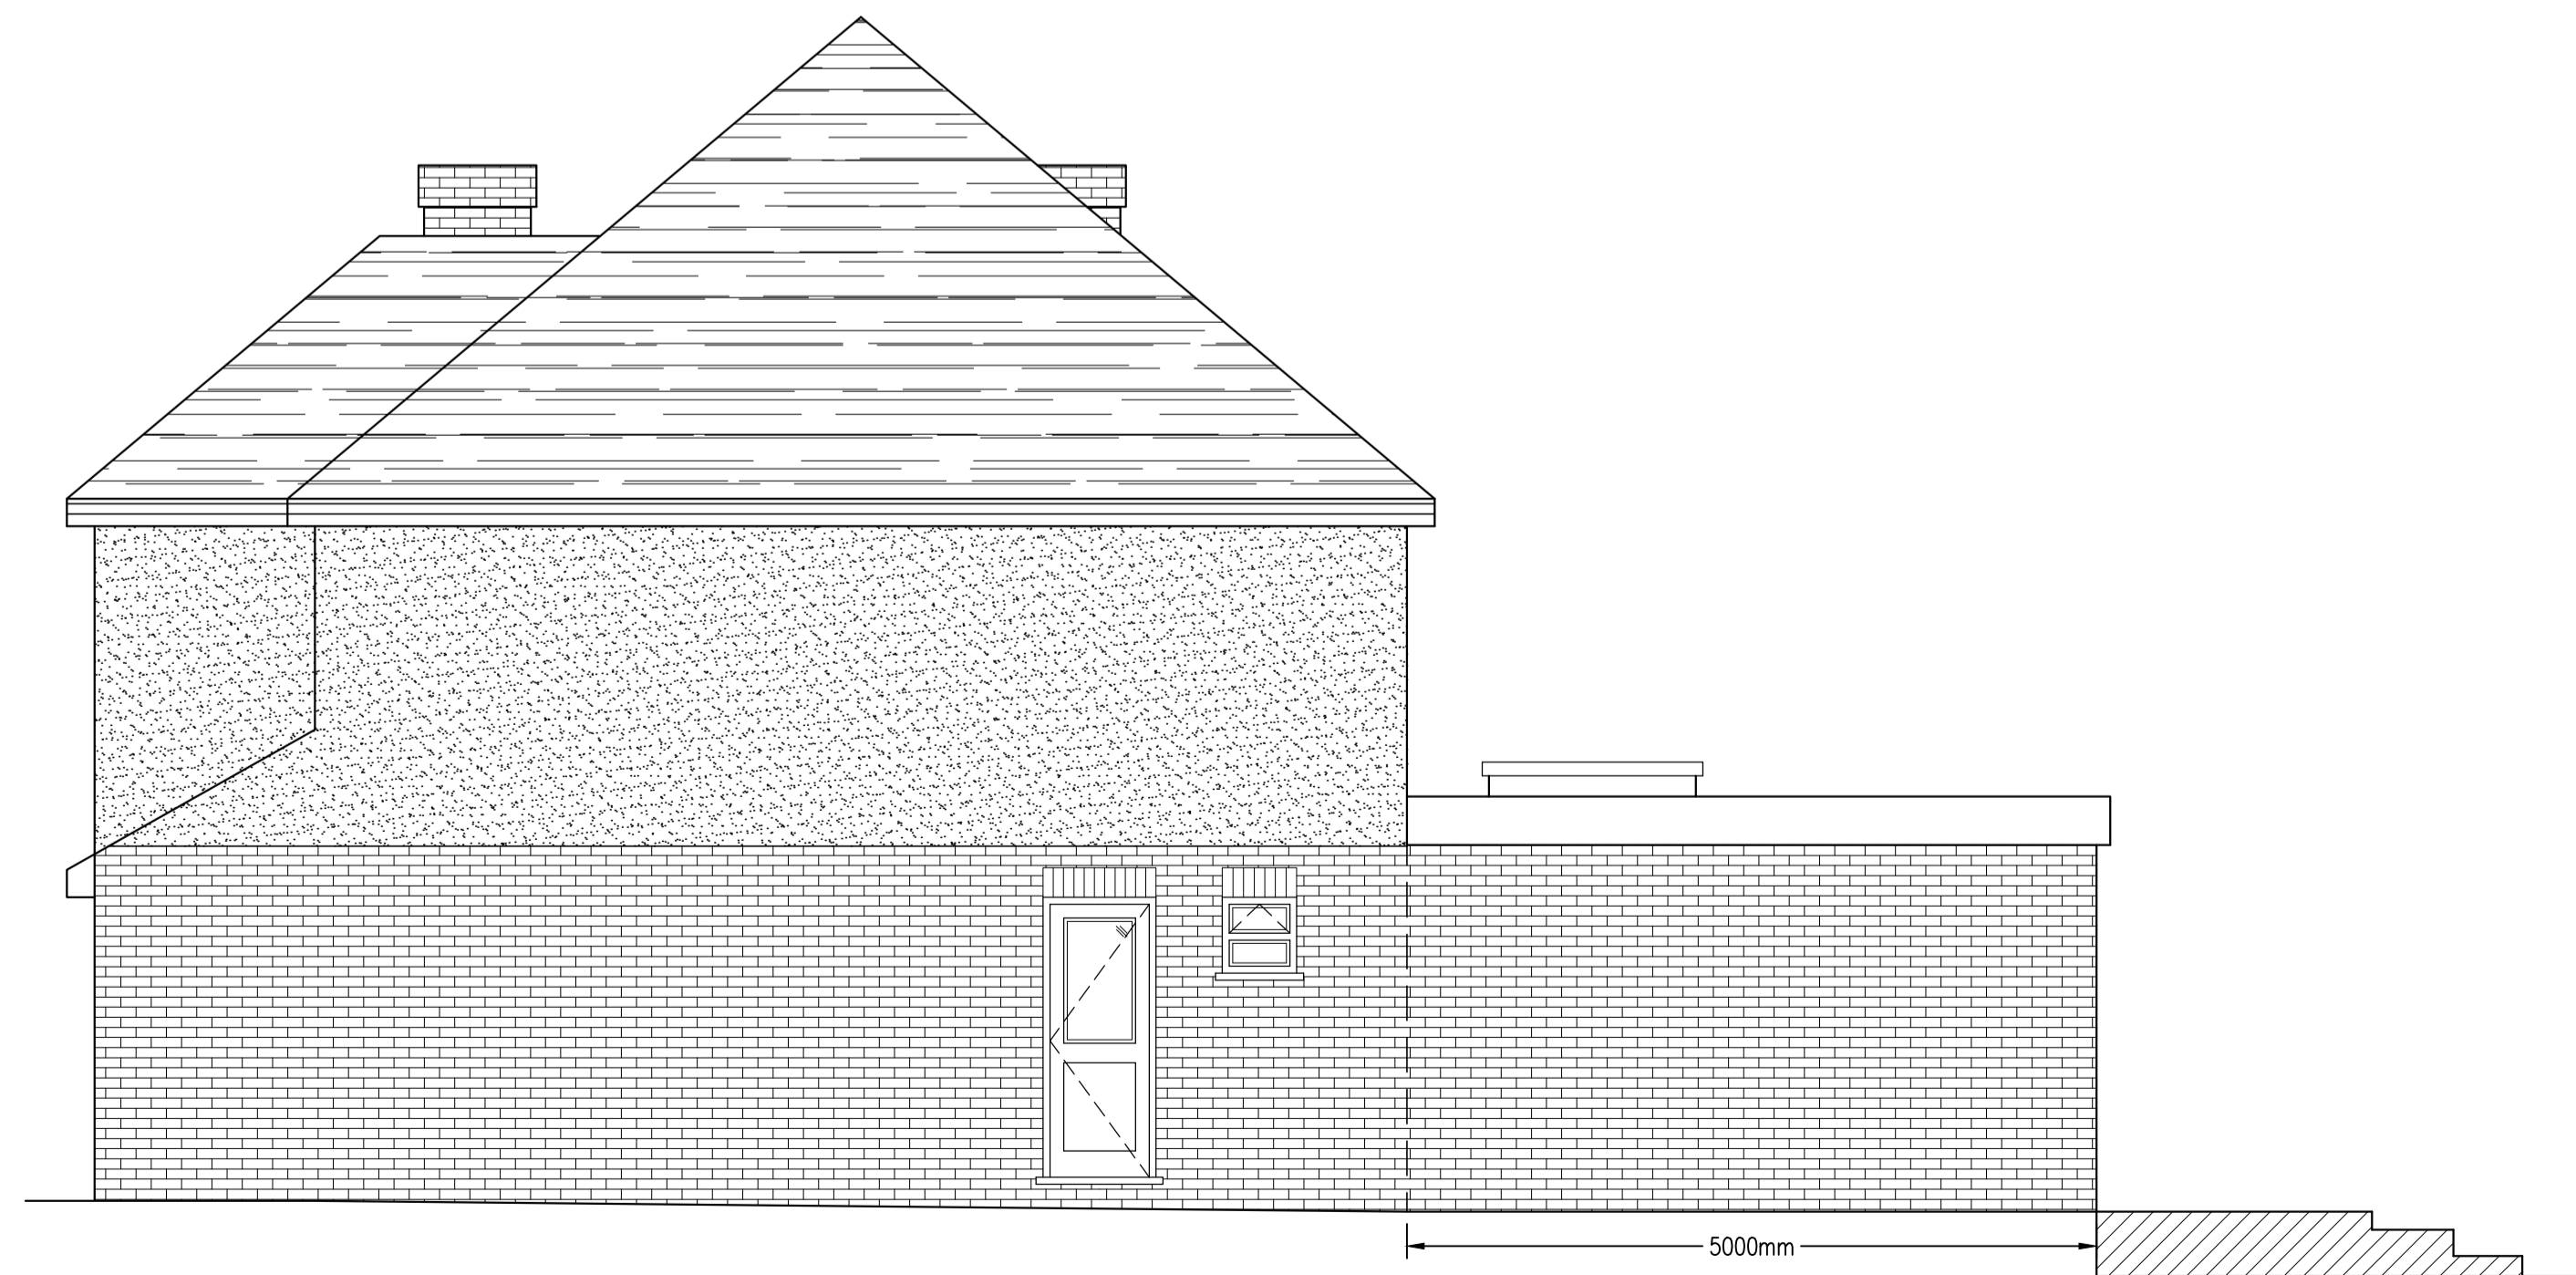


PROPOSED FRONT ELEVATION
SCALE 1:50



PROPOSED SIDE ELEVATION B
SCALE 1:50



PROPOSED REAR ELEVATION
SCALE 1:50

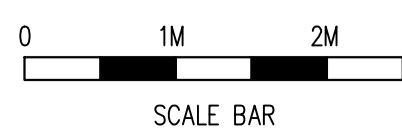

SCALE BAR

Rev	Date	By	Chk	Revisions

Client
MR & MRS S LAWS

Job Title
PROPOSED GARAGE CONVERSION
SINGLE STOREY REAR EXTENSION &
NEW PERMEABLE RESIN DRIVEWAY
WITH EXTENDED CROSSOVER
AT 112 GRAVEL HILL CLOSE
BEXLEYHEATH KENT DA6 7PY

ARCHITECTURAL CONSULTANTS

ANDERSON NORTH

ANDERSON NORTH LIMITED
Glen Lodge
Priory Close, East Farleigh
Kent ME15 0EY
Tel: 01732 522 455
Mob: 07957 627 440

Scale AS SHOWN @ A1 Date 11/01/24

Drawing Title
PROPOSED ELEVATIONS

Drawing No. 112-GRAVEL-HILL-CLOSE-04 Rev. A