


NOTES

ONLY DOOR IN RED TO BE REPLACED


EXISTING TIMBER FRONT ENTRANCE DOOR TO BE REPLACED WITH LIKE FOR LIKE TIMBER FRONT DOOR.

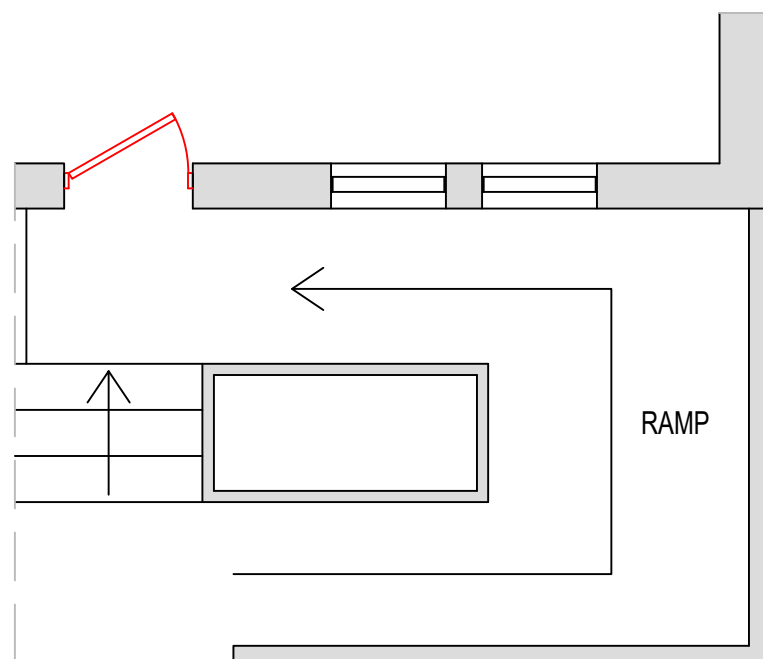

**199 BROOK STREET
PROPOSED LAYOUT
SCALE 1:50**




**199 BROOK STREET
PROPOSED ELEVATION
VIEW A
SCALE 1:50**

 

Scale 1:50

Rev.	Description	Date
A.	NOTES CHANGED	09/01/24

Do not scale from this drawing. Dimensions to be verified on site by contractor prior to commencement of work.
This drawing is the copyright of the practice and may not be reproduced in part or in whole without the prior written consent of the practice.
© 2023 Faithorn Farrell Timms LLP



Faithorn Farrell Timms
Central Court
1 Knoll Rise
ORPINGTON
Kent BR6 0JA
T 01689 885080

Client
ORBIT HOUSING ASSOCIATION

Project
**199 BROOK STREET
ERITH, DA8 1EB**

Drawing Title
**PROPOSED LAYOUT
AND FRONT ELEVATION**

Date
04/10/2023

Scale
1:50 © A3

Drawn By
AR

Checked By
GB

Project No.
T1-6266

Drawing No.
3

Rev.
A