


EXISTING GROUND FLOOR PLAN
Scale 1:50

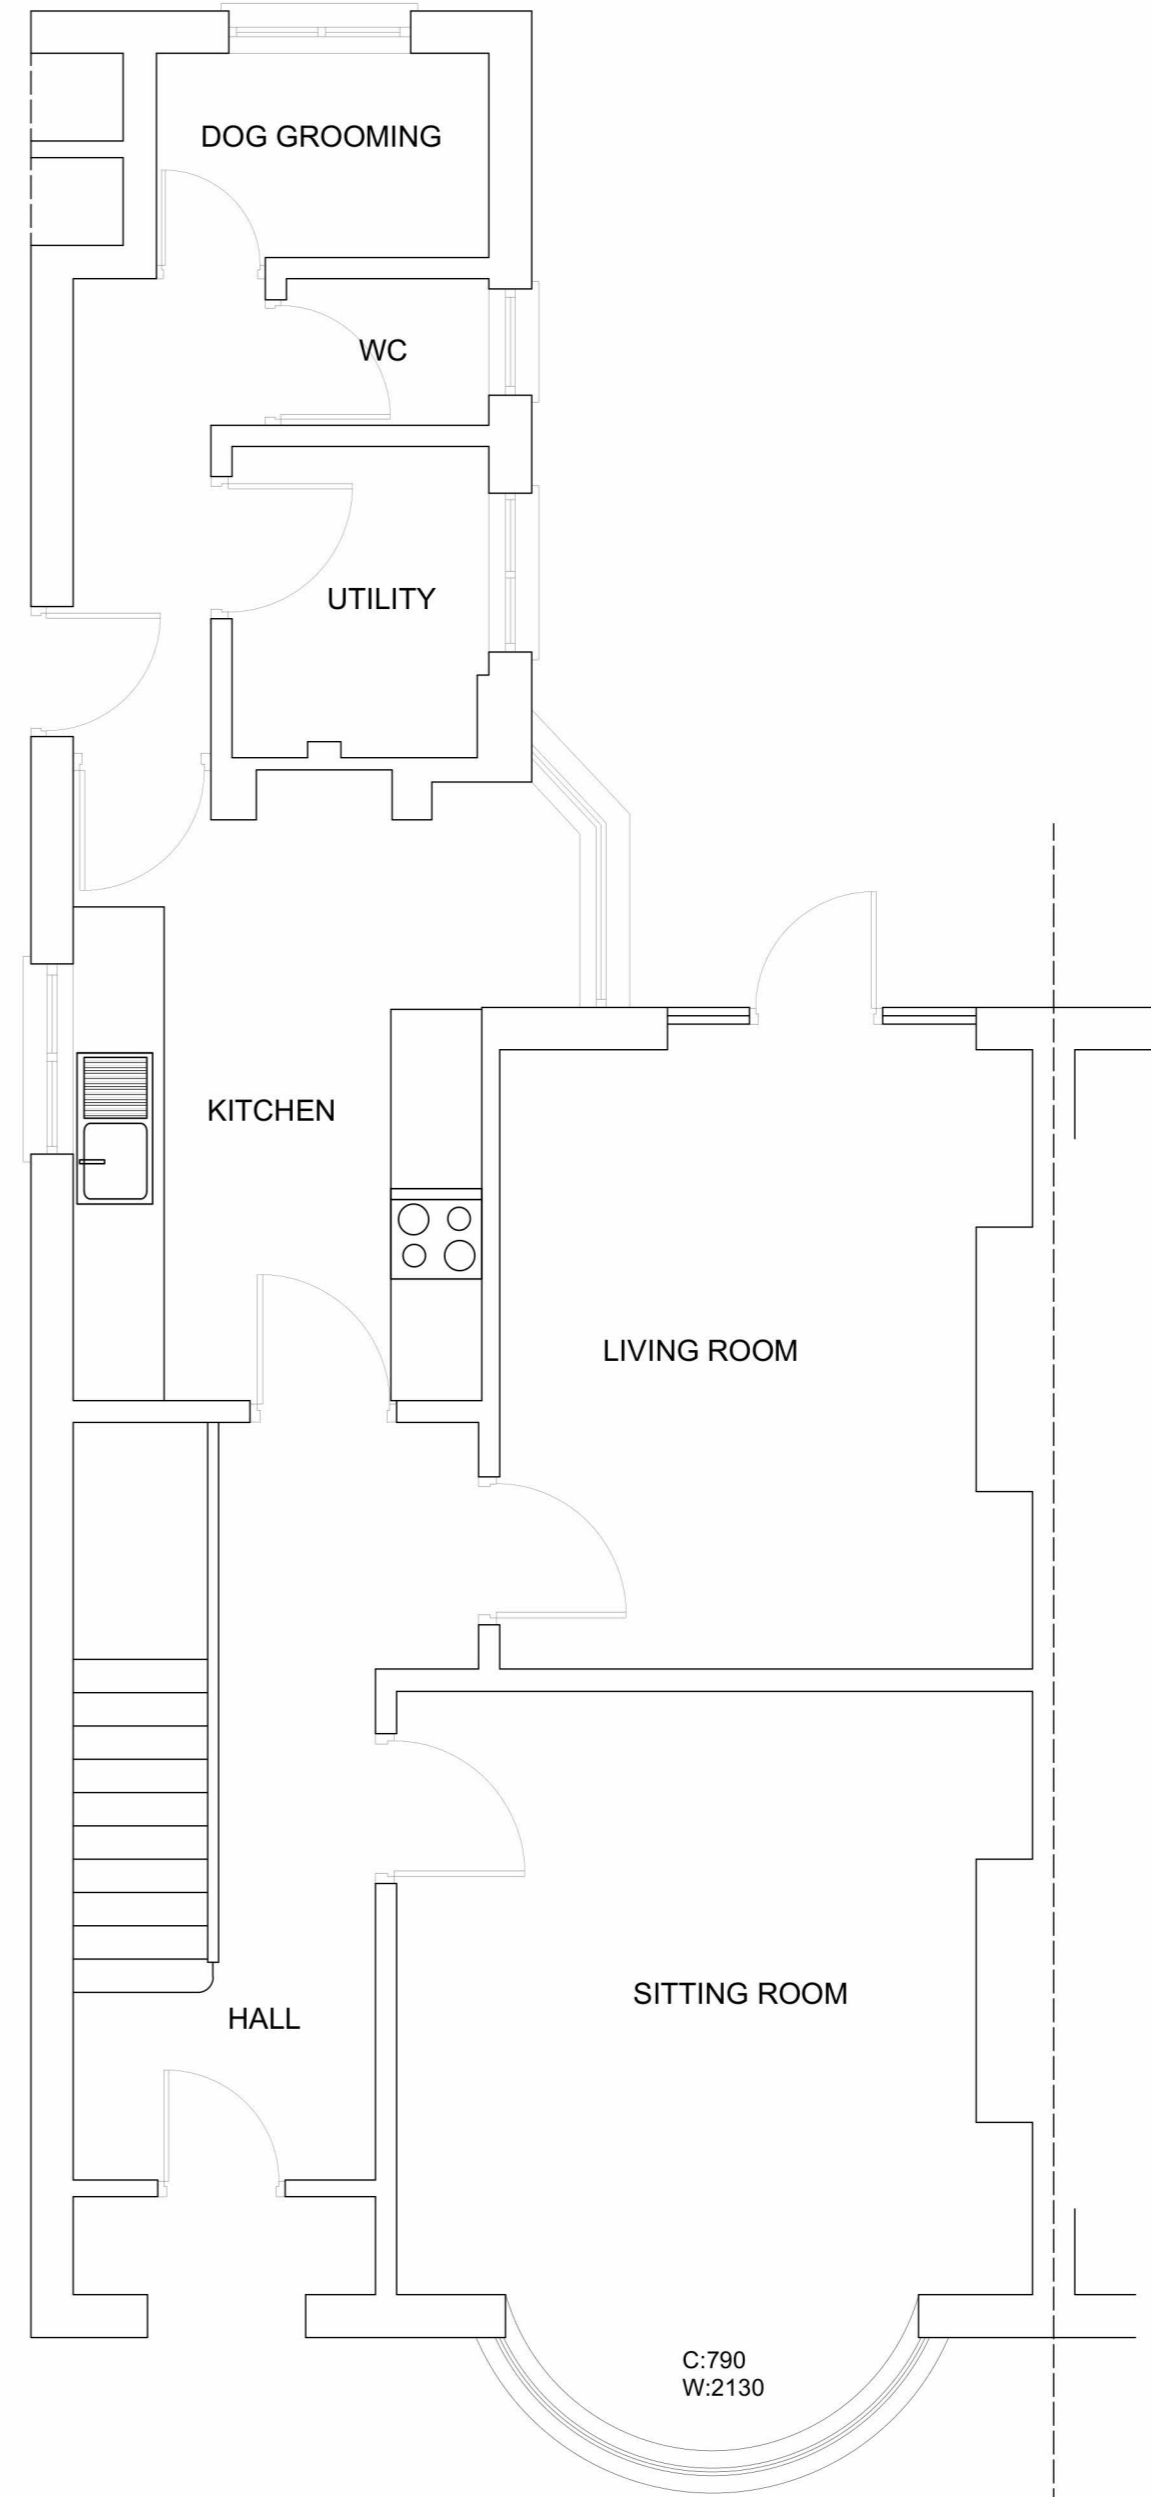

EXISTING GROUND FLOOR PLAN
Scale 1:50



Rev	Date	Comments	Rev	Ch
Project Address				
168 BARRS ROAD, CARDELY HEATH, B64 7EX				
Drawing Title				
EXISTING & PROPOSED FLOOR PLANS				
Client Name/Organisation				Scales
[Redacted]				1:50 @ A2
Drawing Number				Original Paper Size
1745 - 02				A2 Landscape