



existing attic floor plan  
scale 1:50

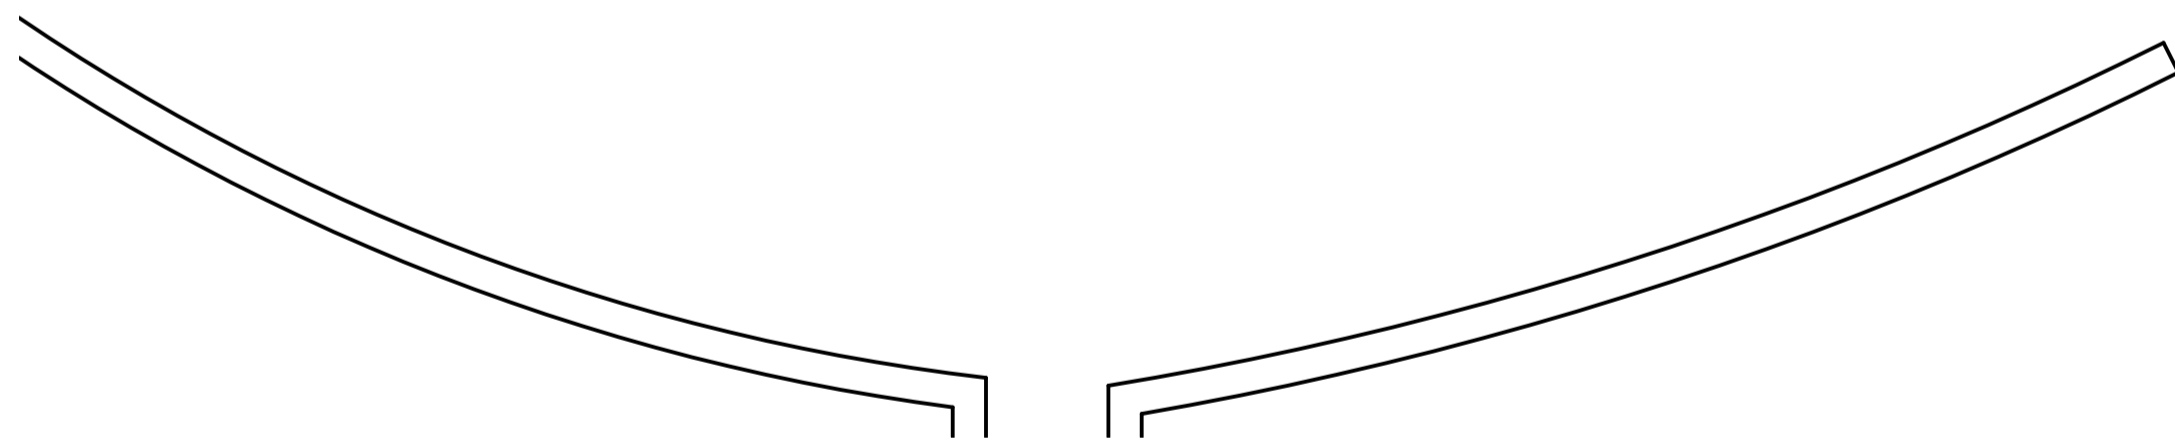


existing ground floor plan  
scale 1:50



existing front elevation  
scale 1:100

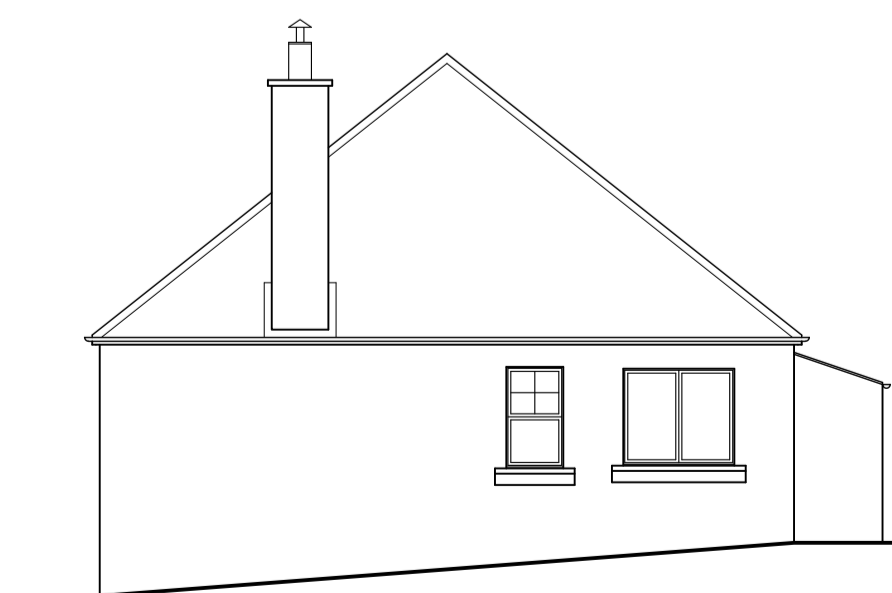

existing side elevation  
scale 1:100

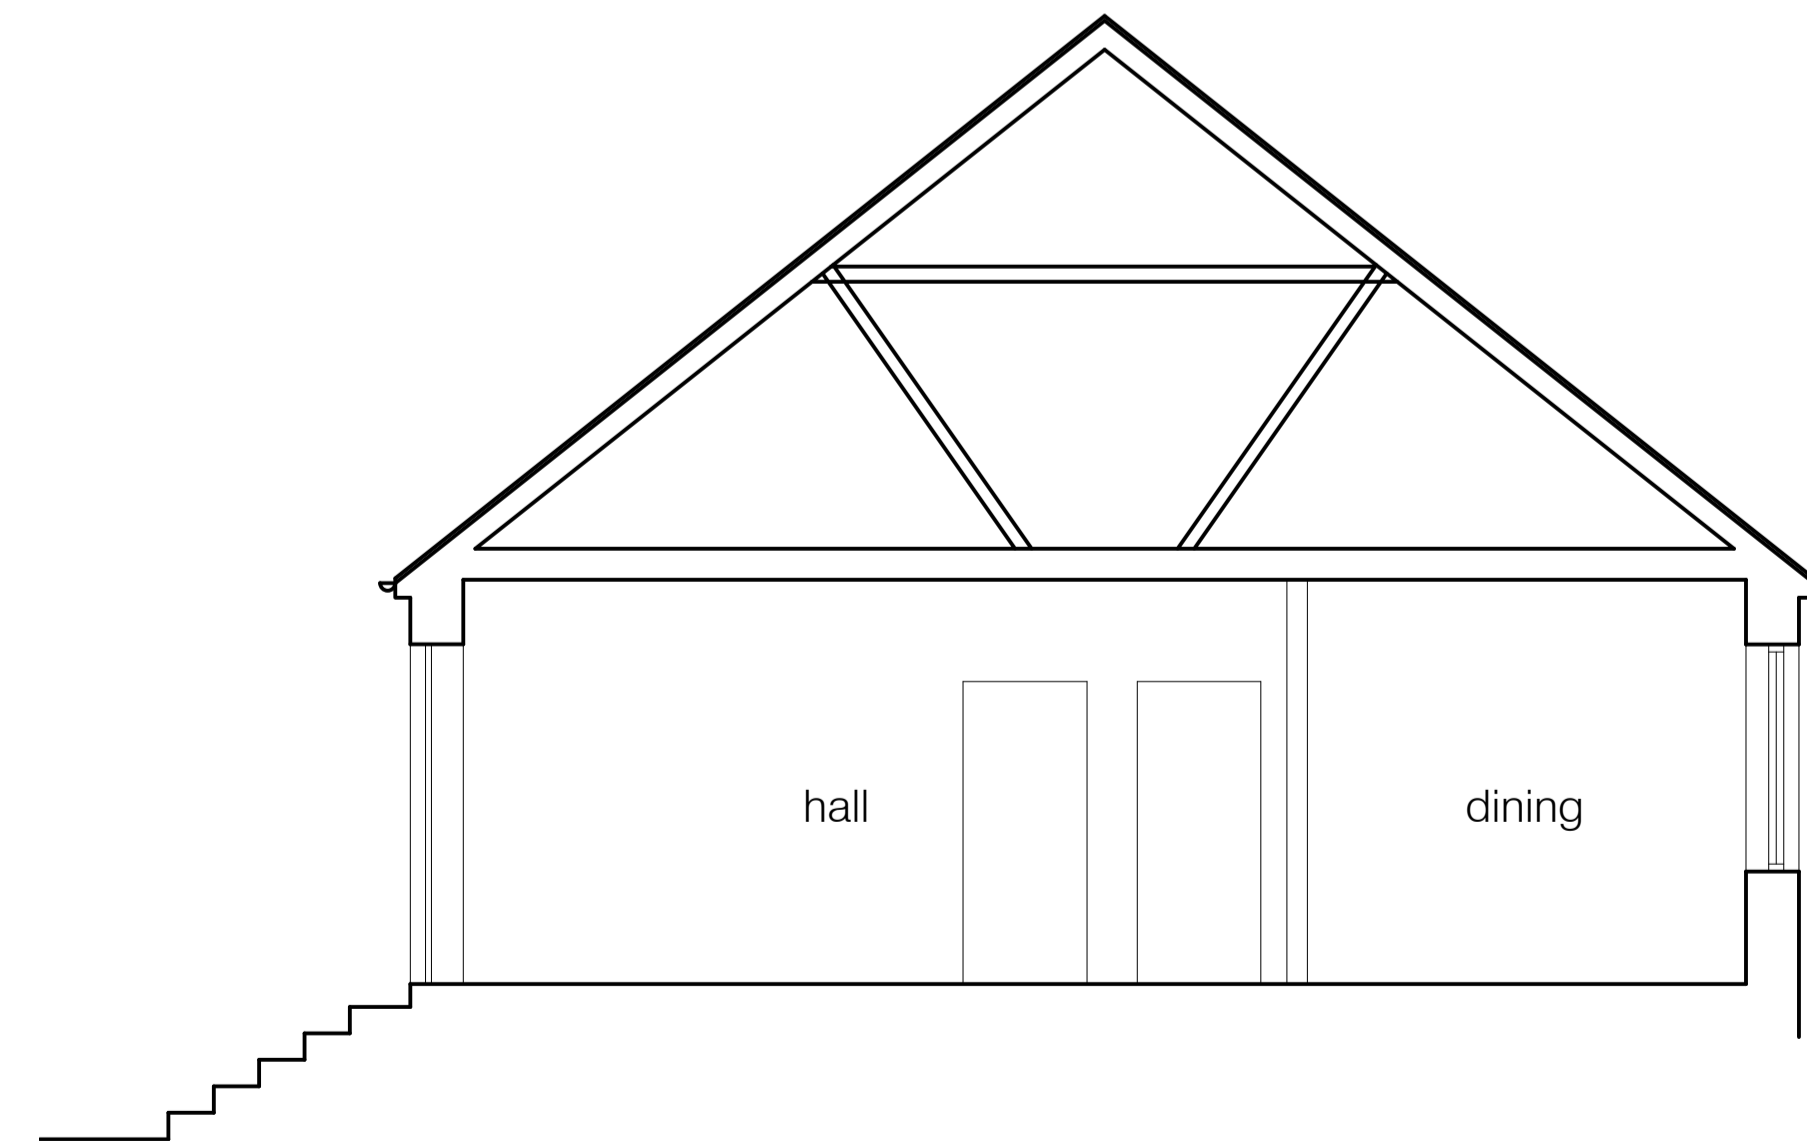

existing cross section a-a  
scale 1:50

rev.	description	date

**sda**  
STUART DAVIDSON  
ARCHITECTURE

Design Studio  
32 High Street  
Salisbury  
Wiltshire  
SP2 4DD  
01753 217362  
info@stuartdavidsonarchitecture.co.uk  
www.stuartdavidsonarchitecture.co.uk  
© copyright stuart davidson architecture

client: Mr + Mrs Chick

project: Proposed Extension + Alterations  
at Calder Cottage, Fogo  
Nr Duns

title: Existing Floor Plans, Elevations  
Section

status: planning scale @ A1: as shown

date: january 2024 drawn: fc

number: P822-PL-002