




01 SITE PLAN
PROPOSED SCALE 1:200

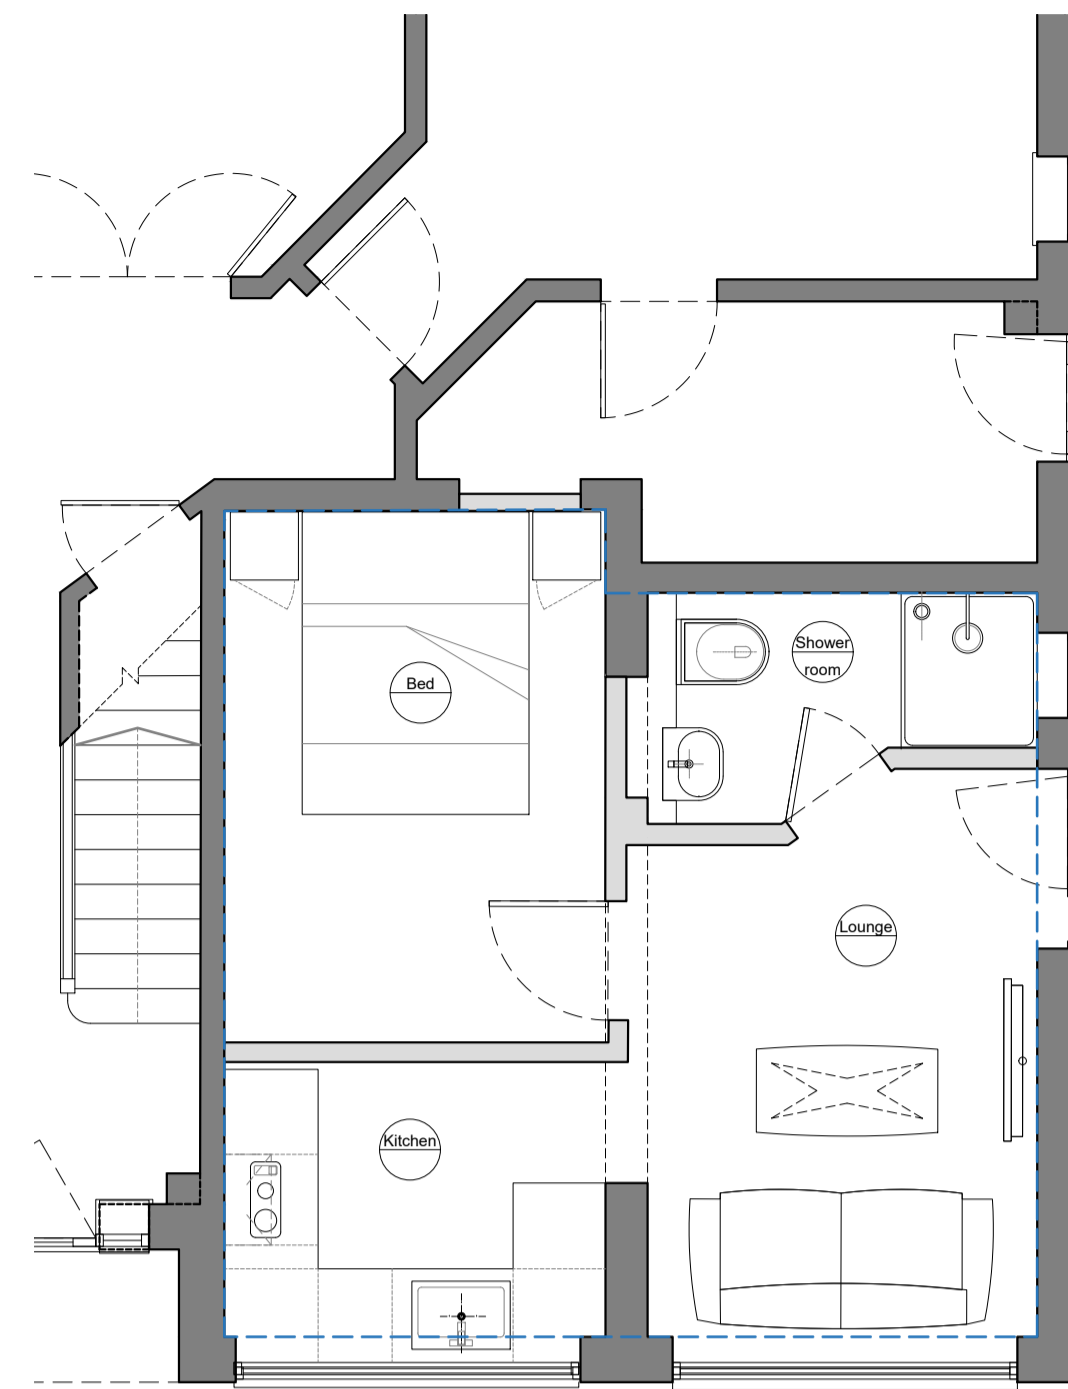


04 GARAGE CONVERSION LAYOUT
INSET PLAN OF PROPOSED SCALE: 1:50

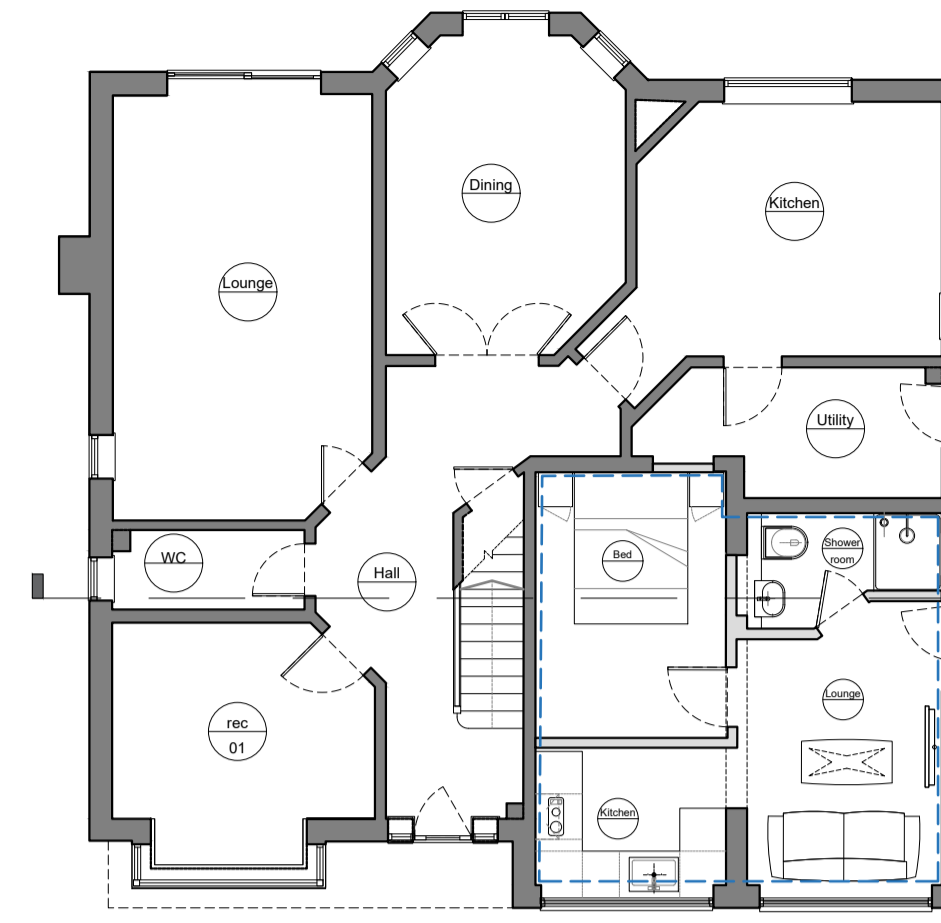

02 GROUND FLOOR PLAN
PROPOSED SCALE: 1:100

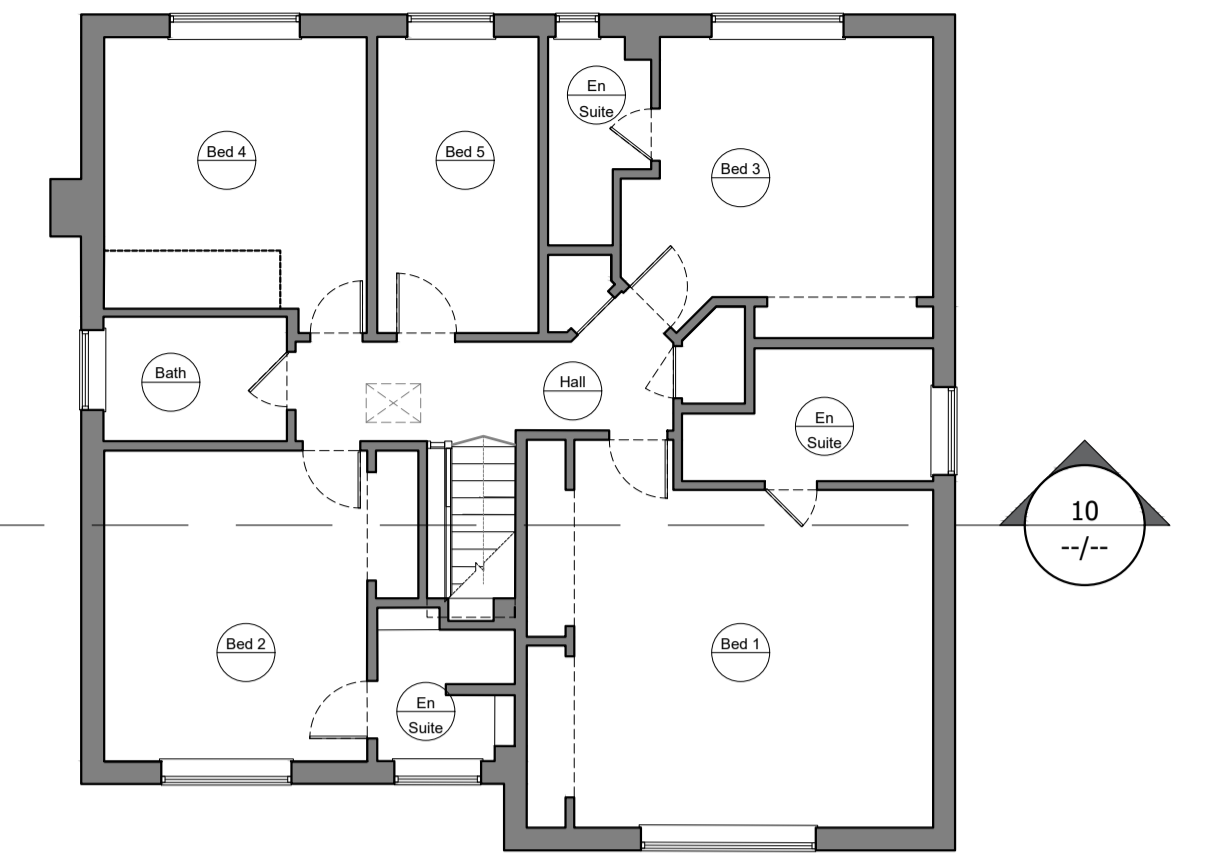

03 FIRST FLOOR PLAN
EXISTING (NO CHANGE) SCALE 1:100

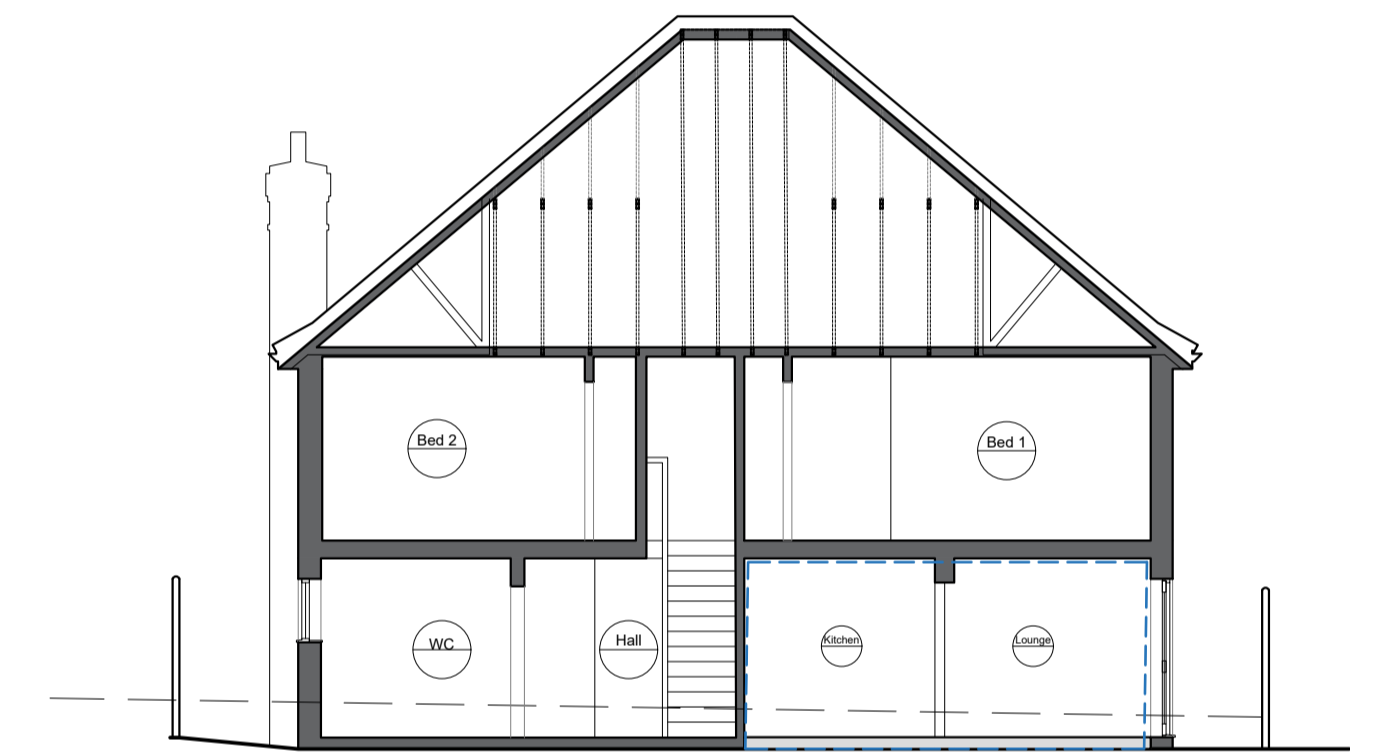

10 SECTION ELEVATION
PROPOSED SCALE: 1:100



05 FRONT ELEVATION
PROPOSED SCALE: 1:100



06 SIDE ELEVATION
PROPOSED SCALE: 1:100




07 REAR ELEVATION
EXISTING / UNCHANGED SCALE: 1:100



08 SIDE ELEVATION
EXISTING / UNCHANGED SCALE 1:100

NOTES:
DO NOT SCALE FROM THIS DRAWING.
ALL DIMENSIONS TO BE CHECKED ON SITE.
TO READ IN CONJUNCTION WITH ALL OTHER PLANS
SPECIFICATIONS AND REPORTS
COPYRIGHT RESERVED.

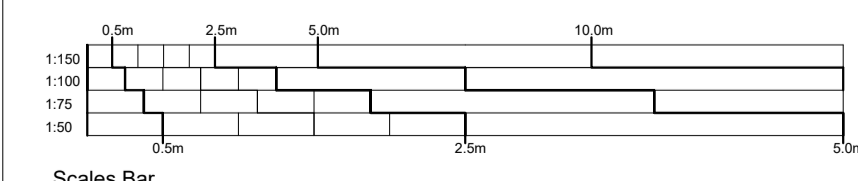

KEY TO EXISTING MATERIALS:

- (1) Plain Roof Tiles (no new works)
- (2) Masonry Cavity walls (Carlyle non 290 o/s)
- (3) Hanging Tiles (no new works)
- (4) Proposed UPVC Doorset to match extg side door
- (5) Windows (Timber effect brown PVC to match extg)
- (6) Garage w/til. PVC windows as OS set in brickwork, colour bond and roller to match extg.
- (7) PVC Skiffs and Fascias (no new works)

KEY TO GRAPHICS:

- Plot Boundaries
- Existing Building Fabric in Section (plan/elevation)
- Proposed Building Fabric in section (plan/elevation)
- Close Boarded Perimeter Fence Panels (Conc Posts)
- Herring bone free draining block paver (match extg) SUD system - Driveway space for 3 CP Spaces
- Proposed Garage Conversion Area

REVISIONS

REV01	MD250124	CP and SUDs parking area amended
REV02	MD250124	Side elevation updated to proposed plan / Notes simplified
REV03	MD250124	Side elevation updated
REV04	MD260124	Proposed section added

PROJECT
Arshad Kamal (Ash)


7 Lingfield Way
Watford
WD17 4UW

DRAWING
PROPOSED GARAGE CONVERSION
GENERAL ARRANGEMENT

AUTH	MD
DRAWN	MD
DATE	16/01/24
SCALES	1:100

STATUS
FOR INFORMATION

PURPOSE
STAGE 01/02 SURVEY

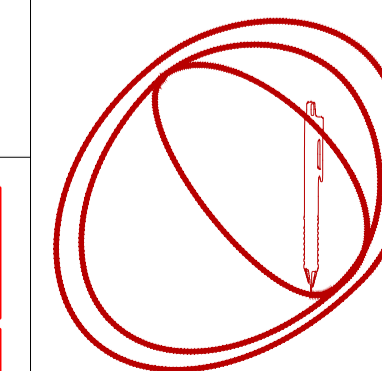

FORDESA
FORGE DESIGN ASSOCIATES LTD

10 HARVEY ROAD
CROXLEY GREEN
RICKMANSWORTH
WD3 3BW
M: 0788 755 8418
E: miked@fordesa.co.uk

Michael Dempsey
Architect Director
BA Hons, PG Cert, PG Dip,
ARB

DRAWING No.
23-034- FDA- A- 20-001

REV
04