



**PROJECT:
GROUND FLOOR SIDE EXTENSION
TO FORM LARGER LIVING ROOM/LOUNGE & UTILITY**

CLIENTS & SITE ADDRESS:
MRS SUE SOUTHALL
21 MANOR PARK
PONTESBURY,
SHREWSBURY SY5 0RH
Southallpaulsue@southallpaulsue.plus.com
01743 792 436

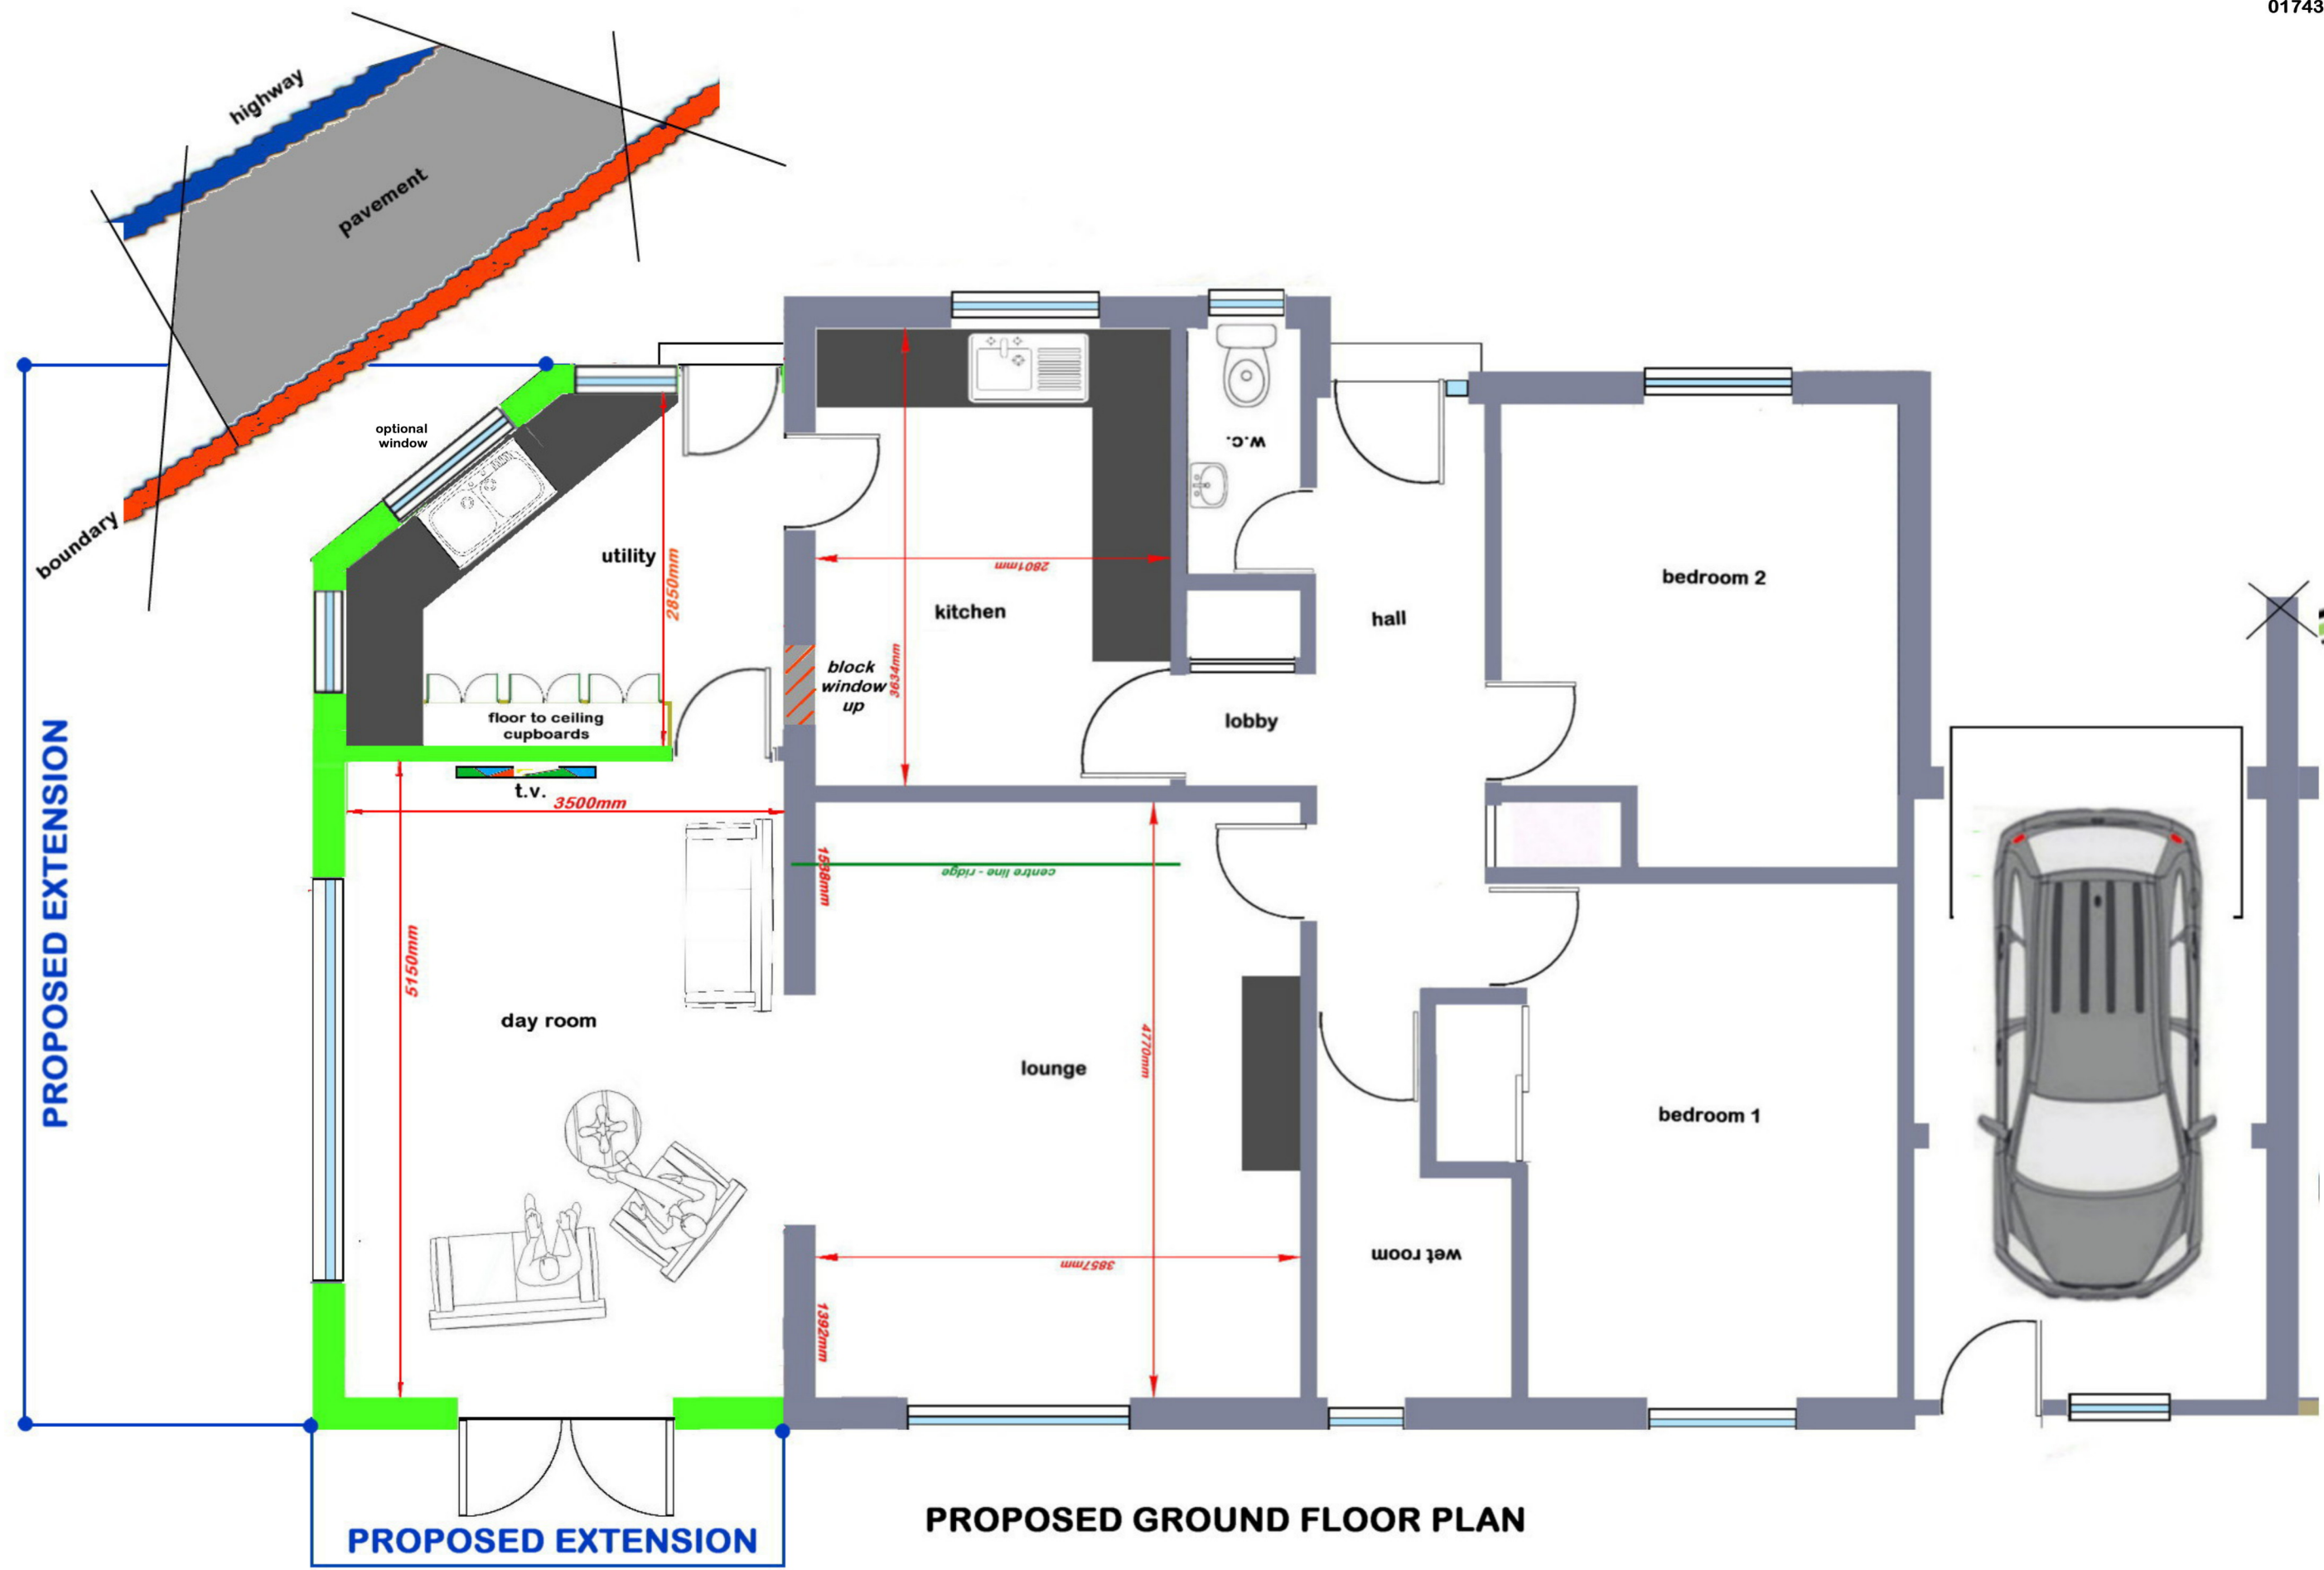

PROPOSED GROUND FLOOR PLAN

SCALE 1:50

 

T omleys S Architecture
Shropshire
Corner House Worthen, Shrewsbury
SY5 9HW
Tel. 01743 891 711
E. derek.tomley@btinternet.com
www.shropshirearchitecture.co.uk/contact

Drawing Ref. No **SS1**
Planning Portal Ref.
PP-12730769
Date: **Nov 2023**