


**PROJECT:
GROUND FLOOR SIDE EXTENSION
TO FORM LARGER LIVING ROOM/LOUNGE & UTILITY**




SCALE 1:100@A3

**CLIENTS & SITE ADDRESS:
MRS SUE SOTHALL
21 MANOR PARK
PONTESBURY,
SHREWSBURY SY5 0RH
Southallpaulsue@southallpaulsue.plus.com
01743 792 436**

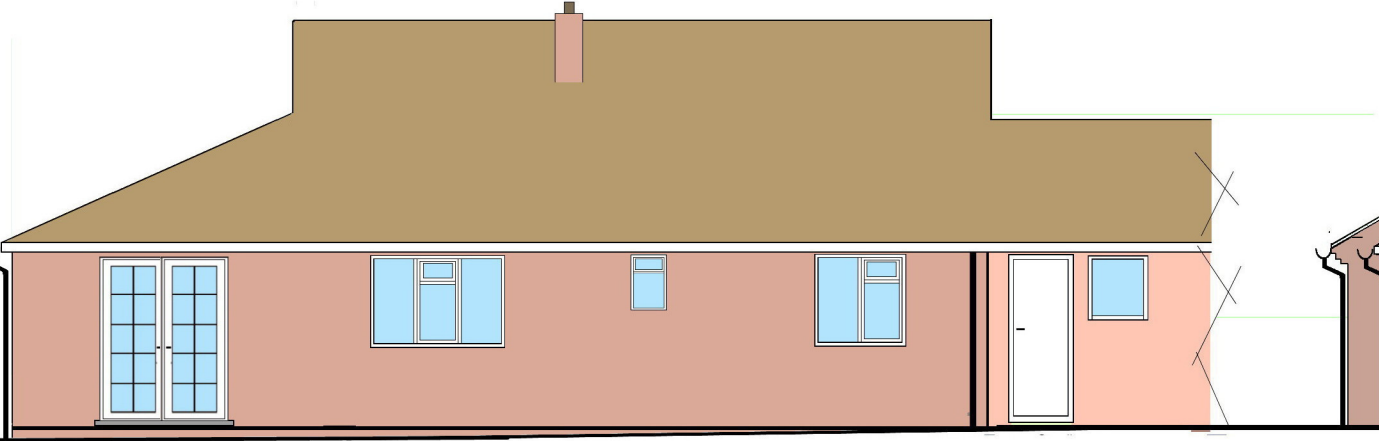


PROPOSED REAR ELEVATION - SOUTH

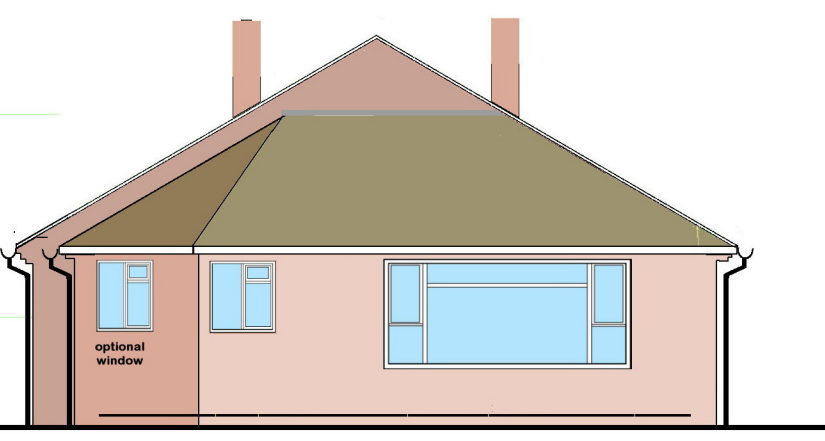


PROPOSED SIDE ELEVATION - WEST




PROPOSED FRONT ELEVATION - NORTH

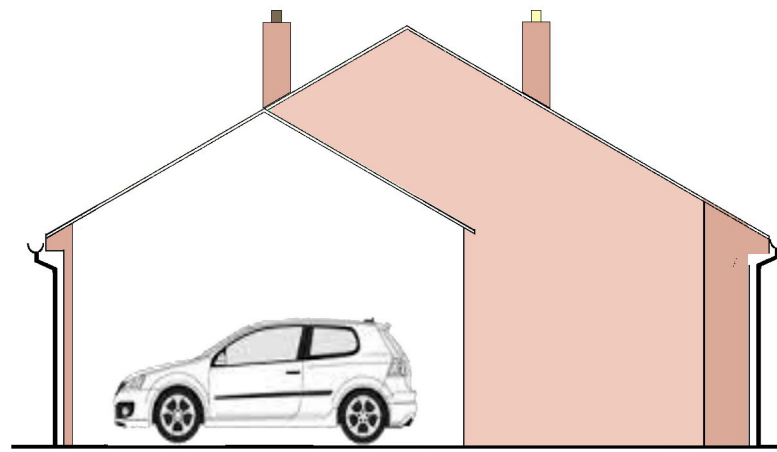

EXISTING ELEVATION - EAST

 

PROPOSED ROOF PLAN

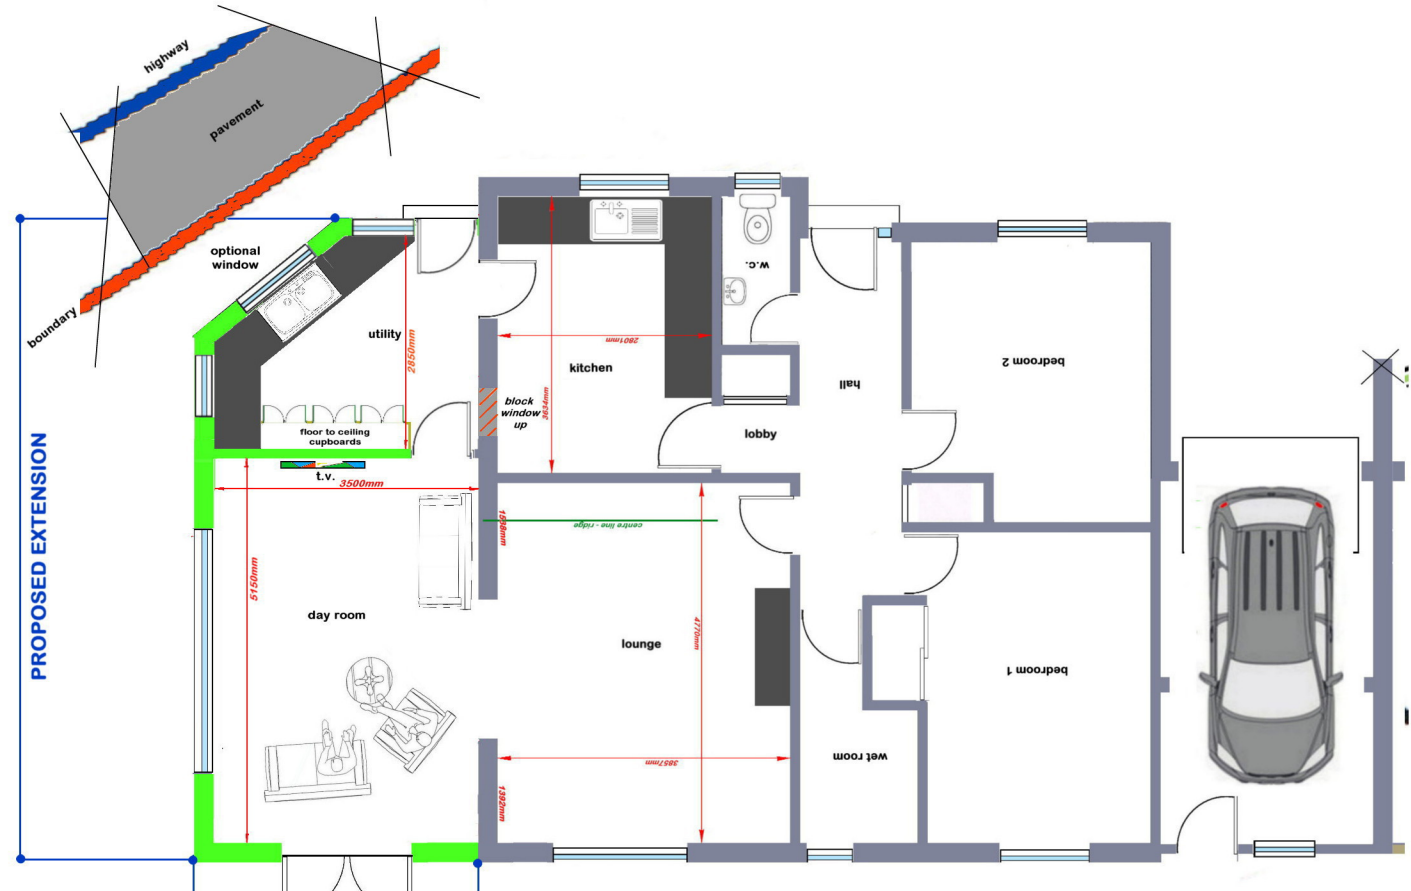

PROPOSED GROUND FLOOR PLAN

B

T omley S hropshire Architecture
 Corner House Worthen, Shrewsbury
 SY5 9HW
 Tel. 01743 891 711
 E. derek.tomley@btinternet.com
 www.shropshirearchitecture.co.uk/contact

Drawing Ref. No **SS1**
 Planning Portal Ref.
PP-12730769
 Date: **Nov 2023**