


BLOCK/SITE PLAN
AREA 55m x 55m A3
SCALE 1:200
CENTRE COORDINATES: 339939, 306139

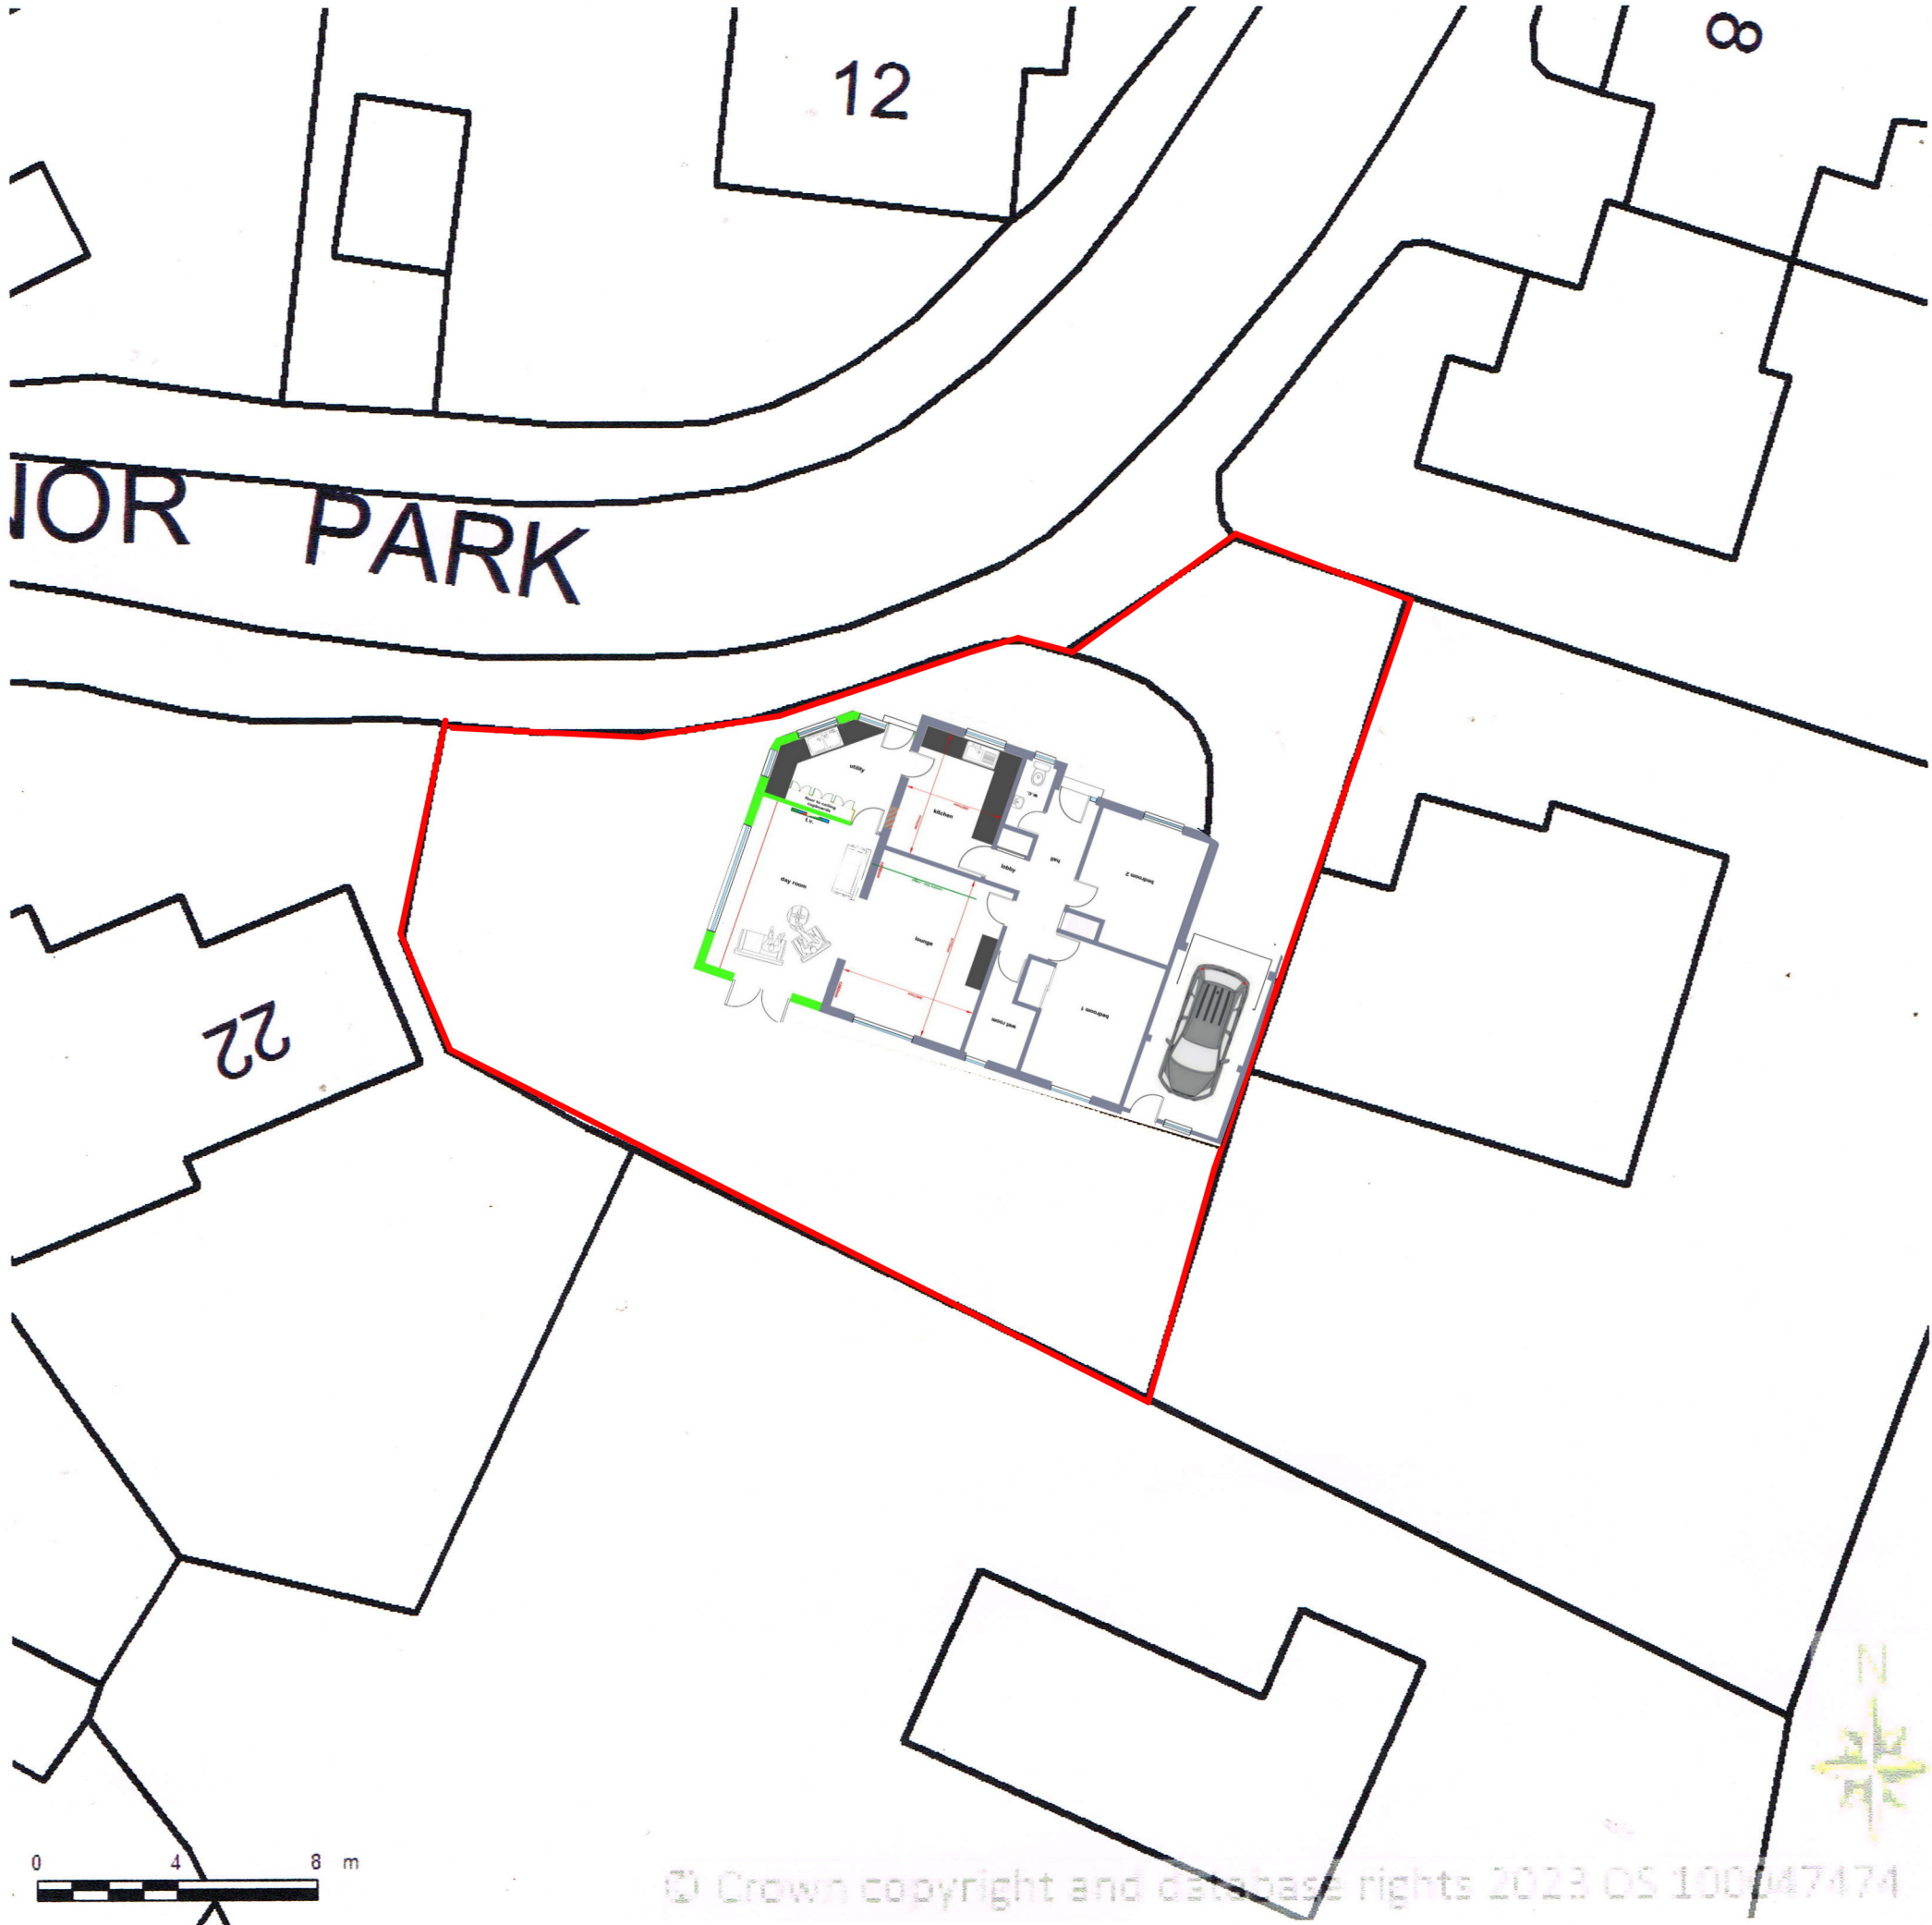

SCALE 1:200 @ A3

1:20	0	200mm	400	600	800	1000	1200	1400	1600	1800	2000	2200	2400	2600	2800	3000	3200	3400
1:200	0	2m	4	6	8	10	12	14	16	18	20	22	24	26	28	30	32	34



Supplied by Streetwise Maps Ltd
www.streetwise.net
Licence No: 100047474
03/12/2023 09:23:18

CLIENTS & SITE ADDRESS:
MRS SUE SOUTHALL
21 MANOR PARK
PONTESBURY,
SHREWSBURY SY5 0RH

Southallpalsue@southallpalsue.plus.com

01743 792 436
077 845 24 255

24/00209/FUL

Tomleys **S**hropshire
Architecture
Corner House Worthen, Shrewsbury
SY5 9HW
Tel. 01743 891 711
E. derek.tomley@btinternet.com
www.shropshirearchitecture.co.uk/contact

Drawing Ref. No **SS1**
Planning Portal Ref.
Date: **Nov 2023**