


1 2 3 4 5 6 7 8 9 10


NOTES :

A
B
C
D
E
F
G
H

A
B
C
D
E
F
G
H

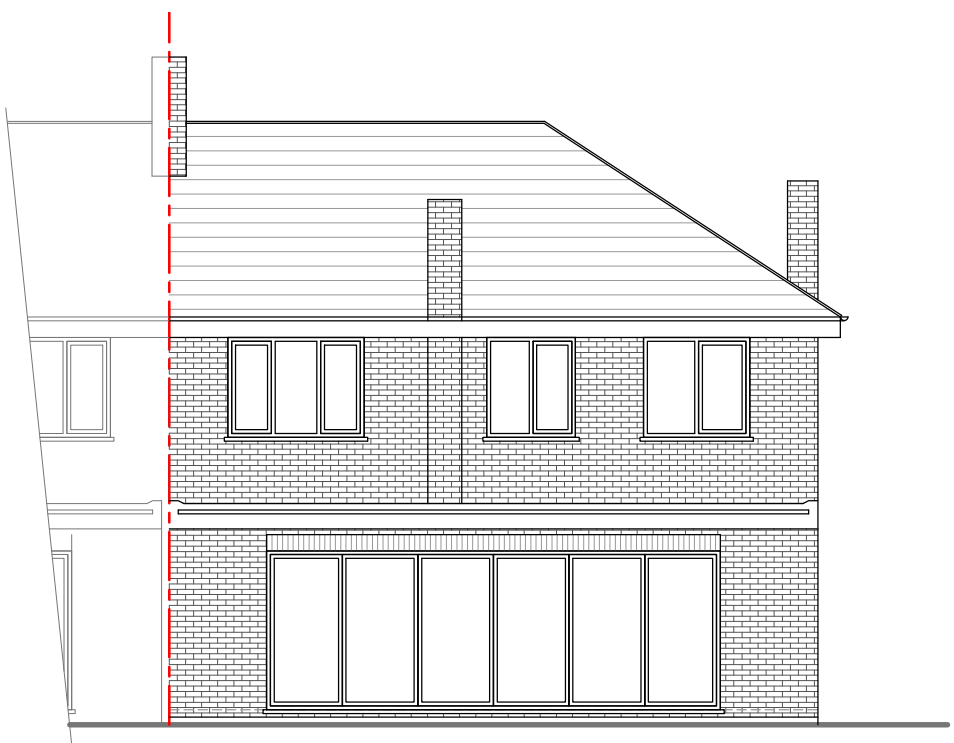


NO. 57
EXISTING REAR ELEVATION

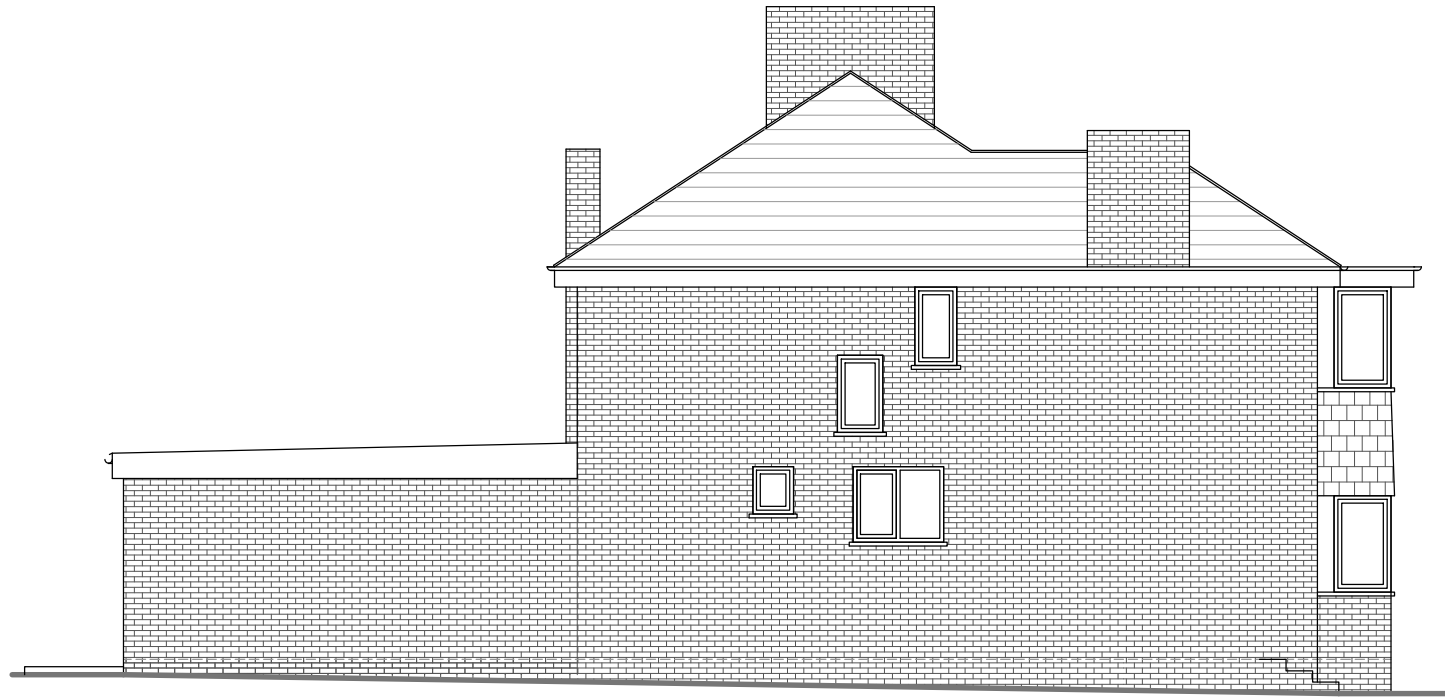

NO. 57
EXISTING SIDE ELEVATION



NO. 57
EXISTING FRONT ELEVATION

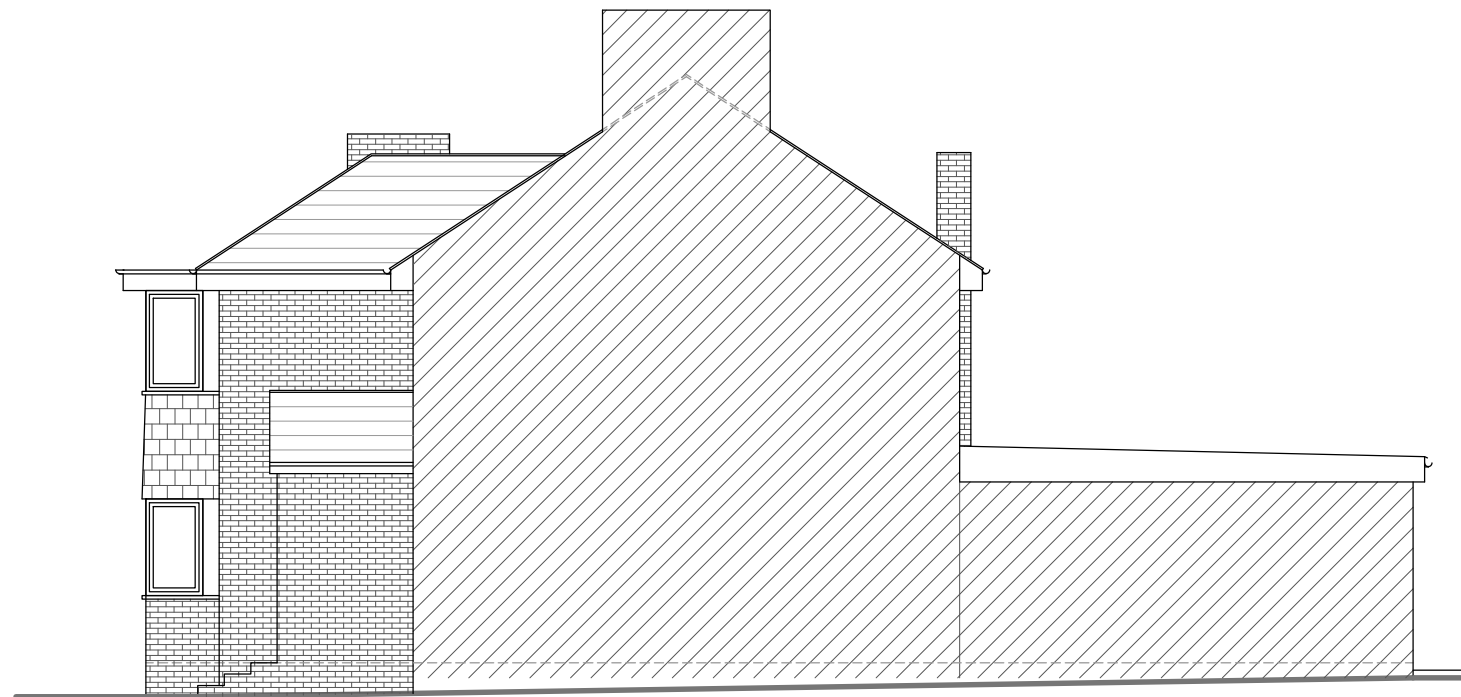

NO. 57
EXISTING SIDE ELEVATION

Date	Revisions

SJR DESIGN LTD.
(ARCHITECTURAL CONSULTANTS)

Client RIAD WALI

Job Title
57 PERRYN ROAD
LONDON
W3 7LS

Drawing Title
EXISTING ELEVATIONS


Scale: 1 : 100 (A3)

Date: JANUARY 2024

Checked by: Drawn by: RS

Drg No.
TP/638/02

Rev.

 

1 2 3 4 5 6 7 8 9 10