


PERRYN ROAD


NOTES :

A  
B  
C  
D  
E  
F  
G  
H


A  
B  
C  
D  
E  
F  
G  
H

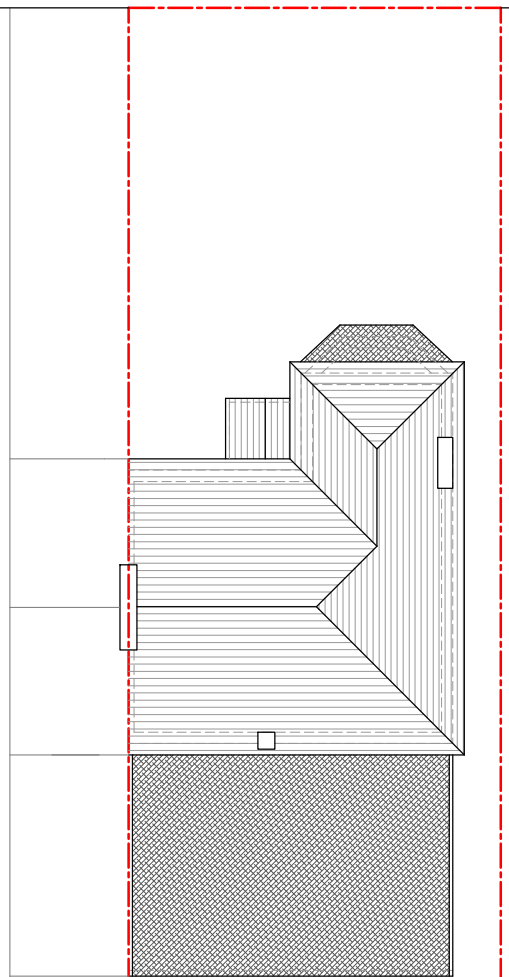


NO: 57  
EXISTING  
SITE PLAN  
SCALE - 1:200

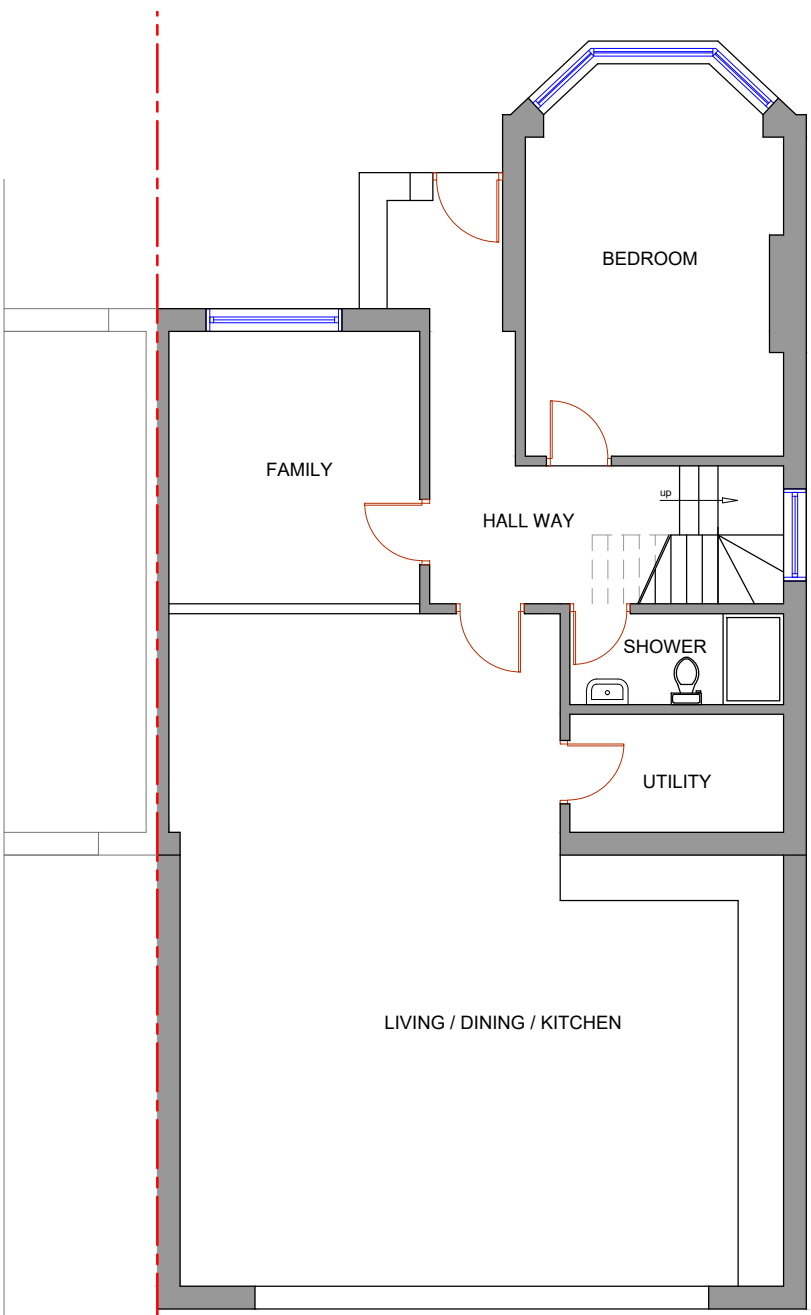




NO. 57  
EXISTING GROUND FLOOR PLAN

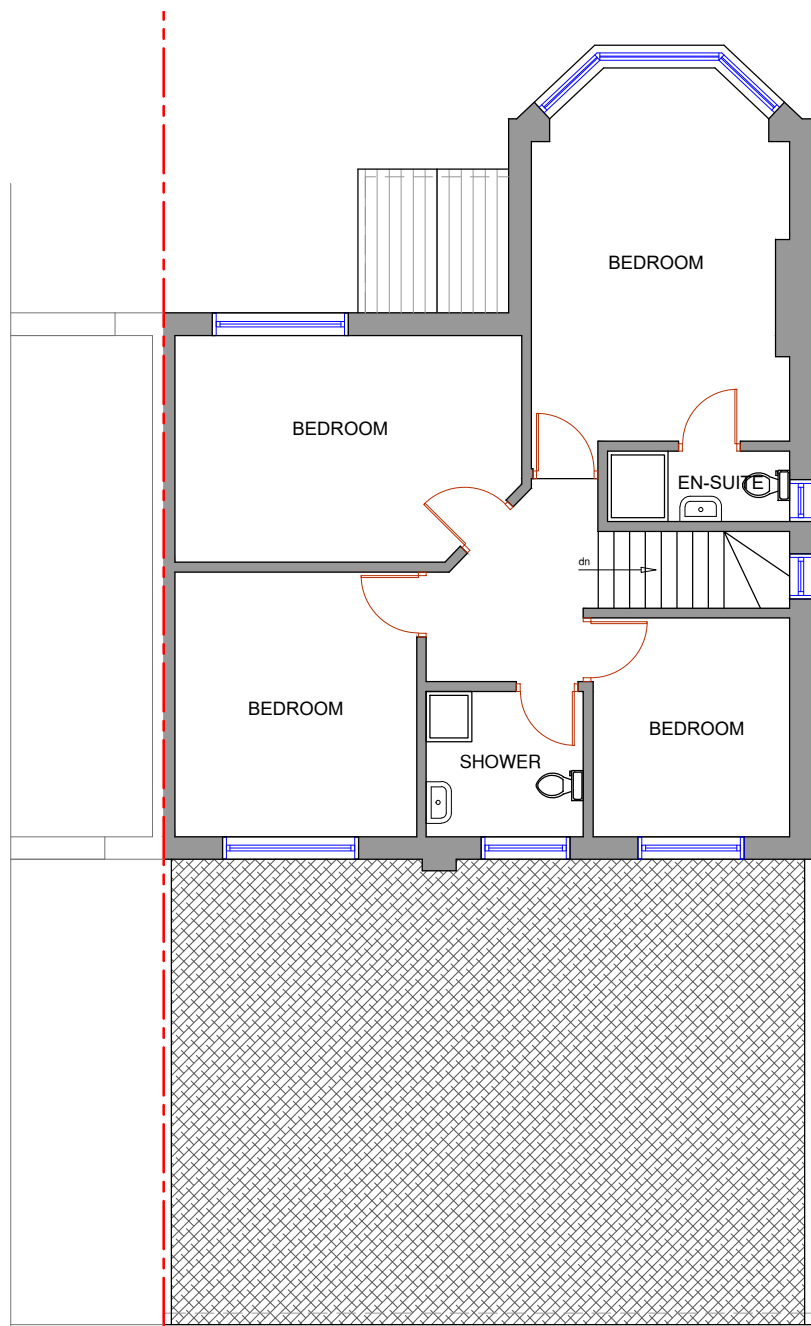

NO. 57  
EXISTING FIRST FLOOR PLAN

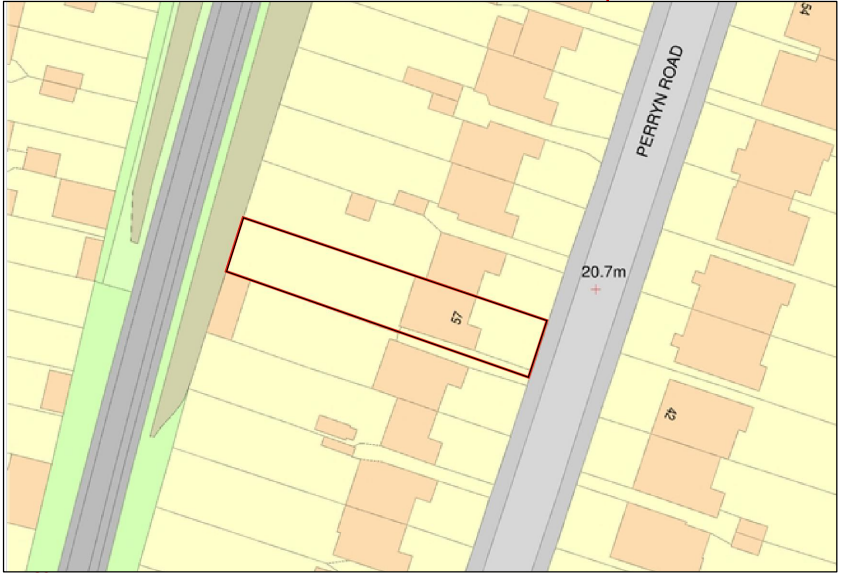

LOCATION PLAN  
1 : 1250 SCALE

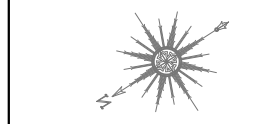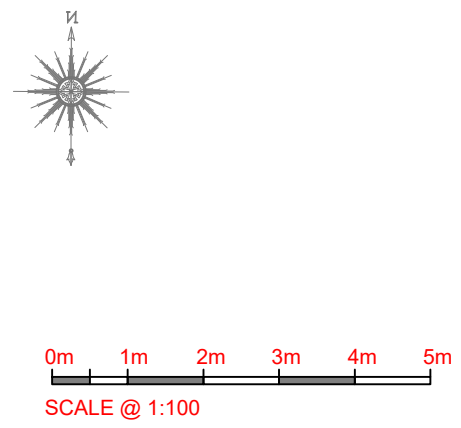 

Date	Revisions

SJR DESIGN LTD.  
(ARCHITECTURAL DESIGN & CONSTRUCTION)

Client RIAD WALI  
Job Title  
57 PERRYN ROAD  
LONDON  
W3 7LS

Drawing Title  
LOCATION / EXISTING SITE  
AND FLOOR PLANS

Scale: 1 : 100 / 200 / 1250 ( A3 )

Date: JANUARY 2024

Checked by: Drawn by: RS

Drg No.  
TP/638/01

Rev.